


1
A103
Proposed 1st floor plan
1 : 100

2
A103
Proposed loft plan
1 : 100

3
A103
Roof Plan
1 : 100

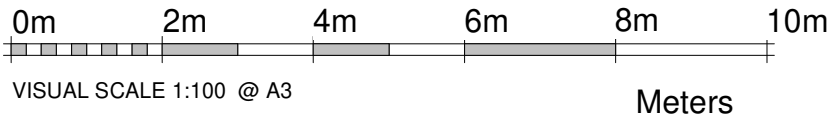

B	Juliet Balcony removed	02.06.21
A	Juliet Balcony removed and replaced with a security barrier	05.05.21

COPYRIGHT: These drawings are the property of Noel's Design LTD. Do not use or reproduce in whole or in part without written consent of Noel's Design Limited.

DO NOT SCALE from these drawings. Written dimensions take precedence over graphic presentation. Detail dimensions take precedence over plan dimensions. *Notify Architect of any dimensional discrepancies. Any modifications or deviations to be brought to the attention of the architect for review and approval

NOEL'S DESIGN.co.uk
DESIGN | BUILD | MAINTAIN

www.noelsdesign.co.uk
Mob: 07429030200 e-mail: info@noelsdesign.co.uk
* * * * * Tele: 02034883892 * * * * *

Sheet Name:
Proposed plans

PLANNING ISSUE

Scale: 1 : 100 Date: 09.03.21

Project #:	No:	Revision:	Date:
01-21-03-NW5	Project name and address:		
	Loft Conversion 3-NW5 4BU		
Drawn by: A. Noel	NO - 03	Sheet #:	A103