




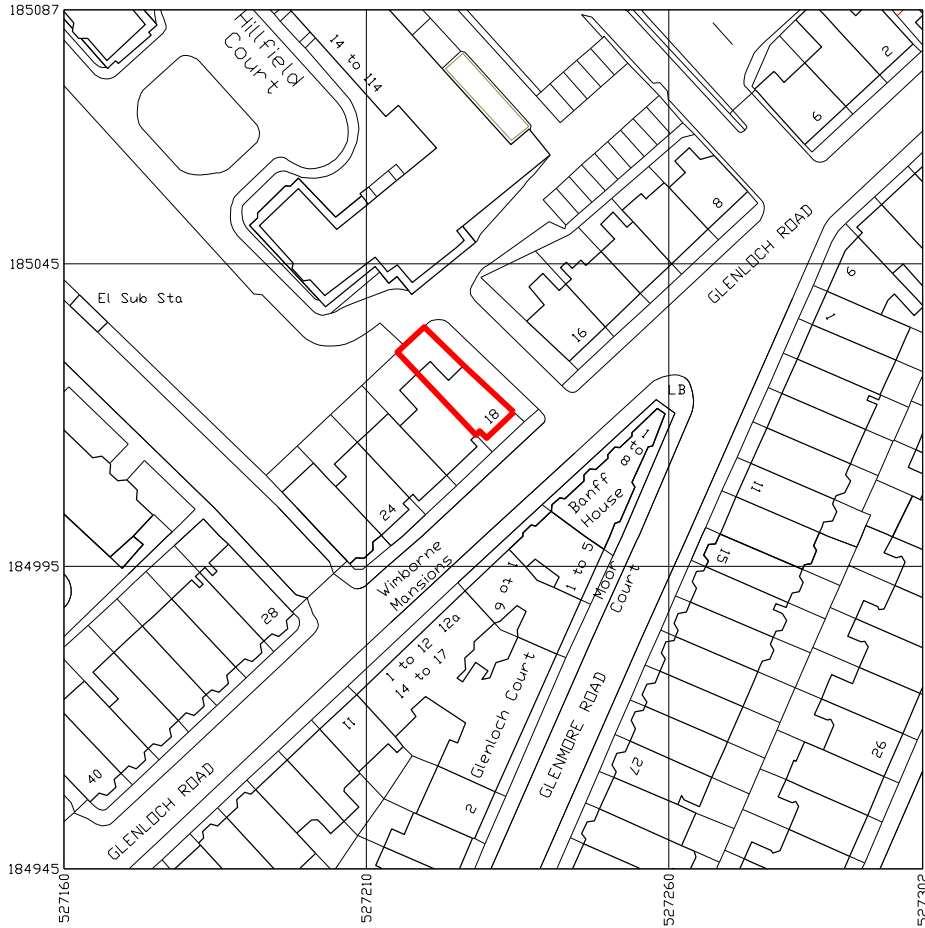

01 Location Plan
001 1:1250

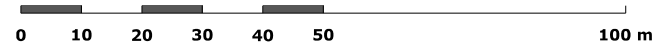

Produced on 03 June 2021 from the Ordnance Survey National Geographic Database and incorporating surveyed revision available at this date.
This map shows the area bounded by 527160 184945,527302 184945,527302 185087,527160
185087,527160 184945
Reproduction in whole or part is prohibited without the prior permission of Ordnance Survey.
Crown copyright 2021. Supplied by copla ltd trading as UKPlanningMaps.com a licensed Ordnance Survey partner (100054135).
Data licence expires 03 June 2022. Unique plan reference: v2c/640653/868194

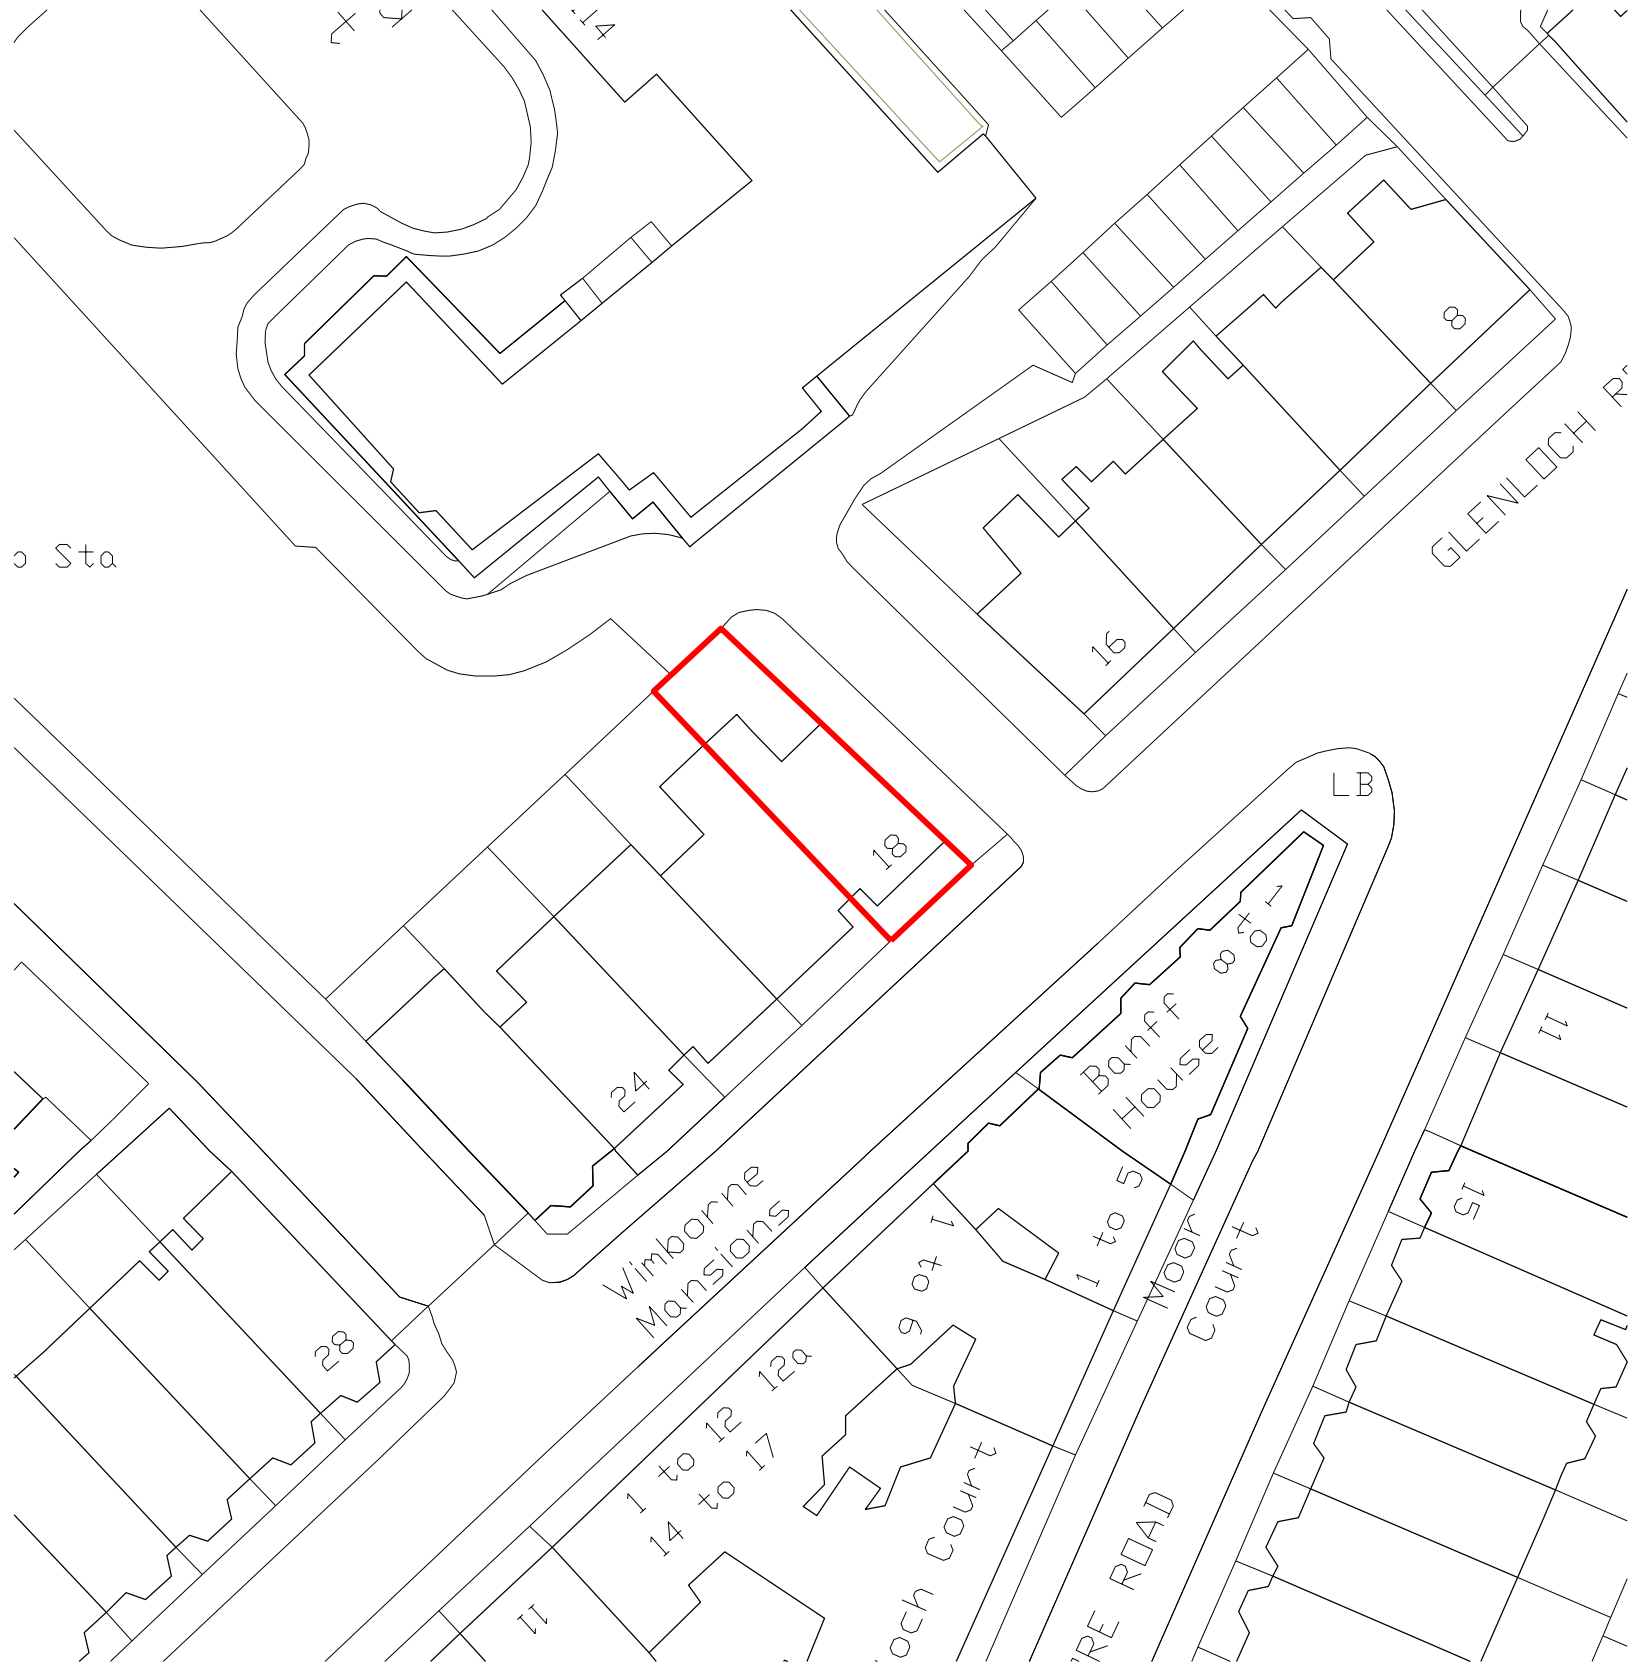

02 Site Plan
001 1:500



Project
18 Glenloch Road
London, NW3 4DN
Drawing Title

LOCATION AND SITE PLANS

Project Number

058

Drawing Number

001


1:1250 Planning
1:500

Revision

Date

11.06.21

Revision Notes

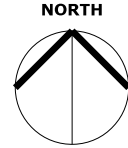

Alinda Barua Architect

36B Sedgemere Avenue,
London N2 0SX, UK

T: +447816 783286
E: info@alindabarua.co.uk
W: alindabarua.co.uk