
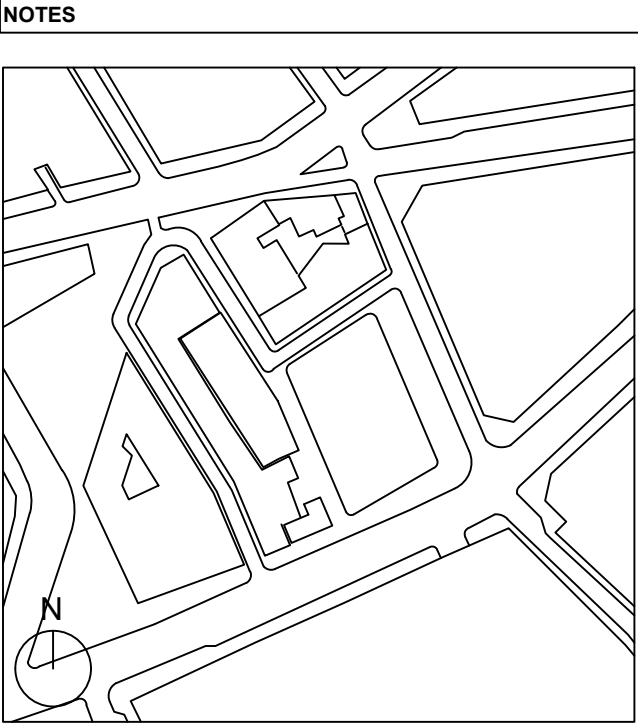


APPENDIX D
SCHEDULE OF DRAWINGS – VINE LANE BLOCK

APPENDIX D

SCHEDULE OF DRAWINGS

Drawing No.	Title	Scale
295A-HDR-GS-00-DR-A-20-098	Security GA, Vine Lane, Basement 2	1:100
295A-HDR-GS-00-DR-A-20-099	Security GA, Vine Lane, Basement 1	1:100
295A-HDR-GS-00-DR-A-20-100	Security GA, Vine Lane, Ground Floor	1:100
295A-HDR-GS-00-DR-A-20-101	Security GA, Vine Lane, Level 01	1:100
295A-HDR-GS-00-DR-A-20-102	Security GA, Vine Lane, Level 02	1:100
295A-HDR-GS-00-DR-A-20-103	Security GA, Vine Lane, Level 03	1:100
295A-HDR-GS-00-DR-A-20-104	Security GA, Vine Lane, Level 04	1:100
295A-HDR-GS-00-DR-A-20-105	Security GA, Vine Lane, Roof	1:100

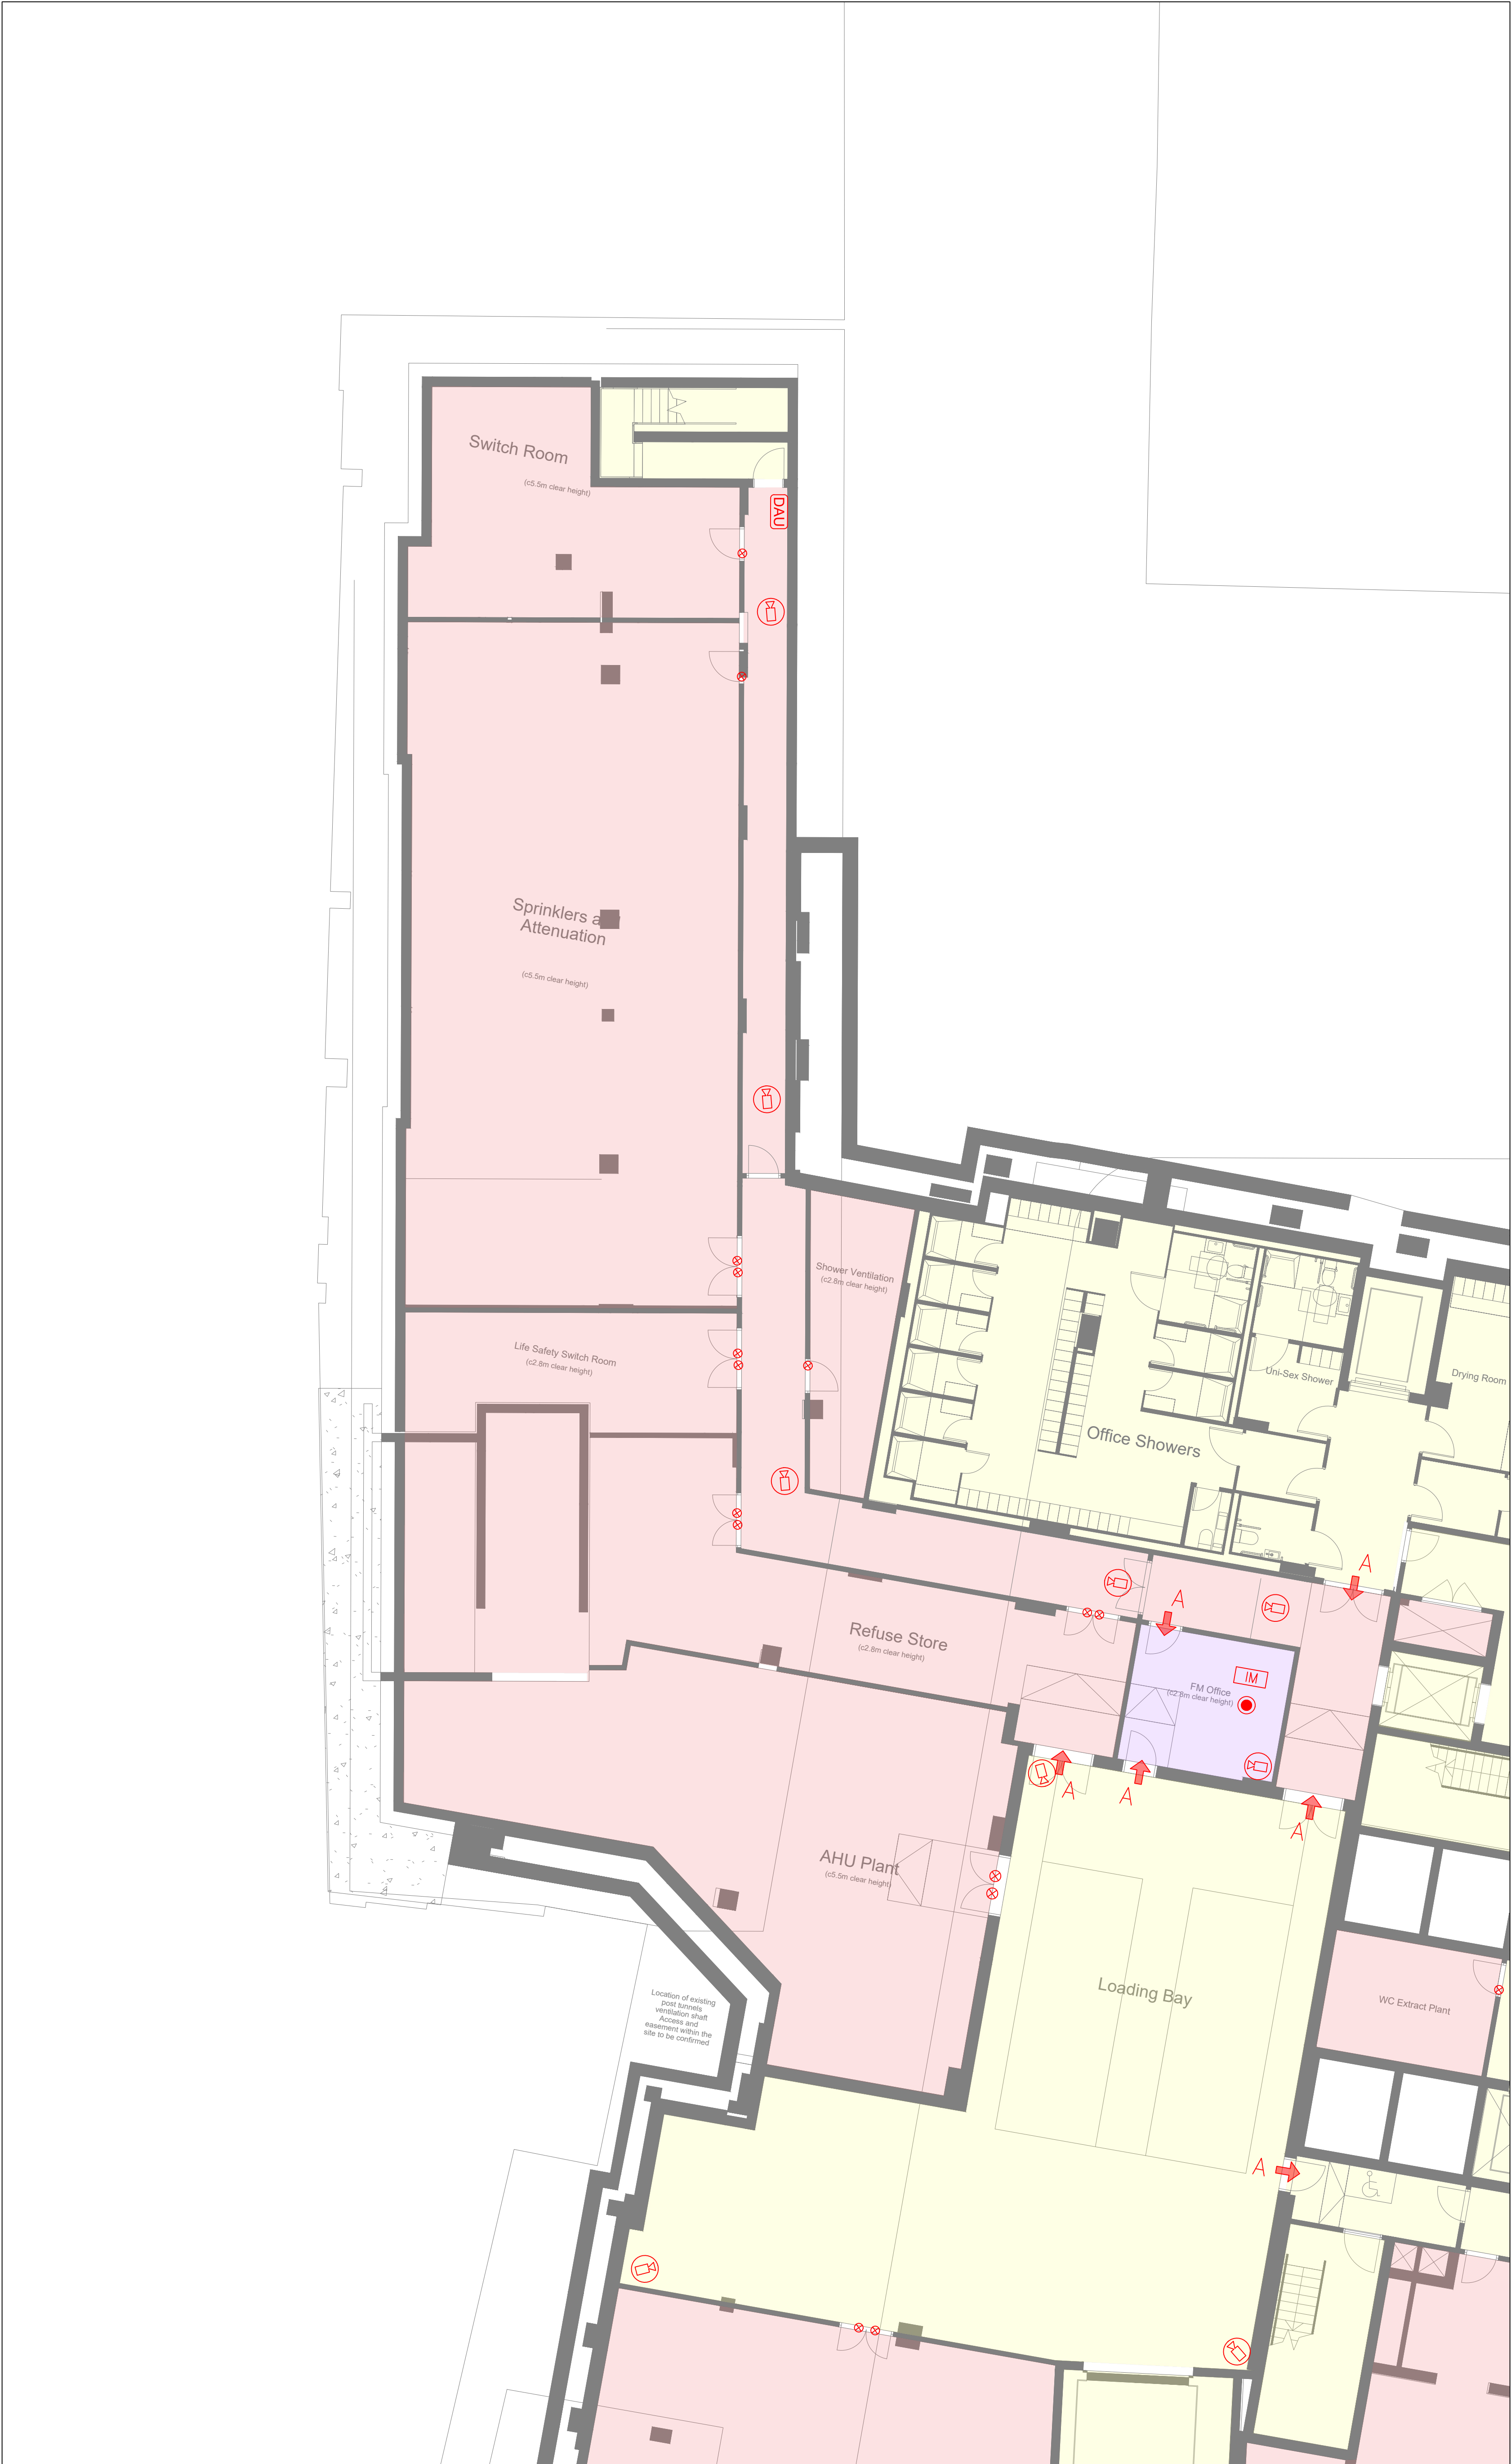

GENERAL NOTES:
The internal layouts within residential apartments and ancillary areas of



SECURITY ZONE LEGEND

- ZONE 1 - PUBLIC
- ZONE 2 - SEMI-PUBLIC
- ZONE 3 - SEMI-PRIVATE
- ZONE 4 - PRIVATE
- ZONE 5 - RESTRICTED

SECURITY LEGEND

- A** ➡ ACCESS CONTROL c/w:
ENTRY - Reader
EXIT - Request to Exit (RTE) Button
LOCK - Break Glass Unit (BGU)
MONITOR - Maglock/Electromech Lock
- Balanced Magnetic Switch
- B** ➡➡ ACCESS CONTROL c/w:
ENTRY - Reader
EXIT - Reader
LOCK - Break Glass Unit (BGU)
MONITOR - Maglock/Electromech Lock
- Balanced Magnetic Switch
- C** ➡➡ ACCESS CONTROL c/w:
ENTRY - Reader & PIN
EXIT - Reader & PIN
LOCK - Break Glass Unit (BGU)
MONITOR - Maglock/Electromech Lock
- Balanced Magnetic Switch
- CCTV CAMERA, EXTERNAL FIXED DOME (IP Type, PoE)
- 180 CCTV CAMERA, EXTERNAL 180 DOME (IP Type, PoE)
- 360 CCTV CAMERA, EXTERNAL 360 DOME (IP Type, PoE)
- CCTV CAMERA, EXTERNAL PTZ DOME (IP Type, PoE)
- CCTV CAMERA, INTERNAL FIXED DOME (IP Type, PoE)
- 180 CCTV CAMERA, INTERNAL 180 DOME (IP Type, PoE)
- 360 CCTV CAMERA, INTERNAL 360 DOME (IP Type, PoE)
- CCTV CAMERA, INTERNAL PTZ DOME (IP Type, PoE)
- DOOR MONITORING
BALANCED MAGNETIC SWITCH (BMS)
- PERSONAL ATTACK BUTTON (PAB)
- VIDEO INTERCOM, SLAVE UNIT (Wall/Post Mount)
- VIDEO INTERCOM, MASTER UNIT (Desk Mount)
- DOOR ALARM UNIT (Wall Mount)

P2	PRELIMINARY ISSUE	01.03.21
P1	PRELIMINARY ISSUE	08.02.21
Revision	Description	Date
Client: LABTECH		
Architect: DSDHA		
Drawing Status: PRELIMINARY		Suitability:
Project: 1 MUSEUM STREET		
Title: SECURITY SYSTEMS GENERAL ARRANGEMENT VINE LANE BASEMENT 2		
Hurley Palmer Flatt		
240 Blackfriars Road London, SE1 8NW, United Kingdomt: +44 (0) 20 7429 3333e: info@hurleypalmerflatt.comw: www.hurleypalmerflatt.com		
HDR HPF Project Number: LCY15878		
Cad File Name: 295A-HDR-GS-00-DR-68-20-098		
Drawn: RJ	Chkd/Appd: SJ	Date: 13.01.21
Drawing Number: 295A-HDR-GS-00-DR-68-20-098		Scale @ A0: 1:100
Revision: P2		

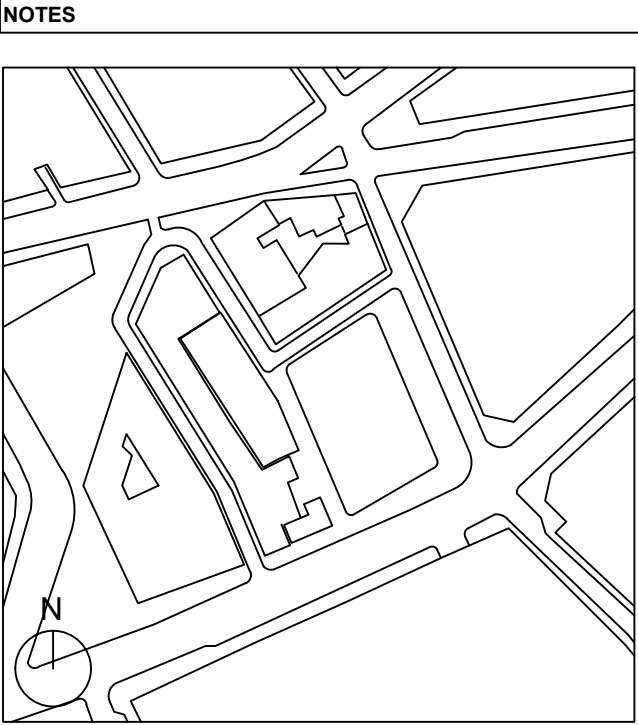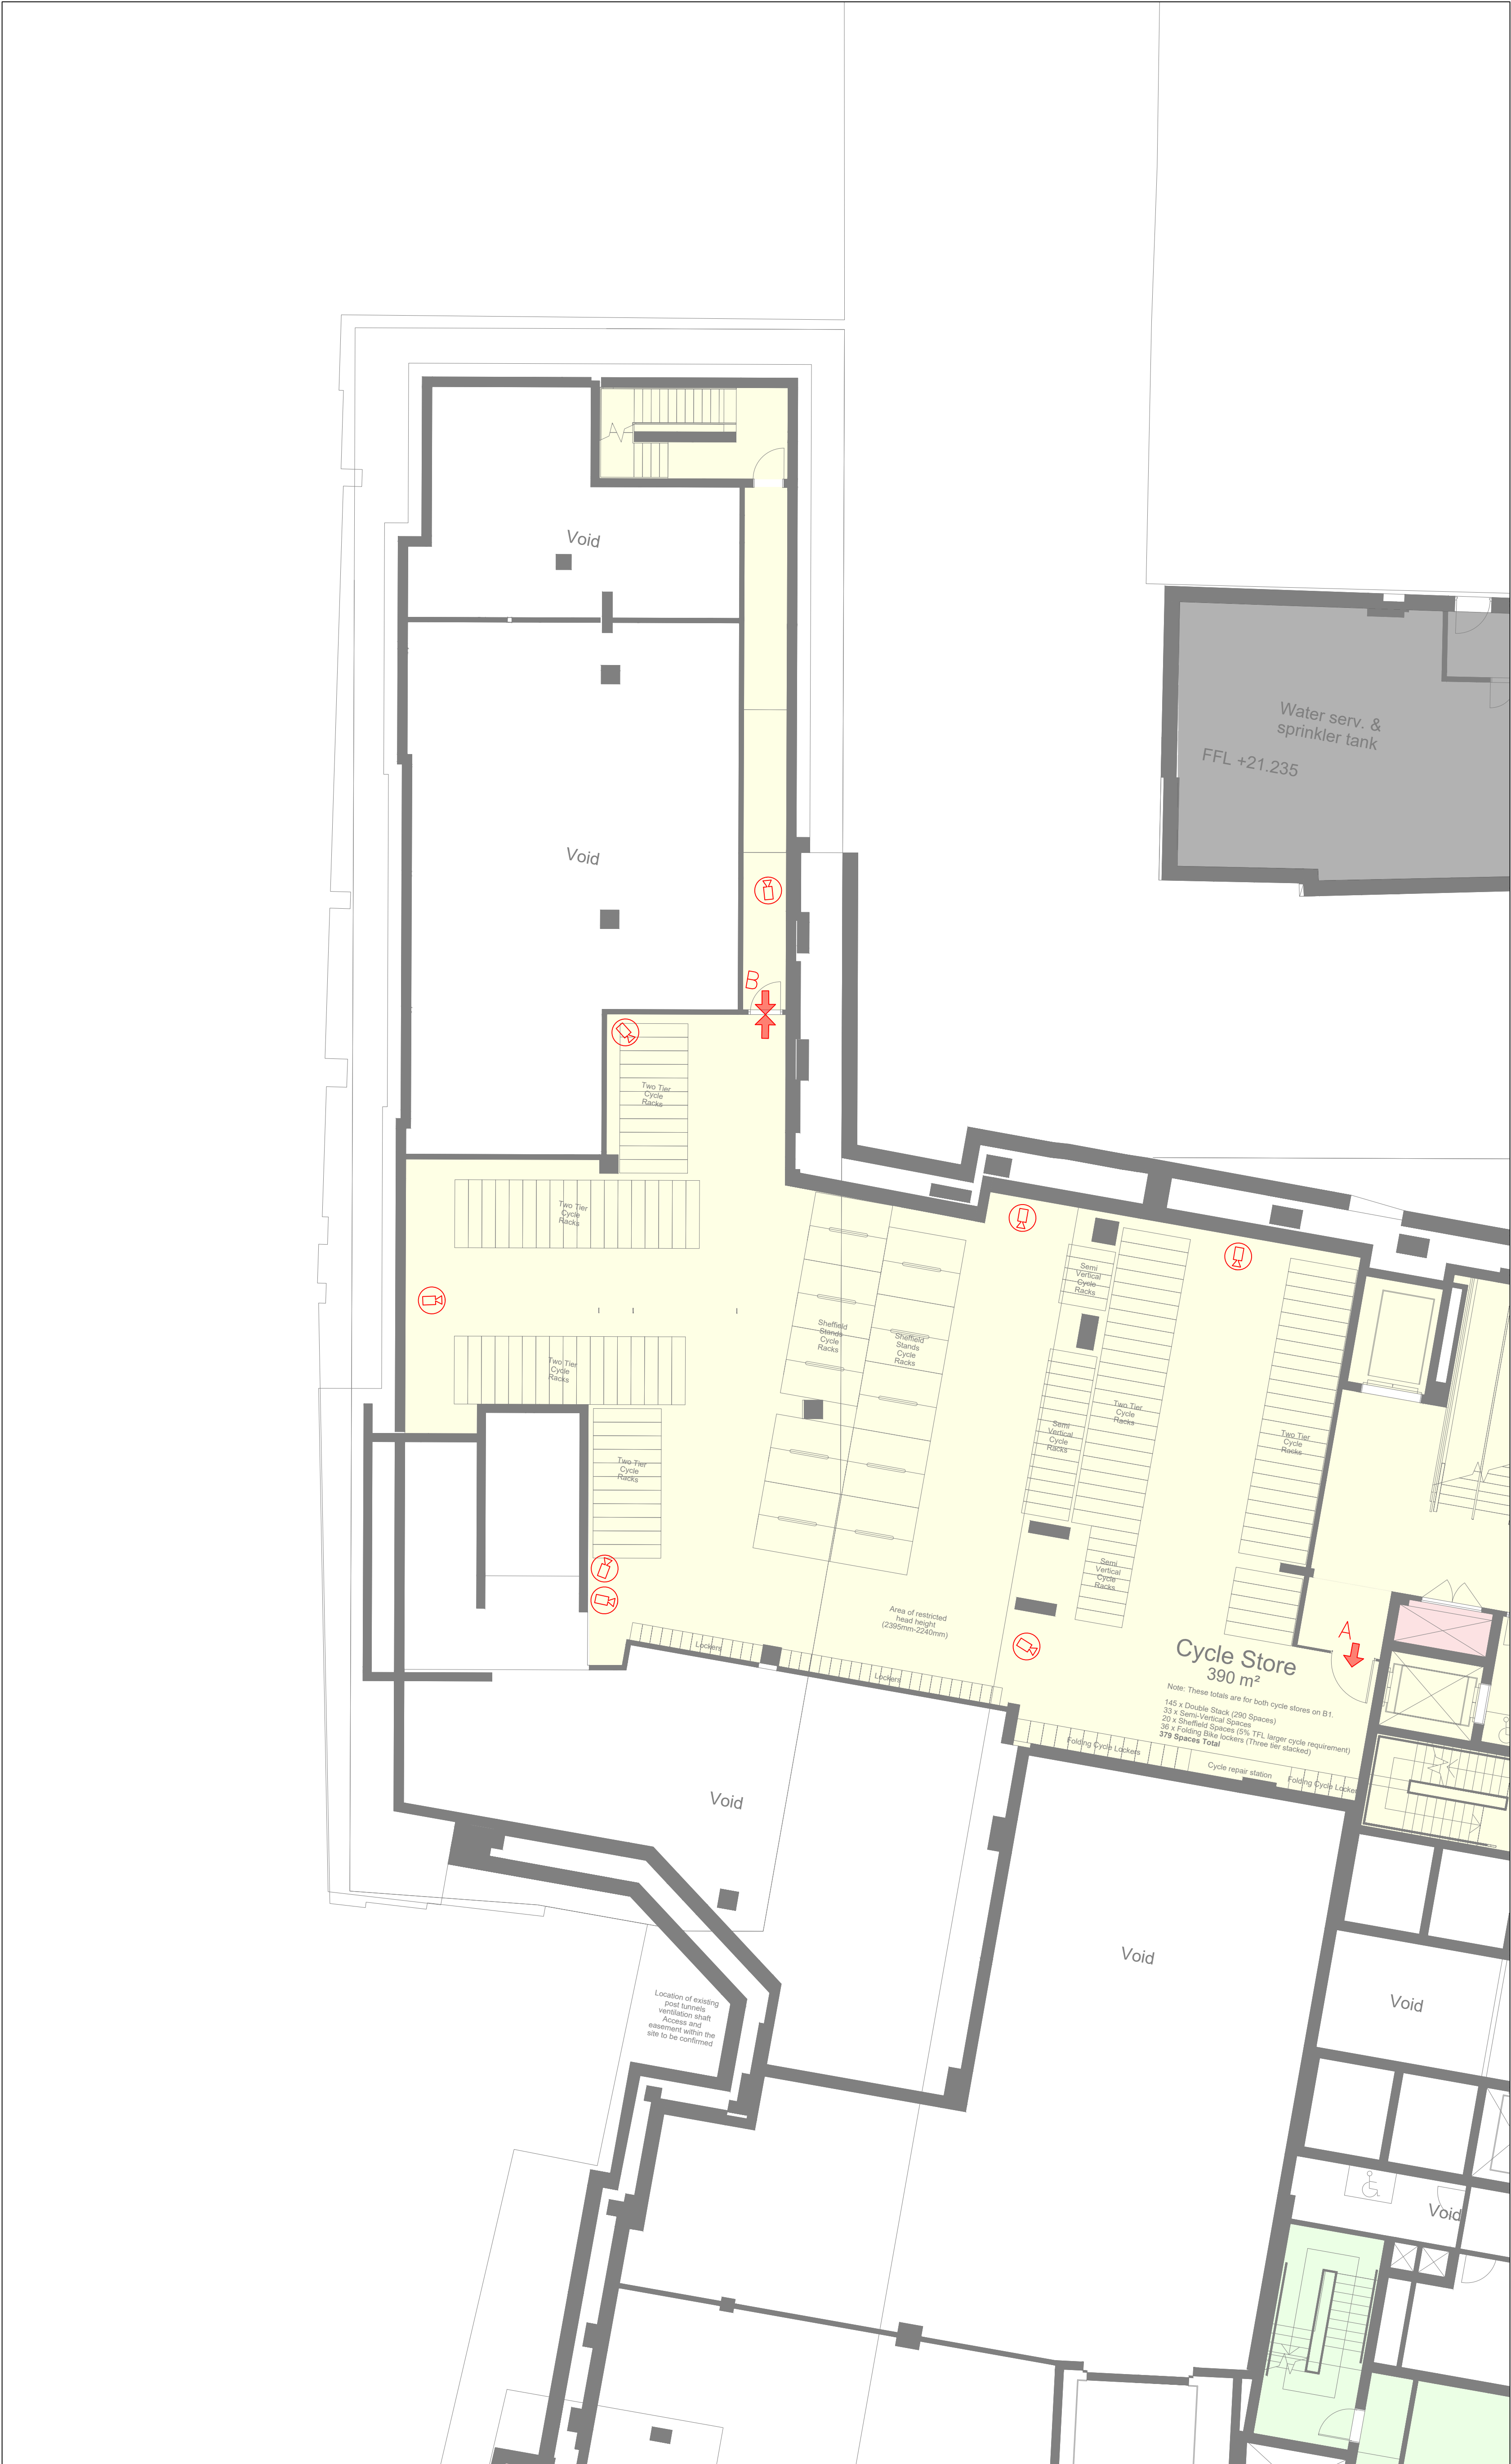

GENERAL NOTES:
The internal layouts within residential apartments and ancillary areas of



SECURITY ZONE LEGEND

- ZONE 1 - PUBLIC
- ZONE 2 - SEMI-PUBLIC
- ZONE 3 - SEMI-PRIVATE
- ZONE 4 - PRIVATE
- ZONE 5 - RESTRICTED

SECURITY LEGEND

- A** ➡ ACCESS CONTROL c/w:
ENTRY - Reader
EXIT - Request to Exit (RTE) Button
LOCK - Break Glass Unit (BGU)
MONITOR - Maglock/Electromech Lock
- Balanced Magnetic Switch
- B** ➡➡ ACCESS CONTROL c/w:
ENTRY - Reader
EXIT - Reader
LOCK - Break Glass Unit (BGU)
MONITOR - Maglock/Electromech Lock
- Balanced Magnetic Switch
- C** ➡➡ ACCESS CONTROL c/w:
ENTRY - Reader & PIN
EXIT - Reader & PIN
LOCK - Break Glass Unit (BGU)
MONITOR - Maglock/Electromech Lock
- Balanced Magnetic Switch
- CCTV CAMERA, EXTERNAL FIXED DOME (IP Type, PoE)
- 180 CCTV CAMERA, EXTERNAL 180 DOME (IP Type, PoE)
- 360 CCTV CAMERA, EXTERNAL 360 DOME (IP Type, PoE)
- CCTV CAMERA, EXTERNAL PTZ DOME (IP Type, PoE)
- CCTV CAMERA, INTERNAL FIXED DOME (IP Type, PoE)
- 180 CCTV CAMERA, INTERNAL 180 DOME (IP Type, PoE)
- 360 CCTV CAMERA, INTERNAL 360 DOME (IP Type, PoE)
- CCTV CAMERA, INTERNAL PTZ DOME (IP Type, PoE)
- DOOR MONITORING
BALANCED MAGNETIC SWITCH (BMS)
- PERSONAL ATTACK BUTTON (PAB)
- VIDEO INTERCOM, SLAVE UNIT (Wall/Post Mount)
- VIDEO INTERCOM, MASTER UNIT (Desk Mount)
- DOOR ALARM UNIT (Wall Mount)

P2	PRELIMINARY ISSUE	01.03.21
P1	PRELIMINARY ISSUE	08.02.21
Revision	Description	Date
Client: LABTECH		
Architect: DSDHA		
Drawing Status: PRELIMINARY		Suitability:
Project: 1 MUSEUM STREET		
Title: SECURITY SYSTEMS GENERAL ARRANGEMENT VINE LANE BASEMENT 1		
Hurley Palmer Flatt		
240 Blackfriars Road London, SE1 8NW, United Kingdomt: +44 (0) 20 7429 3333e: info@hurleypalmerflatt.comw: www.hurleypalmerflatt.com		
HDR HPF Project Number: LCY15878		
Cad File Name: 295A-HDR-GS-00-DR-68-20-099		
Drawn: RJ	Chkd/Appd: SJ	Date: 13.01.21
Drawing Number: 295A-HDR-GS-00-DR-68-20-099		Scale @ A0: 1:100
Revision:		Revision: P2

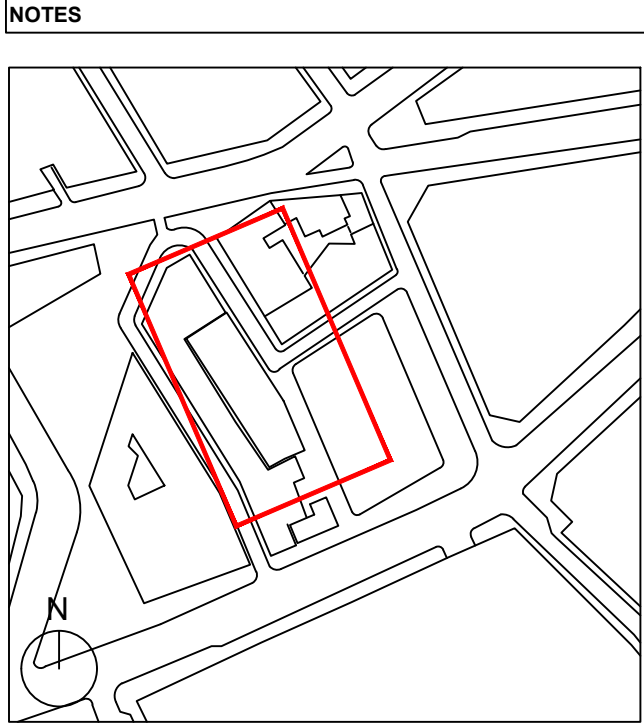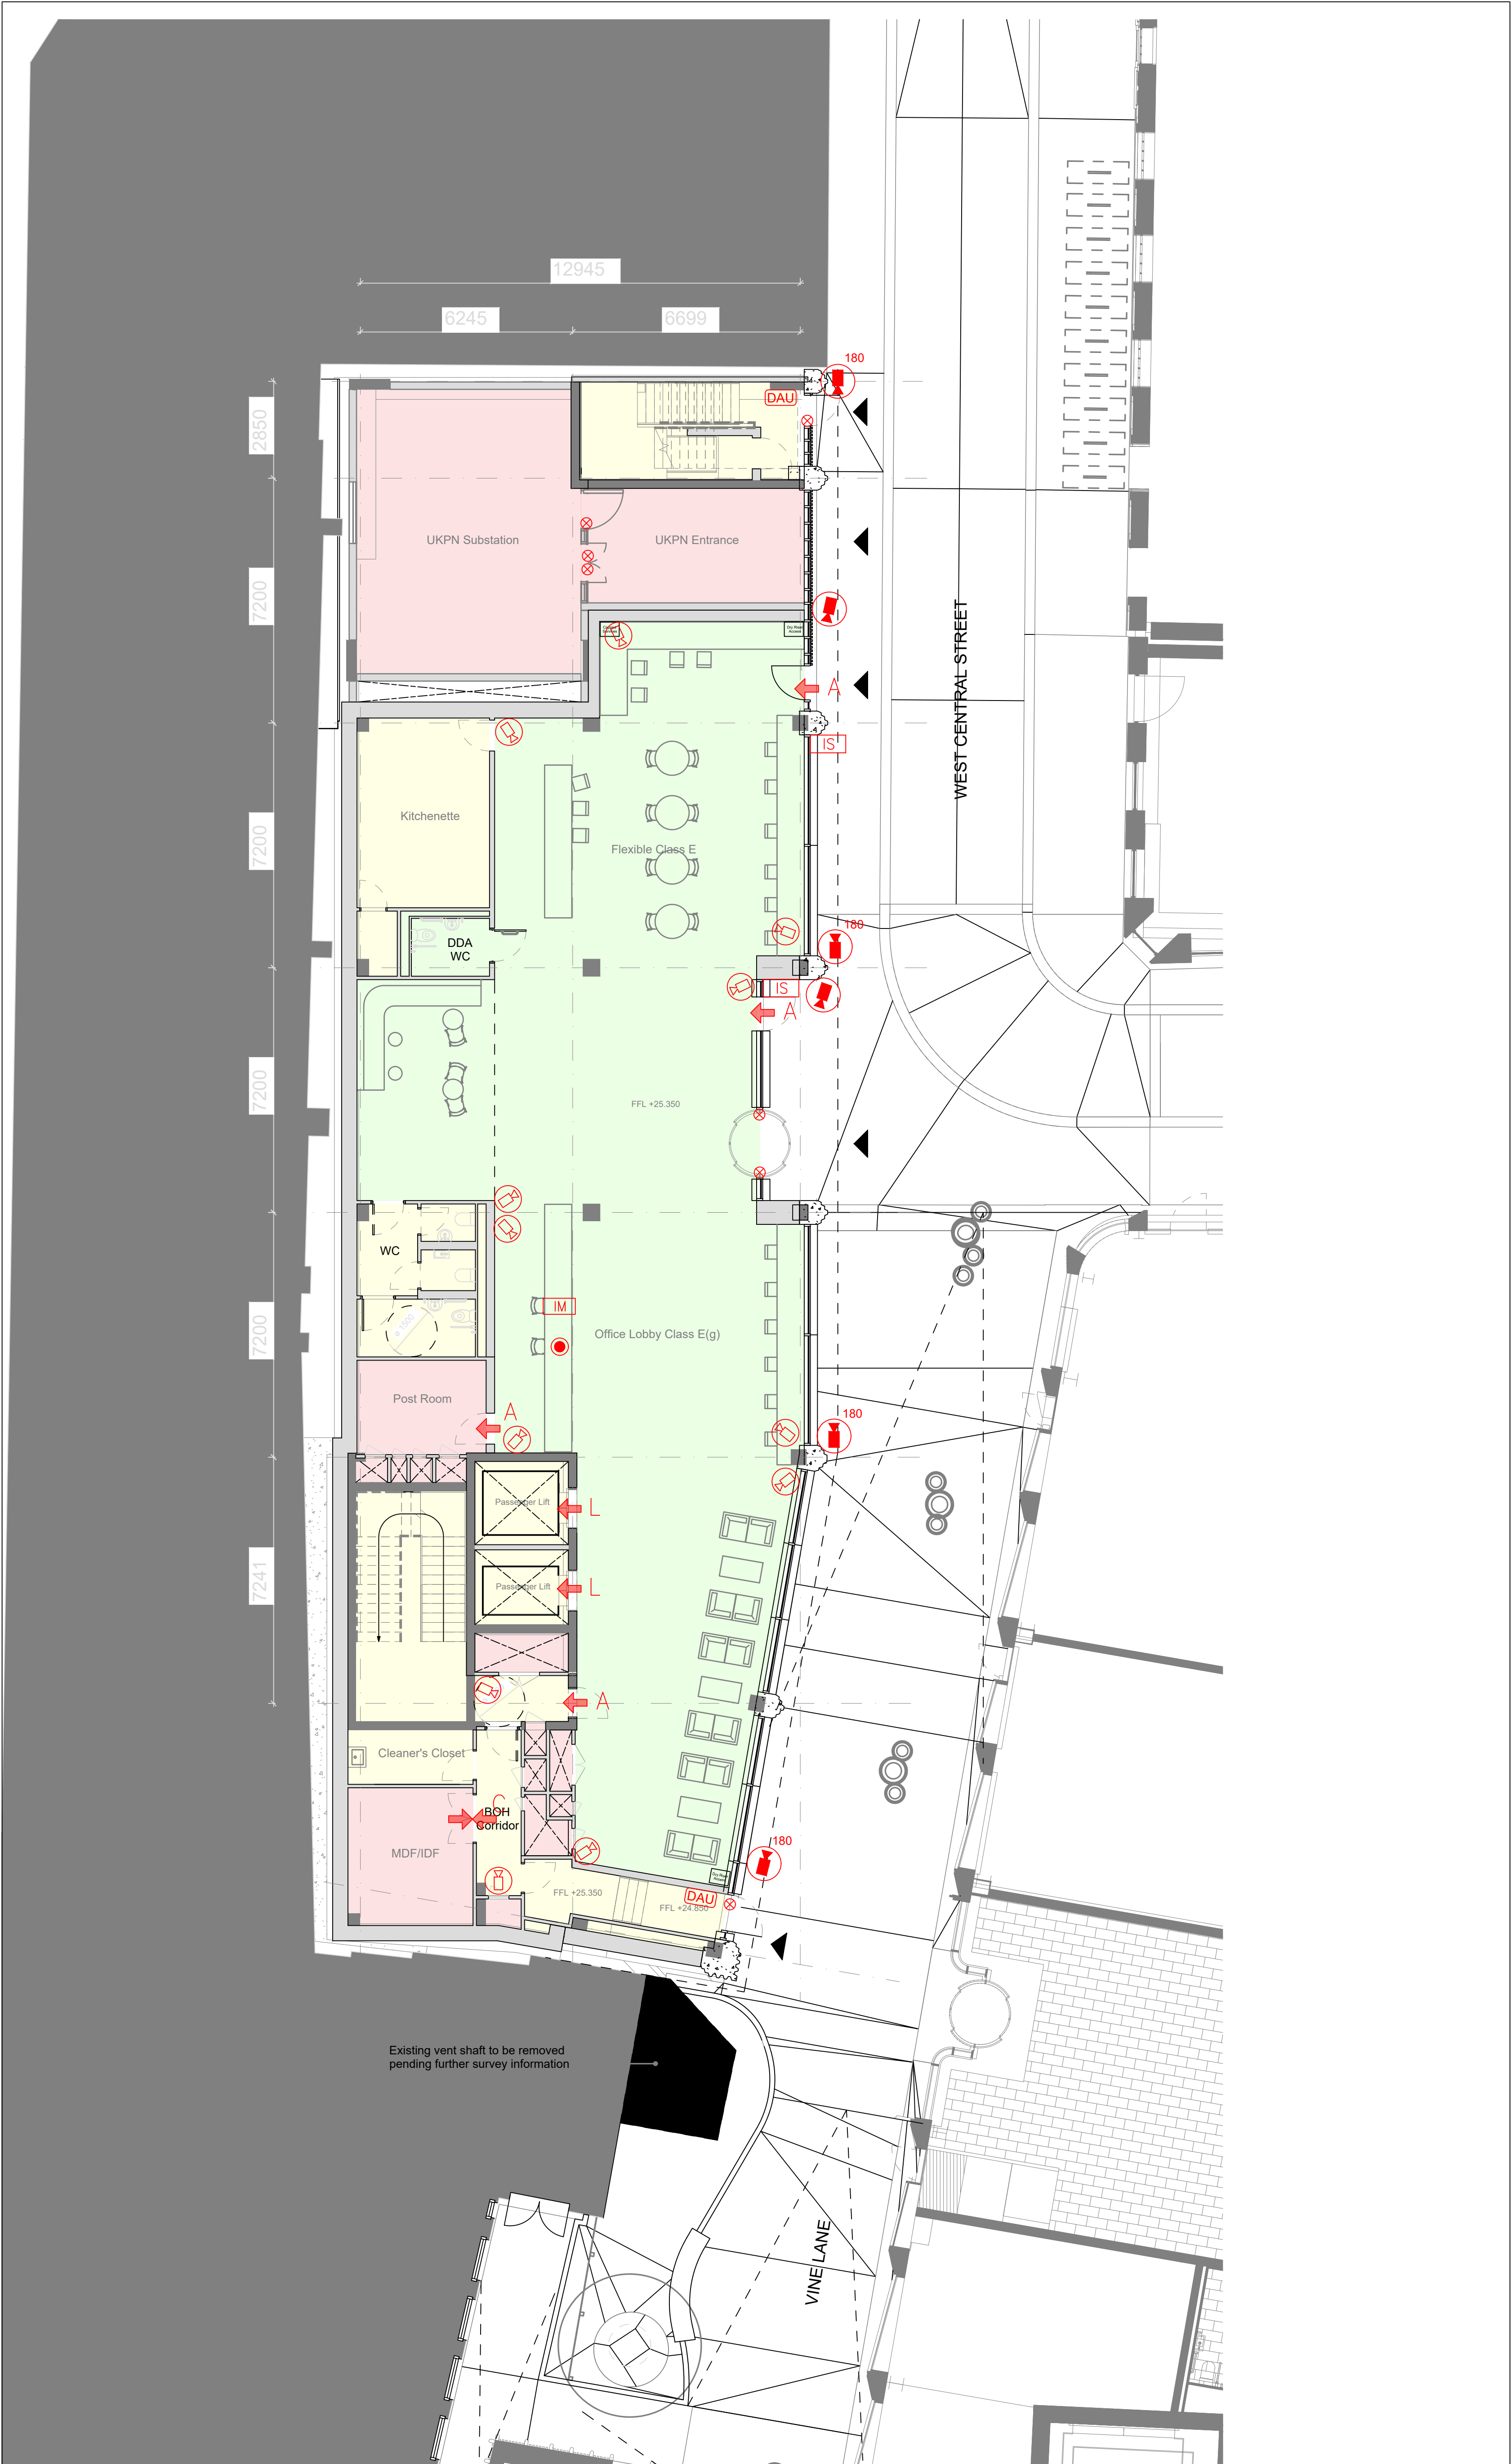

GENERAL NOTES:
The internal layouts within residential apartments and ancillary areas of



SECURITY ZONE LEGEND

- ZONE 1 - PUBLIC
- ZONE 2 - SEMI-PUBLIC
- ZONE 3 - SEMI-PRIVATE
- ZONE 4 - PRIVATE
- ZONE 5 - RESTRICTED

SECURITY LEGEND

- A** → ACCESS CONTROL c/w:
ENTRY - Reader
EXIT - Request to Exit (RTE) Button
LOCK - Break Glass Unit (BGU)
MONITOR - Maglock/Electromech Lock
- Balanced Magnetic Switch
- B** → ACCESS CONTROL c/w:
ENTRY - Reader
EXIT - Reader
LOCK - Break Glass Unit (BGU)
MONITOR - Maglock/Electromech Lock
- Balanced Magnetic Switch
- C** → ACCESS CONTROL c/w:
ENTRY - Reader & PIN
EXIT - Reader & PIN
LOCK - Break Glass Unit (BGU)
MONITOR - Maglock/Electromech Lock
- Balanced Magnetic Switch
- CCTV CAMERA, EXTERNAL FIXED DOME (IP Type, PoE)
- 180 CCTV CAMERA, EXTERNAL 180 DOME (IP Type, PoE)
- 360 CCTV CAMERA, EXTERNAL 360 DOME (IP Type, PoE)
- CCTV CAMERA, EXTERNAL PTZ DOME (IP Type, PoE)
- CCTV CAMERA, INTERNAL FIXED DOME (IP Type, PoE)
- 180 CCTV CAMERA, INTERNAL 180 DOME (IP Type, PoE)
- 360 CCTV CAMERA, INTERNAL 360 DOME (IP Type, PoE)
- CCTV CAMERA, INTERNAL PTZ DOME (IP Type, PoE)
- DOOR MONITORING
BALANCED MAGNETIC SWITCH (BMS)
- PERSONAL ATTACK BUTTON (PAB)
- IS VIDEO INTERCOM, SLAVE UNIT (Wall/Post Mount)
- IM VIDEO INTERCOM, MASTER UNIT (Desk Mount)
- DAU DOOR ALARM UNIT (Wall Mount)

P2	PRELIMINARY ISSUE	01.03.21
P1	PRELIMINARY ISSUE	08.02.21
Revision	Description	Date
Client:		
LABTECH		
Architect:		
DSDHA		
Drawing Status:		Suitability:
PRELIMINARY		
Project:		
1 MUSEUM STREET		
Title:		
SECURITY SYSTEMS GENERAL ARRANGEMENT VINE LANE GROUND FLOOR		
HDR Hurley Palmer Flatt		
240 Blackfriars Road London SE1 8NW United Kingdom		
t: +44 (0) 20 7429 3333 e: info@hurleypalmerflatt.com w: www.hurleypalmerflatt.com		
HDR HPF Project Number:		
LCY15878		
Cad File Name:		
295A-HDR-GS-00-DR-68-20-100		
Drawn:	Chkd/Appd:	Date:
RJ	SJ	13.01.21
Drawing Number:		Scale @ A0:
295A-HDR-GS-00-DR-68-20-100		1:100
Revision:		
P2		

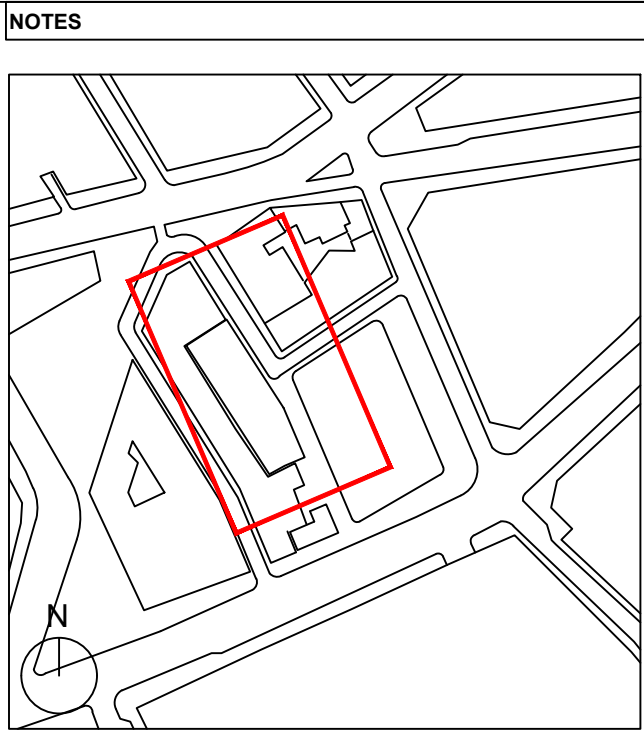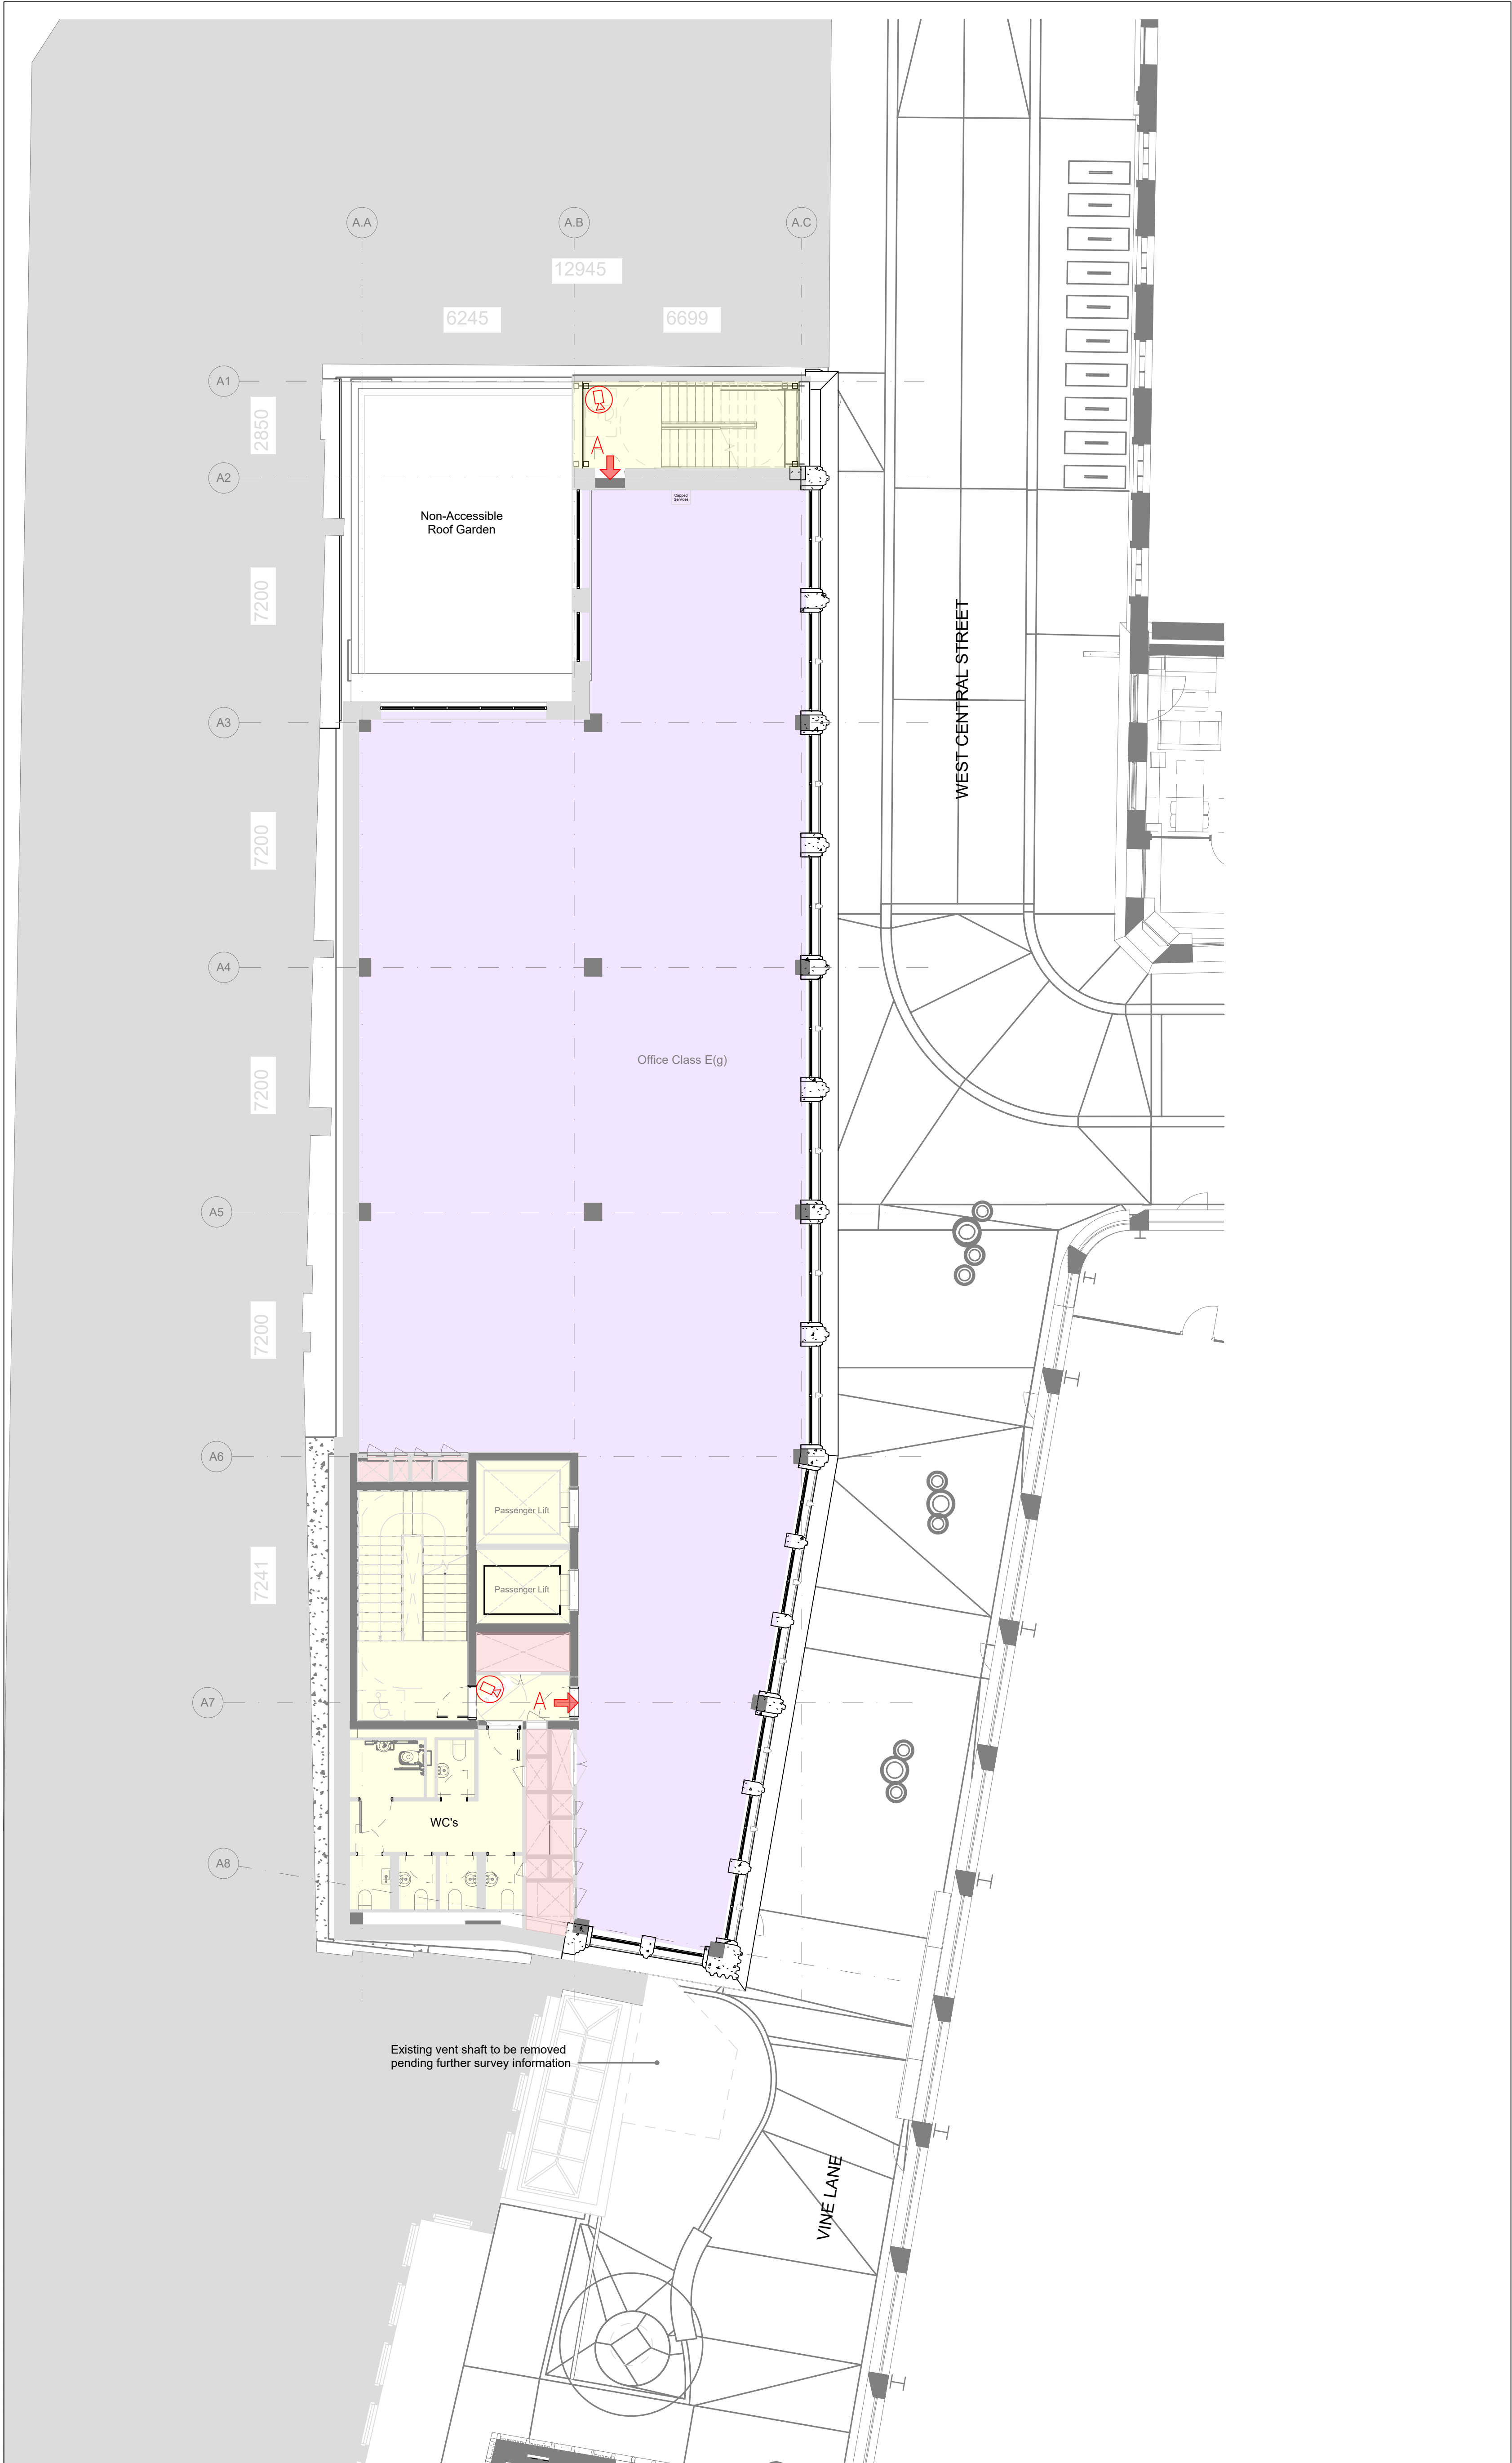

GENERAL NOTES:
The internal layouts within residential apartments and ancillary areas of



SECURITY ZONE LEGEND

- ZONE 1 - PUBLIC
- ZONE 2 - SEMI-PUBLIC
- ZONE 3 - SEMI-PRIVATE
- ZONE 4 - PRIVATE
- ZONE 5 - RESTRICTED

SECURITY LEGEND

- A** ➡ ACCESS CONTROL c/w:
ENTRY - Reader
EXIT - Request to Exit (RTE) Button
LOCK - Break Glass Unit (BGU)
MONITOR - Maglock/Electromech Lock
- Balanced Magnetic Switch
- B** ➡➡ ACCESS CONTROL c/w:
ENTRY - Reader
EXIT - Reader
LOCK - Break Glass Unit (BGU)
MONITOR - Maglock/Electromech Lock
- Balanced Magnetic Switch
- C** ➡➡ ACCESS CONTROL c/w:
ENTRY - Reader & PIN
EXIT - Reader & PIN
LOCK - Break Glass Unit (BGU)
MONITOR - Maglock/Electromech Lock
- Balanced Magnetic Switch
- CCTV CAMERA, EXTERNAL FIXED DOME (IP Type, PoE)
- 180° CCTV CAMERA, EXTERNAL 180 DOME (IP Type, PoE)
- 360° CCTV CAMERA, EXTERNAL 360 DOME (IP Type, PoE)
- CCTV CAMERA, EXTERNAL PTZ DOME (IP Type, PoE)
- CCTV CAMERA, INTERNAL FIXED DOME (IP Type, PoE)
- 180° CCTV CAMERA, INTERNAL 180 DOME (IP Type, PoE)
- 360° CCTV CAMERA, INTERNAL 360 DOME (IP Type, PoE)
- CCTV CAMERA, INTERNAL PTZ DOME (IP Type, PoE)
- DOOR MONITORING
BALANCED MAGNETIC SWITCH (BMS)
- PERSONAL ATTACK BUTTON (PAB)
- VIDEO INTERCOM, SLAVE UNIT (Wall/Post Mount)
- VIDEO INTERCOM, MASTER UNIT (Desk Mount)
- DOOR ALARM UNIT (Wall Mount)

P2	PRELIMINARY ISSUE	01.03.21
P1	PRELIMINARY ISSUE	08.02.21
Revision	Description	Date
Client: LABTECH		
Architect: DSDHA		
Drawing Status: PRELIMINARY		Suitability:
Project: 1 MUSEUM STREET		
Title: SECURITY SYSTEMS GENERAL ARRANGEMENT VINE LANE LEVEL 01		
Hurley Palmer Flatt		
240 Blackfriars Road London SE1 8NW United Kingdom		t: +44 (0) 20 7429 3333 e: info@hurleypalmerflatt.com w: www.hurleypalmerflatt.com
HDR HPF Project Number: LCY15878		
Cad File Name: 295A-HDR-GS-00-DR-68-20-101		
Drawn: RJ	Chkd/Appd: SJ	Date: 13.01.21 Scale @ A0: 1:100
Drawing Number: 295A-HDR-GS-00-DR-68-20-101		Revision: P2

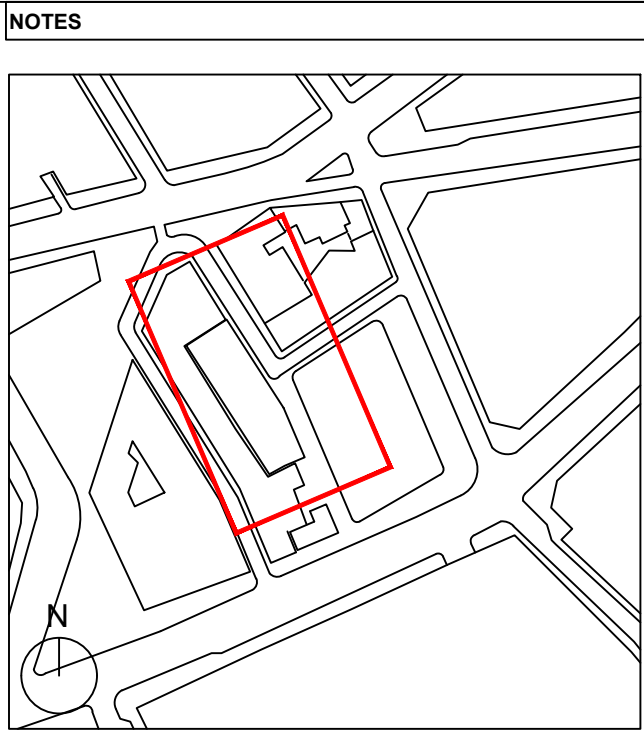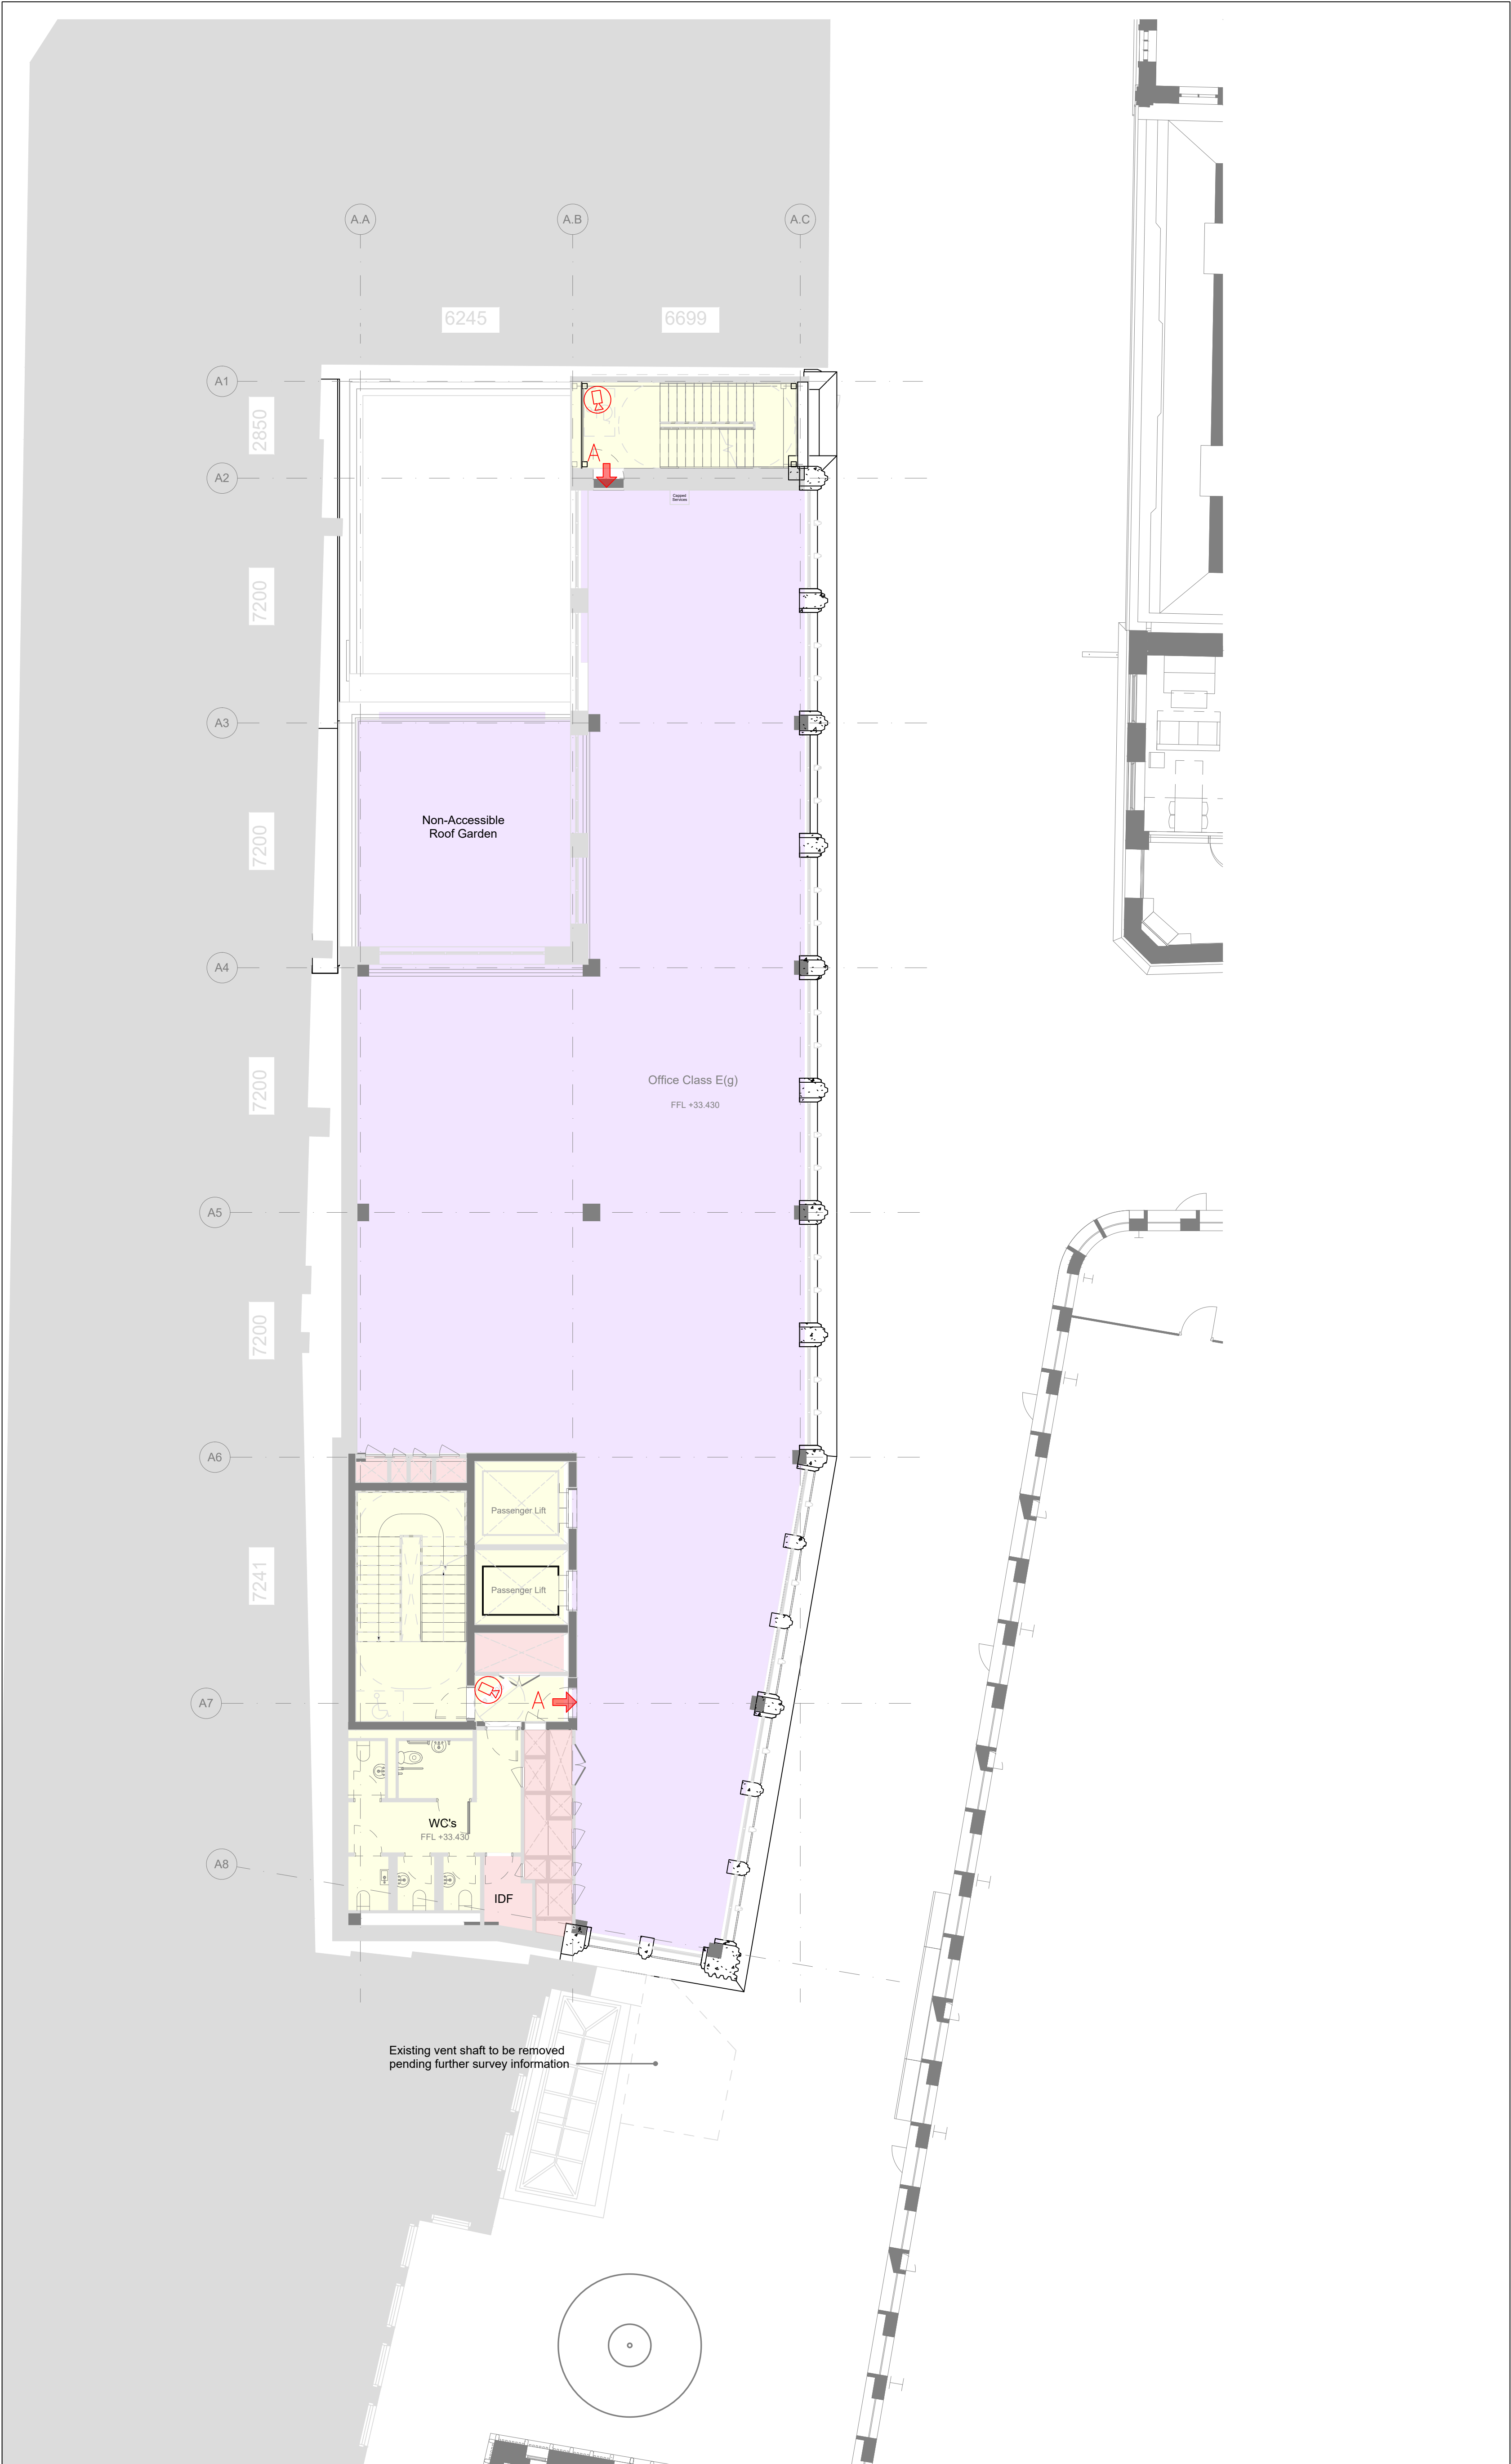

GENERAL NOTES:
The internal layouts within residential apartments and ancillary areas of



SECURITY ZONE LEGEND

- ZONE 1 - PUBLIC
- ZONE 2 - SEMI-PUBLIC
- ZONE 3 - SEMI-PRIVATE
- ZONE 4 - PRIVATE
- ZONE 5 - RESTRICTED

SECURITY LEGEND

- A** ➡ ACCESS CONTROL c/w:
ENTRY - Reader
EXIT - Request to Exit (RTE) Button
LOCK - Break Glass Unit (BGU)
MONITOR - Maglock/Electromech Lock
- Balanced Magnetic Switch
- B** ➡➡ ACCESS CONTROL c/w:
ENTRY - Reader
EXIT - Reader
LOCK - Break Glass Unit (BGU)
MONITOR - Maglock/Electromech Lock
- Balanced Magnetic Switch
- C** ➡➡ ACCESS CONTROL c/w:
ENTRY - Reader & PIN
EXIT - Reader & PIN
LOCK - Break Glass Unit (BGU)
MONITOR - Maglock/Electromech Lock
- Balanced Magnetic Switch
- CCTV CAMERA, EXTERNAL FIXED DOME (IP Type, PoE)
- 180° CCTV CAMERA, EXTERNAL 180 DOME (IP Type, PoE)
- 360° CCTV CAMERA, EXTERNAL 360 DOME (IP Type, PoE)
- CCTV CAMERA, EXTERNAL PTZ DOME (IP Type, PoE)
- CCTV CAMERA, INTERNAL FIXED DOME (IP Type, PoE)
- 180° CCTV CAMERA, INTERNAL 180 DOME (IP Type, PoE)
- 360° CCTV CAMERA, INTERNAL 360 DOME (IP Type, PoE)
- CCTV CAMERA, INTERNAL PTZ DOME (IP Type, PoE)
- DOOR MONITORING
BALANCED MAGNETIC SWITCH (BMS)
- PERSONAL ATTACK BUTTON (PAB)
- VIDEO INTERCOM, SLAVE UNIT (Wall/Post Mount)
- VIDEO INTERCOM, MASTER UNIT (Desk Mount)
- DOOR ALARM UNIT (Wall Mount)

P2	PRELIMINARY ISSUE	01.03.21
P1	PRELIMINARY ISSUE	08.02.21
Revision	Description	Date
Client: LABTECH		
Architect: DSDHA		
Drawing Status: PRELIMINARY		Suitability:
Project: 1 MUSEUM STREET		
Title: SECURITY SYSTEMS GENERAL ARRANGEMENT VINE LANE LEVEL 02		
Hurley Palmer Flatt		
240 Blackfriars Road London SE1 8NW United Kingdom		t: +44 (0) 20 7429 3333 e: info@hurleypalmerflatt.com w: www.hurleypalmerflatt.com
HDR HPF Project Number: LCY15878		
Cad File Name: 295A-HDR-GS-00-DR-68-20-102		
Drawn: RJ	Chkd/Appd: SJ	Date: 13.01.21 Scale @ A0: 1:100
Drawing Number: 295A-HDR-GS-00-DR-68-20-102		Revision: P2

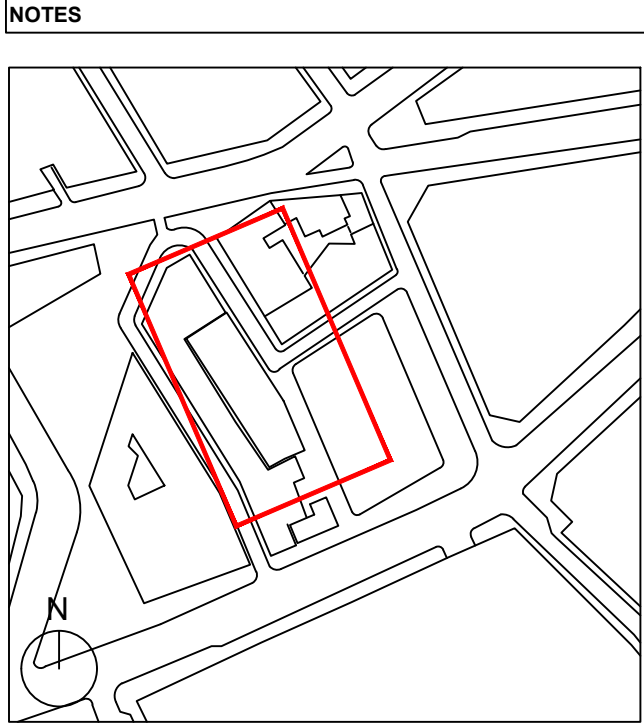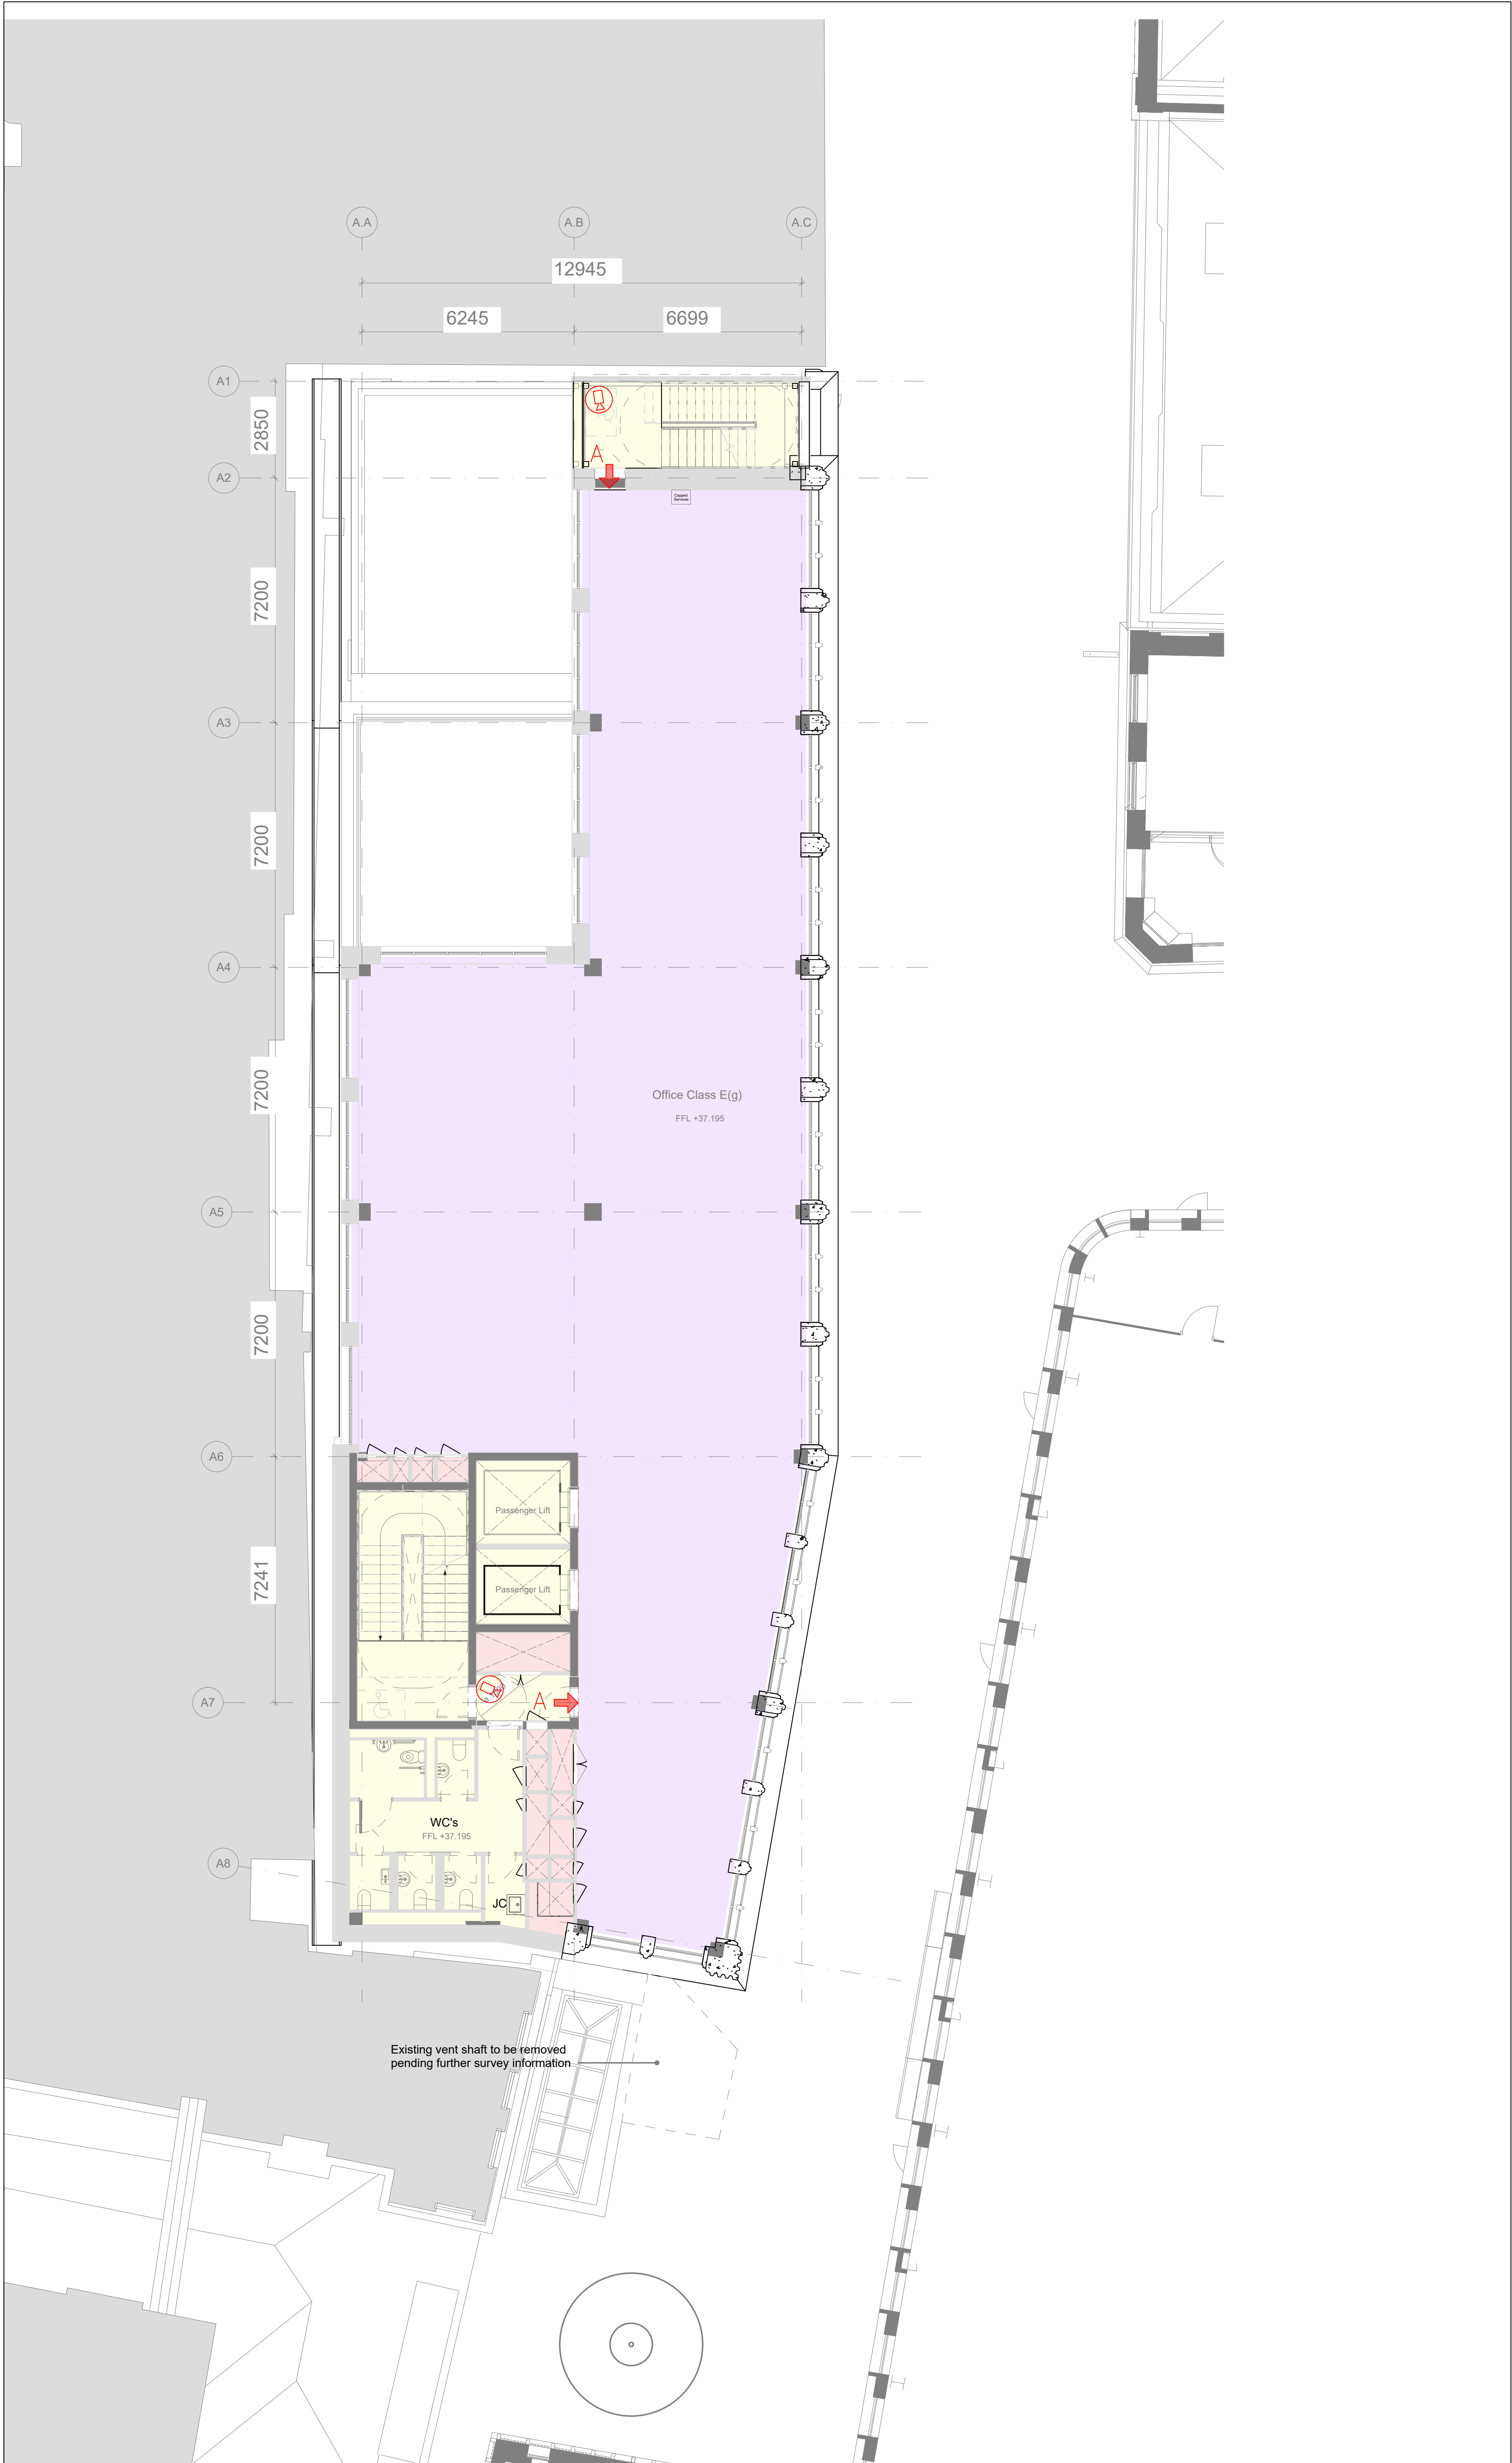

GENERAL NOTES:
The internal layouts within residential apartments and ancillary areas of



SECURITY ZONE LEGEND

- ZONE 1 - PUBLIC
- ZONE 2 - SEMI-PUBLIC
- ZONE 3 - SEMI-PRIVATE
- ZONE 4 - PRIVATE
- ZONE 5 - RESTRICTED

SECURITY LEGEND

- A** ➡ ACCESS CONTROL c/w:
ENTRY - Reader
EXIT - Request to Exit (RTE) Button
LOCK - Break Glass Unit (BGU)
MONITOR - Maglock/Electromech Lock
- Balanced Magnetic Switch
- B** ➡➡ ACCESS CONTROL c/w:
ENTRY - Reader
EXIT - Reader
LOCK - Break Glass Unit (BGU)
MONITOR - Maglock/Electromech Lock
- Balanced Magnetic Switch
- C** ➡➡ ACCESS CONTROL c/w:
ENTRY - Reader & PIN
EXIT - Reader & PIN
LOCK - Break Glass Unit (BGU)
MONITOR - Maglock/Electromech Lock
- Balanced Magnetic Switch
- CCTV CAMERA, EXTERNAL FIXED DOME (IP Type, PoE)
- 180° CCTV CAMERA, EXTERNAL 180 DOME (IP Type, PoE)
- 360° CCTV CAMERA, EXTERNAL 360 DOME (IP Type, PoE)
- CCTV CAMERA, EXTERNAL PTZ DOME (IP Type, PoE)
- CCTV CAMERA, INTERNAL FIXED DOME (IP Type, PoE)
- 180° CCTV CAMERA, INTERNAL 180 DOME (IP Type, PoE)
- 360° CCTV CAMERA, INTERNAL 360 DOME (IP Type, PoE)
- CCTV CAMERA, INTERNAL PTZ DOME (IP Type, PoE)
- DOOR MONITORING
BALANCED MAGNETIC SWITCH (BMS)
- PERSONAL ATTACK BUTTON (PAB)
- VIDEO INTERCOM, SLAVE UNIT (Wall/Post Mount)
- VIDEO INTERCOM, MASTER UNIT (Desk Mount)
- DOOR ALARM UNIT (Wall Mount)

P2	PRELIMINARY ISSUE	01.03.21
P1	PRELIMINARY ISSUE	08.02.21
Revision	Description	Date
Client: LABTECH		
Architect: DSDHA		
Drawing Status: PRELIMINARY		Suitability:
Project: 1 MUSEUM STREET		
Title: SECURITY SYSTEMS GENERAL ARRANGEMENT VINE LANE LEVEL 03		
Hurley Palmer Flatt		
240 Blackfriars Road London SE1 8NW United Kingdom		t: +44 (0) 20 7429 3333 e: info@hurleypalmerflatt.com w: www.hurleypalmerflatt.com
HDR HPF Project Number: LCY15878		
Cad File Name: 295A-HDR-GS-00-DR-68-20-103		
Drawn: RJ	Chkd/Appd: SJ	Date: 13.01.21
Drawing Number: 295A-HDR-GS-00-DR-68-20-103		Scale @ A0: 1:100
Revision: P2		

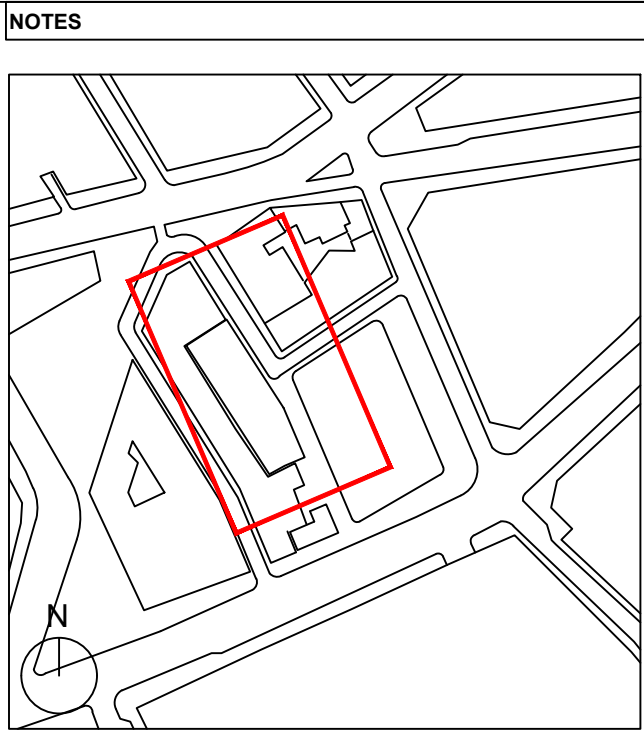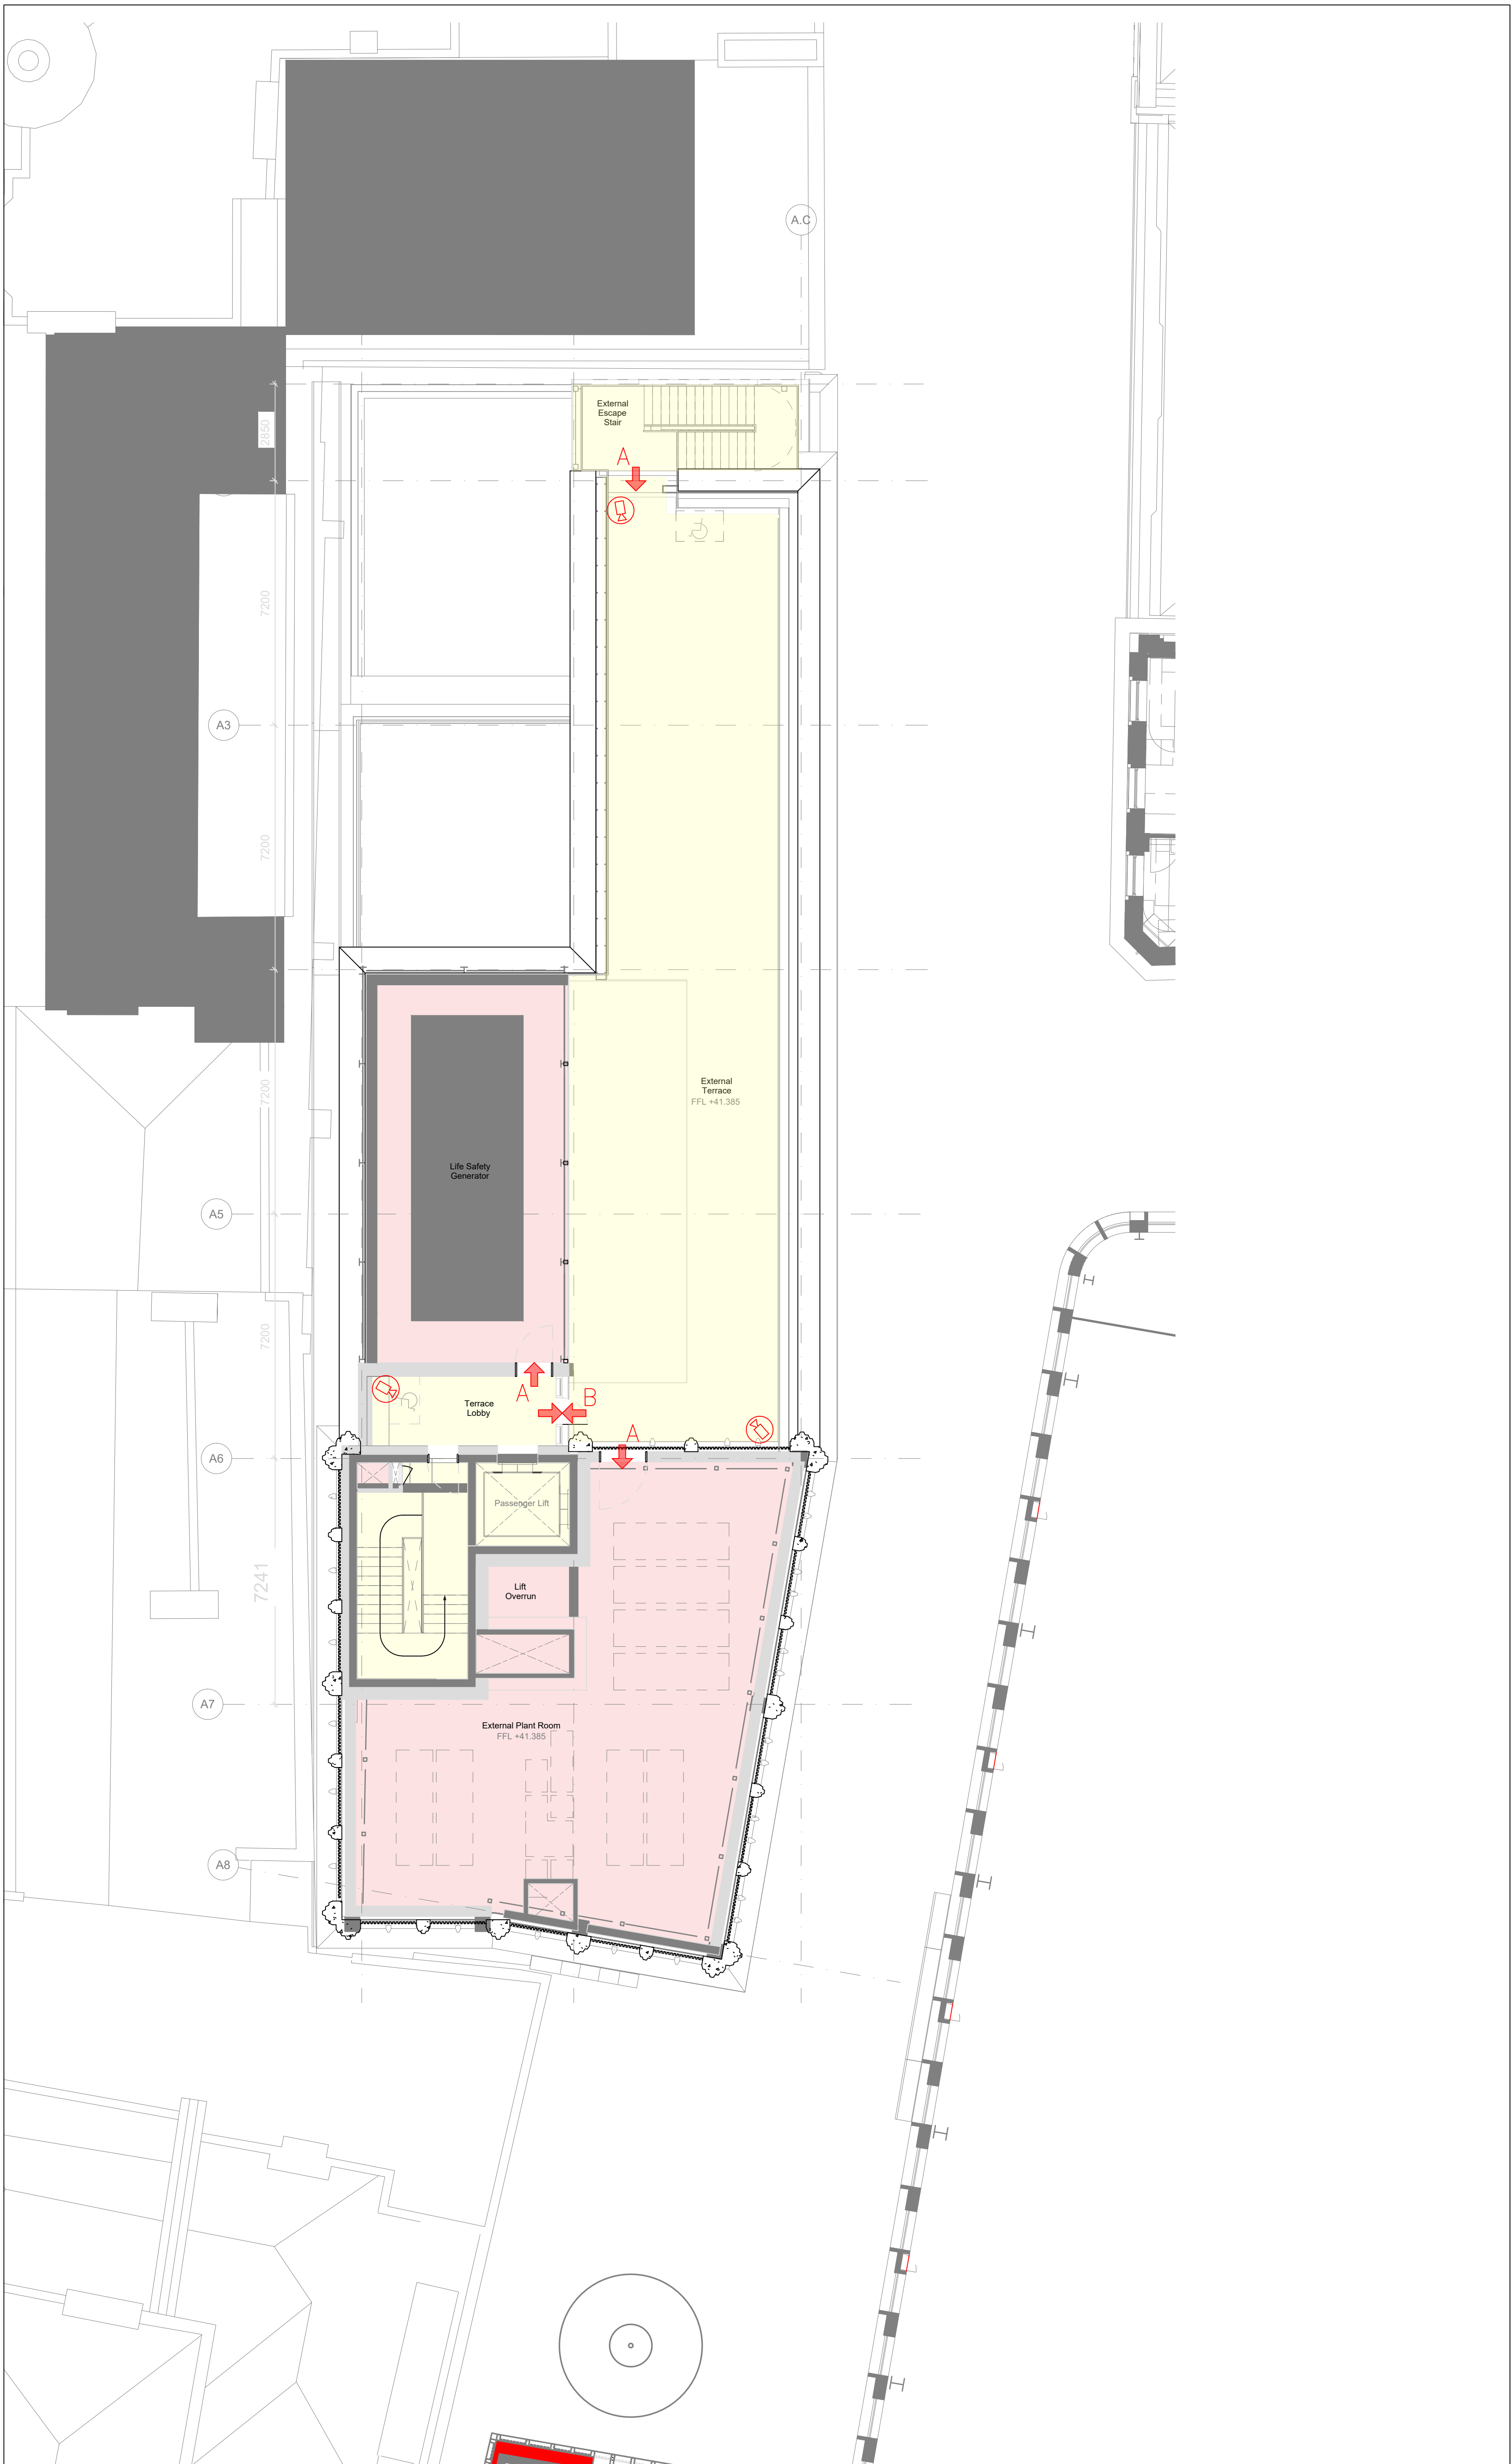

GENERAL NOTES:
The internal layouts within residential apartments and ancillary areas of



SECURITY ZONE LEGEND

- ZONE 1 - PUBLIC
- ZONE 2 - SEMI-PUBLIC
- ZONE 3 - SEMI-PRIVATE
- ZONE 4 - PRIVATE
- ZONE 5 - RESTRICTED

SECURITY LEGEND

- A** ➡ ACCESS CONTROL c/w:
ENTRY - Reader
EXIT - Request to Exit (RTE) Button
LOCK - Break Glass Unit (BGU)
MONITOR - Maglock/Electromech Lock
- Balanced Magnetic Switch
- B** ➡➡ ACCESS CONTROL c/w:
ENTRY - Reader
EXIT - Reader
LOCK - Break Glass Unit (BGU)
MONITOR - Maglock/Electromech Lock
- Balanced Magnetic Switch
- C** ➡➡ ACCESS CONTROL c/w:
ENTRY - Reader & PIN
EXIT - Reader & PIN
LOCK - Break Glass Unit (BGU)
MONITOR - Maglock/Electromech Lock
- Balanced Magnetic Switch
- CCTV CAMERA, EXTERNAL FIXED DOME (IP Type, PoE)
- 180 CCTV CAMERA, EXTERNAL 180 DOME (IP Type, PoE)
- 360 CCTV CAMERA, EXTERNAL 360 DOME (IP Type, PoE)
- CCTV CAMERA, EXTERNAL PTZ DOME (IP Type, PoE)
- CCTV CAMERA, INTERNAL FIXED DOME (IP Type, PoE)
- 180 CCTV CAMERA, INTERNAL 180 DOME (IP Type, PoE)
- 360 CCTV CAMERA, INTERNAL 360 DOME (IP Type, PoE)
- CCTV CAMERA, INTERNAL PTZ DOME (IP Type, PoE)
- DOOR MONITORING
BALANCED MAGNETIC SWITCH (BMS)
- PERSONAL ATTACK BUTTON (PAB)
- VIDEO INTERCOM, SLAVE UNIT (Wall/Post Mount)
- VIDEO INTERCOM, MASTER UNIT (Desk Mount)
- DOOR ALARM UNIT (Wall Mount)

P2	PRELIMINARY ISSUE	01.03.21
P1	PRELIMINARY ISSUE	08.02.21
Revision	Description	Date
Client: LABTECH		
Architect: DSDHA		
Drawing Status: PRELIMINARY		Suitability:
Project: 1 MUSEUM STREET		
Title: SECURITY SYSTEMS GENERAL ARRANGEMENT VINE LANE LEVEL 04		
Hurley Palmer Flatt		
240 Blackfriars Road London, SE1 8NW, United Kingdomt: +44 (0) 20 7429 3333e: info@hurleypalmerflatt.comw: www.hurleypalmerflatt.com		
HDR HPF Project Number: LCY15878		
Cad File Name: 295A-HDR-GS-00-DR-68-20-104		
Drawn: RJ	Chkd/Appd: SJ	Date: 13.01.21 Scale @ A0: 1:100
Drawing Number: 295A-HDR-GS-00-DR-68-20-104		Revision: P2

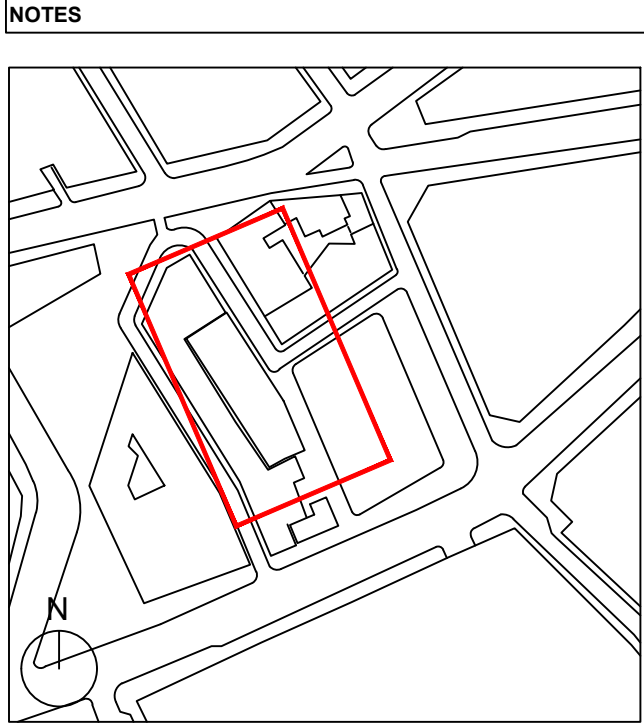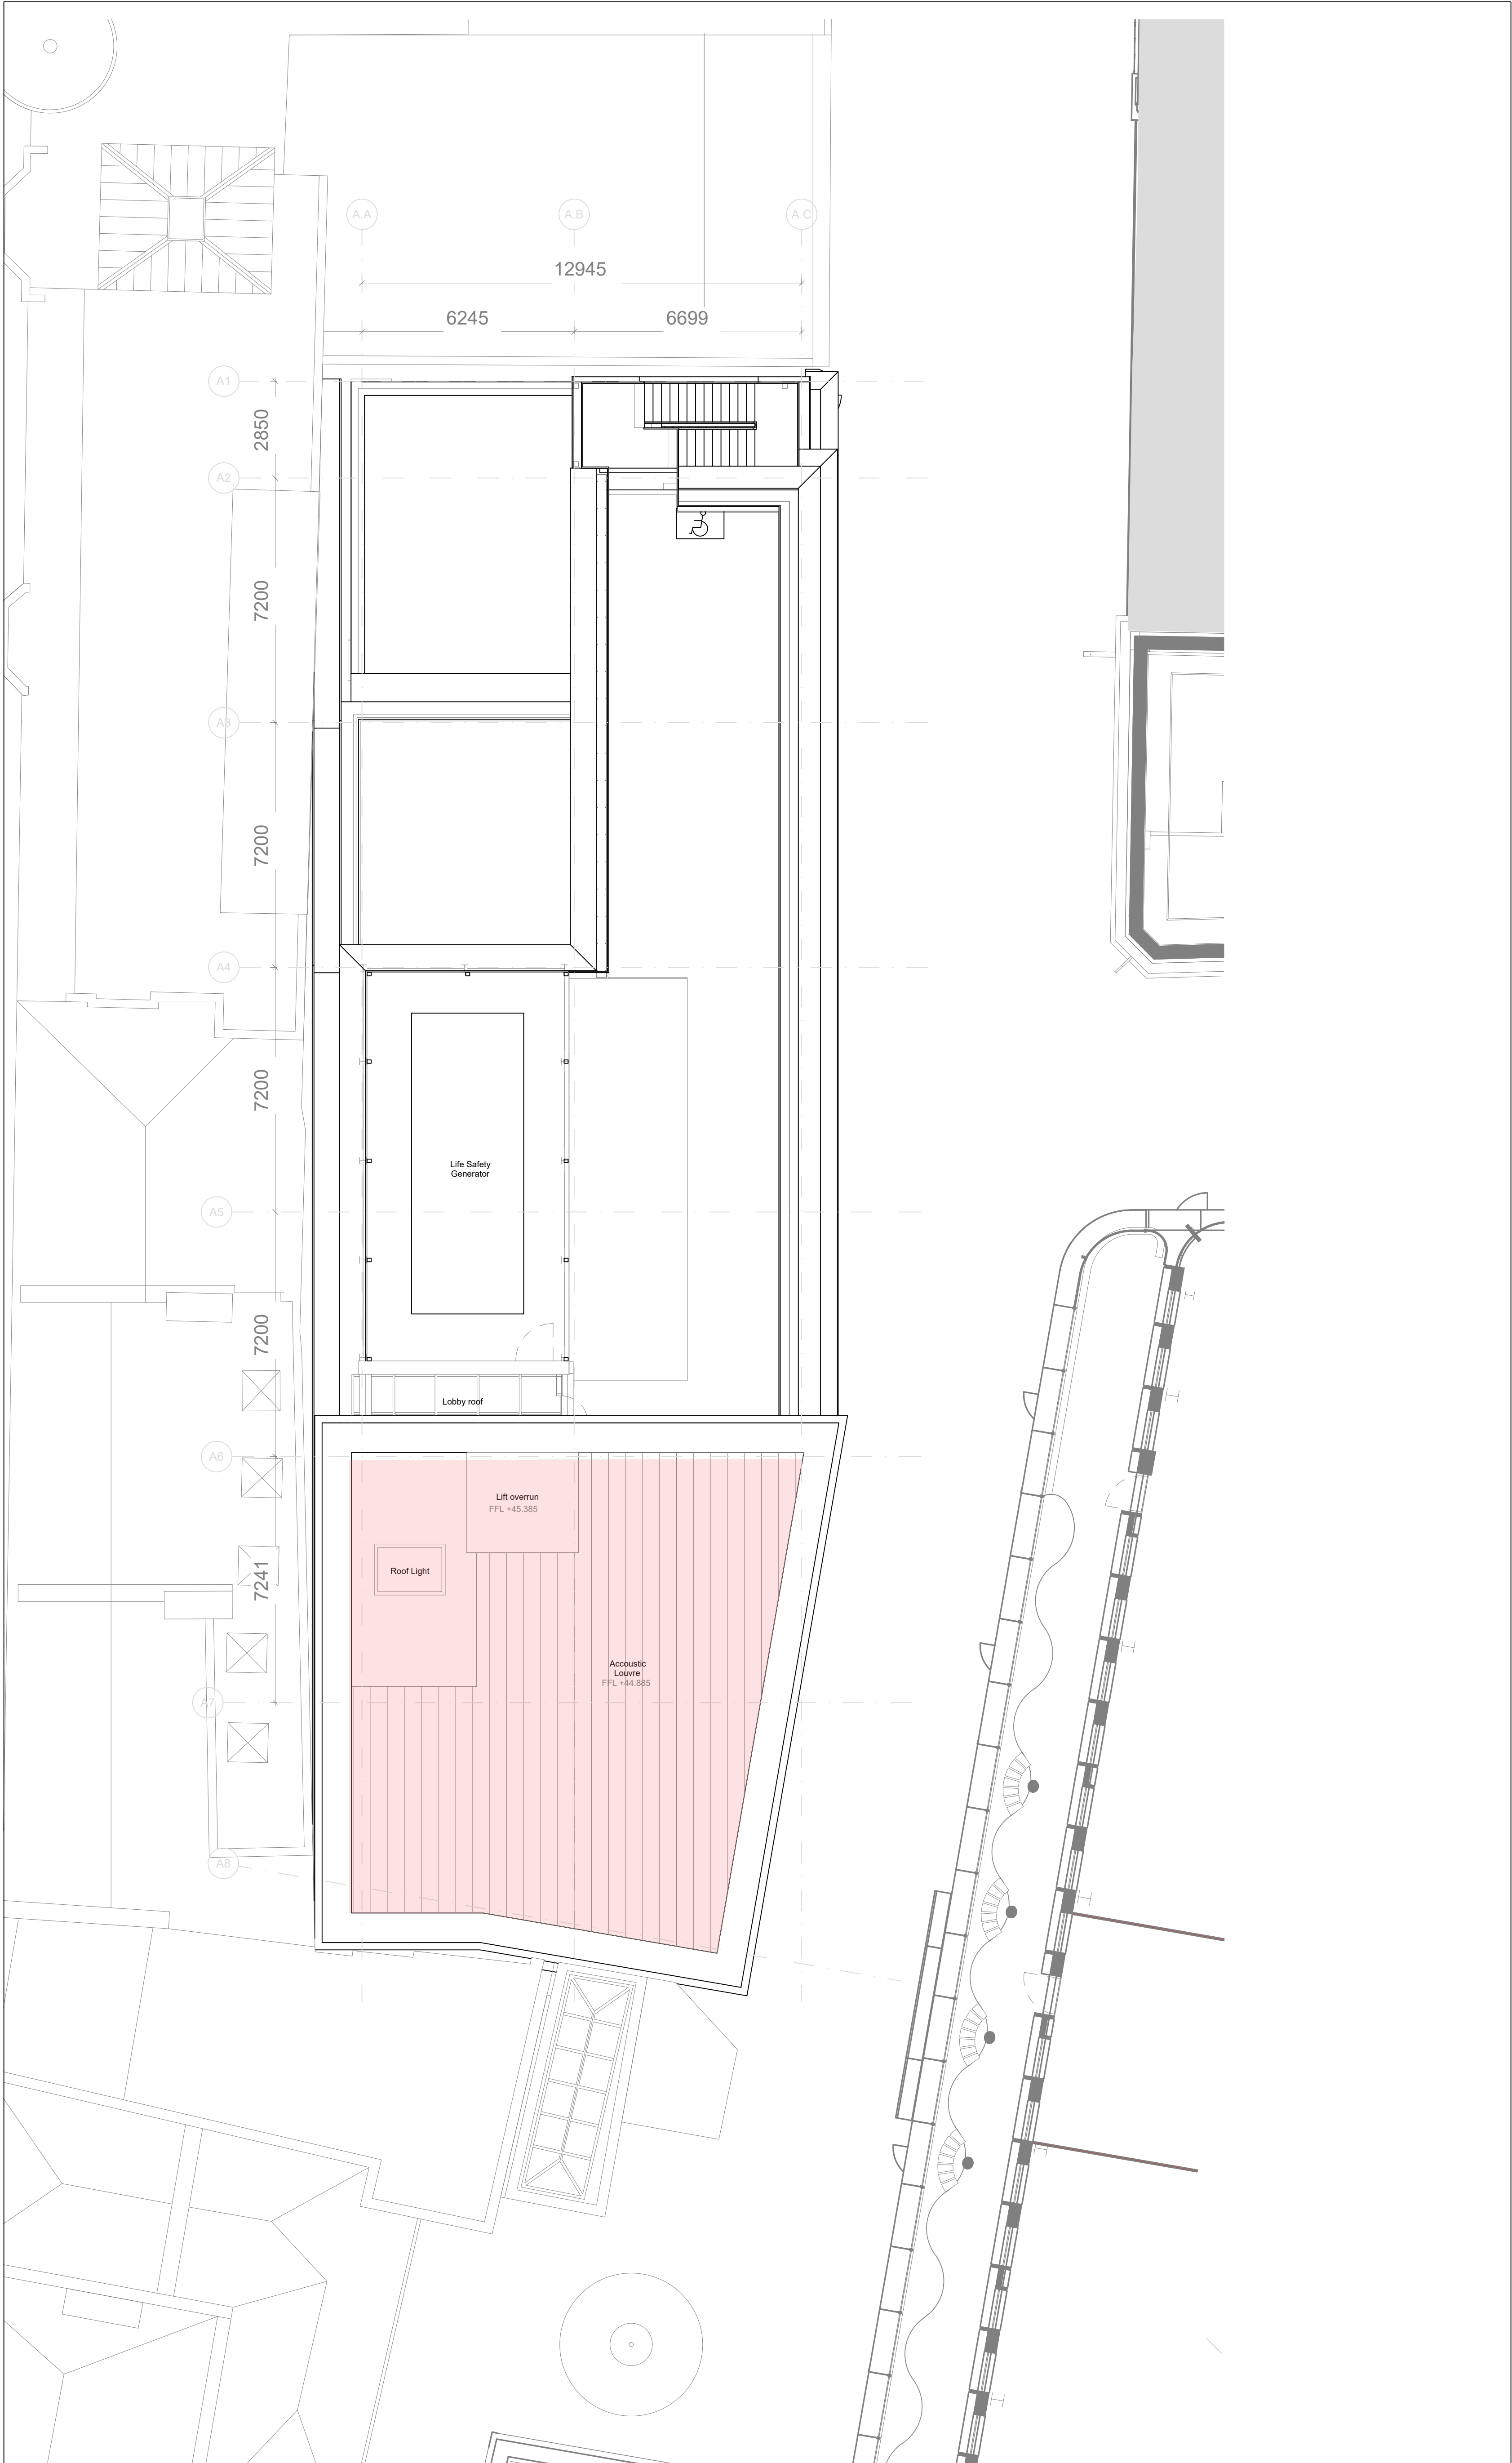

GENERAL NOTES:
The internal layouts within residential apartments and ancillary areas of

SECURITY ZONE LEGEND

- ZONE 1 - PUBLIC
- ZONE 2 - SEMI-PUBLIC
- ZONE 3 - SEMI-PRIVATE
- ZONE 4 - PRIVATE
- ZONE 5 - RESTRICTED

SECURITY LEGEND

- A** → ACCESS CONTROL c/w:
ENTRY - Reader
EXIT - Request to Exit (RTE) Button
LOCK - Break Glass Unit (BGU)
MONITOR - Maglock/Electromech Lock
- Balanced Magnetic Switch
- B** → ACCESS CONTROL c/w:
ENTRY - Reader
EXIT - Reader
LOCK - Break Glass Unit (BGU)
MONITOR - Maglock/Electromech Lock
- Balanced Magnetic Switch
- C** → ACCESS CONTROL c/w:
ENTRY - Reader & PIN
EXIT - Reader & PIN
LOCK - Break Glass Unit (BGU)
MONITOR - Maglock/Electromech Lock
- Balanced Magnetic Switch
- CCTV CAMERA, EXTERNAL FIXED DOME (IP Type, PoE)
- 180° CCTV CAMERA, EXTERNAL 180 DOME (IP Type, PoE)
- 360° CCTV CAMERA, EXTERNAL 360 DOME (IP Type, PoE)
- CCTV CAMERA, EXTERNAL PTZ DOME (IP Type, PoE)
- CCTV CAMERA, INTERNAL FIXED DOME (IP Type, PoE)
- 180° CCTV CAMERA, INTERNAL 180 DOME (IP Type, PoE)
- 360° CCTV CAMERA, INTERNAL 360 DOME (IP Type, PoE)
- CCTV CAMERA, INTERNAL PTZ DOME (IP Type, PoE)
- DOOR MONITORING
BALANCED MAGNETIC SWITCH (BMS)
- PERSONAL ATTACK BUTTON (PAB)
- VIDEO INTERCOM, SLAVE UNIT (Wall/Post Mount)
- VIDEO INTERCOM, MASTER UNIT (Desk Mount)
- DOOR ALARM UNIT (Wall Mount)


P2	PRELIMINARY ISSUE	01.03.21
P1	PRELIMINARY ISSUE	08.02.21
Revision	Description	Date
Client: LABTECH		
Architect: DSDHA		
Drawing Status: PRELIMINARY		Suitability:
Project: 1 MUSEUM STREET		
Title: SECURITY SYSTEMS GENERAL ARRANGEMENT VINE LANE ROOF		
Hurley Palmer Flatt		
240 Blackfriars Road London, SE1 8NW United Kingdom		t: +44 (0) 20 7429 3333 e: info@hurleypalmerflatt.com w: www.hurleypalmerflatt.com
HDR HPF Project Number: LCY15878		
Cad File Name: 295A-HDR-GS-00-DR-68-20-105		
Drawn: RJ	Chkd/Appd: SJ	Date: 13.01.21 Scale @ A0: 1:100
Drawing Number: 295A-HDR-GS-00-DR-68-20-105		Revision: P2

APPENDIX E
SCHEDULE OF DRAWINGS – HIGH HOLBORN BLOCK


APPENDIX E

SCHEDULE OF DRAWINGS


Drawing No.	Title	Scale
295A-HDR-HH-00-DR-A-20-100	Security GA, High Holborn, Ground Floor	1:100
295A-HDR-HH-00-DR-A-20-101	Security GA, High Holborn, Level 01	1:100
295A-HDR-HH-00-DR-A-20-102	Security GA, High Holborn, Level 02	1:100
295A-HDR-HH-00-DR-A-20-103	Security GA, High Holborn, Roof	1:100

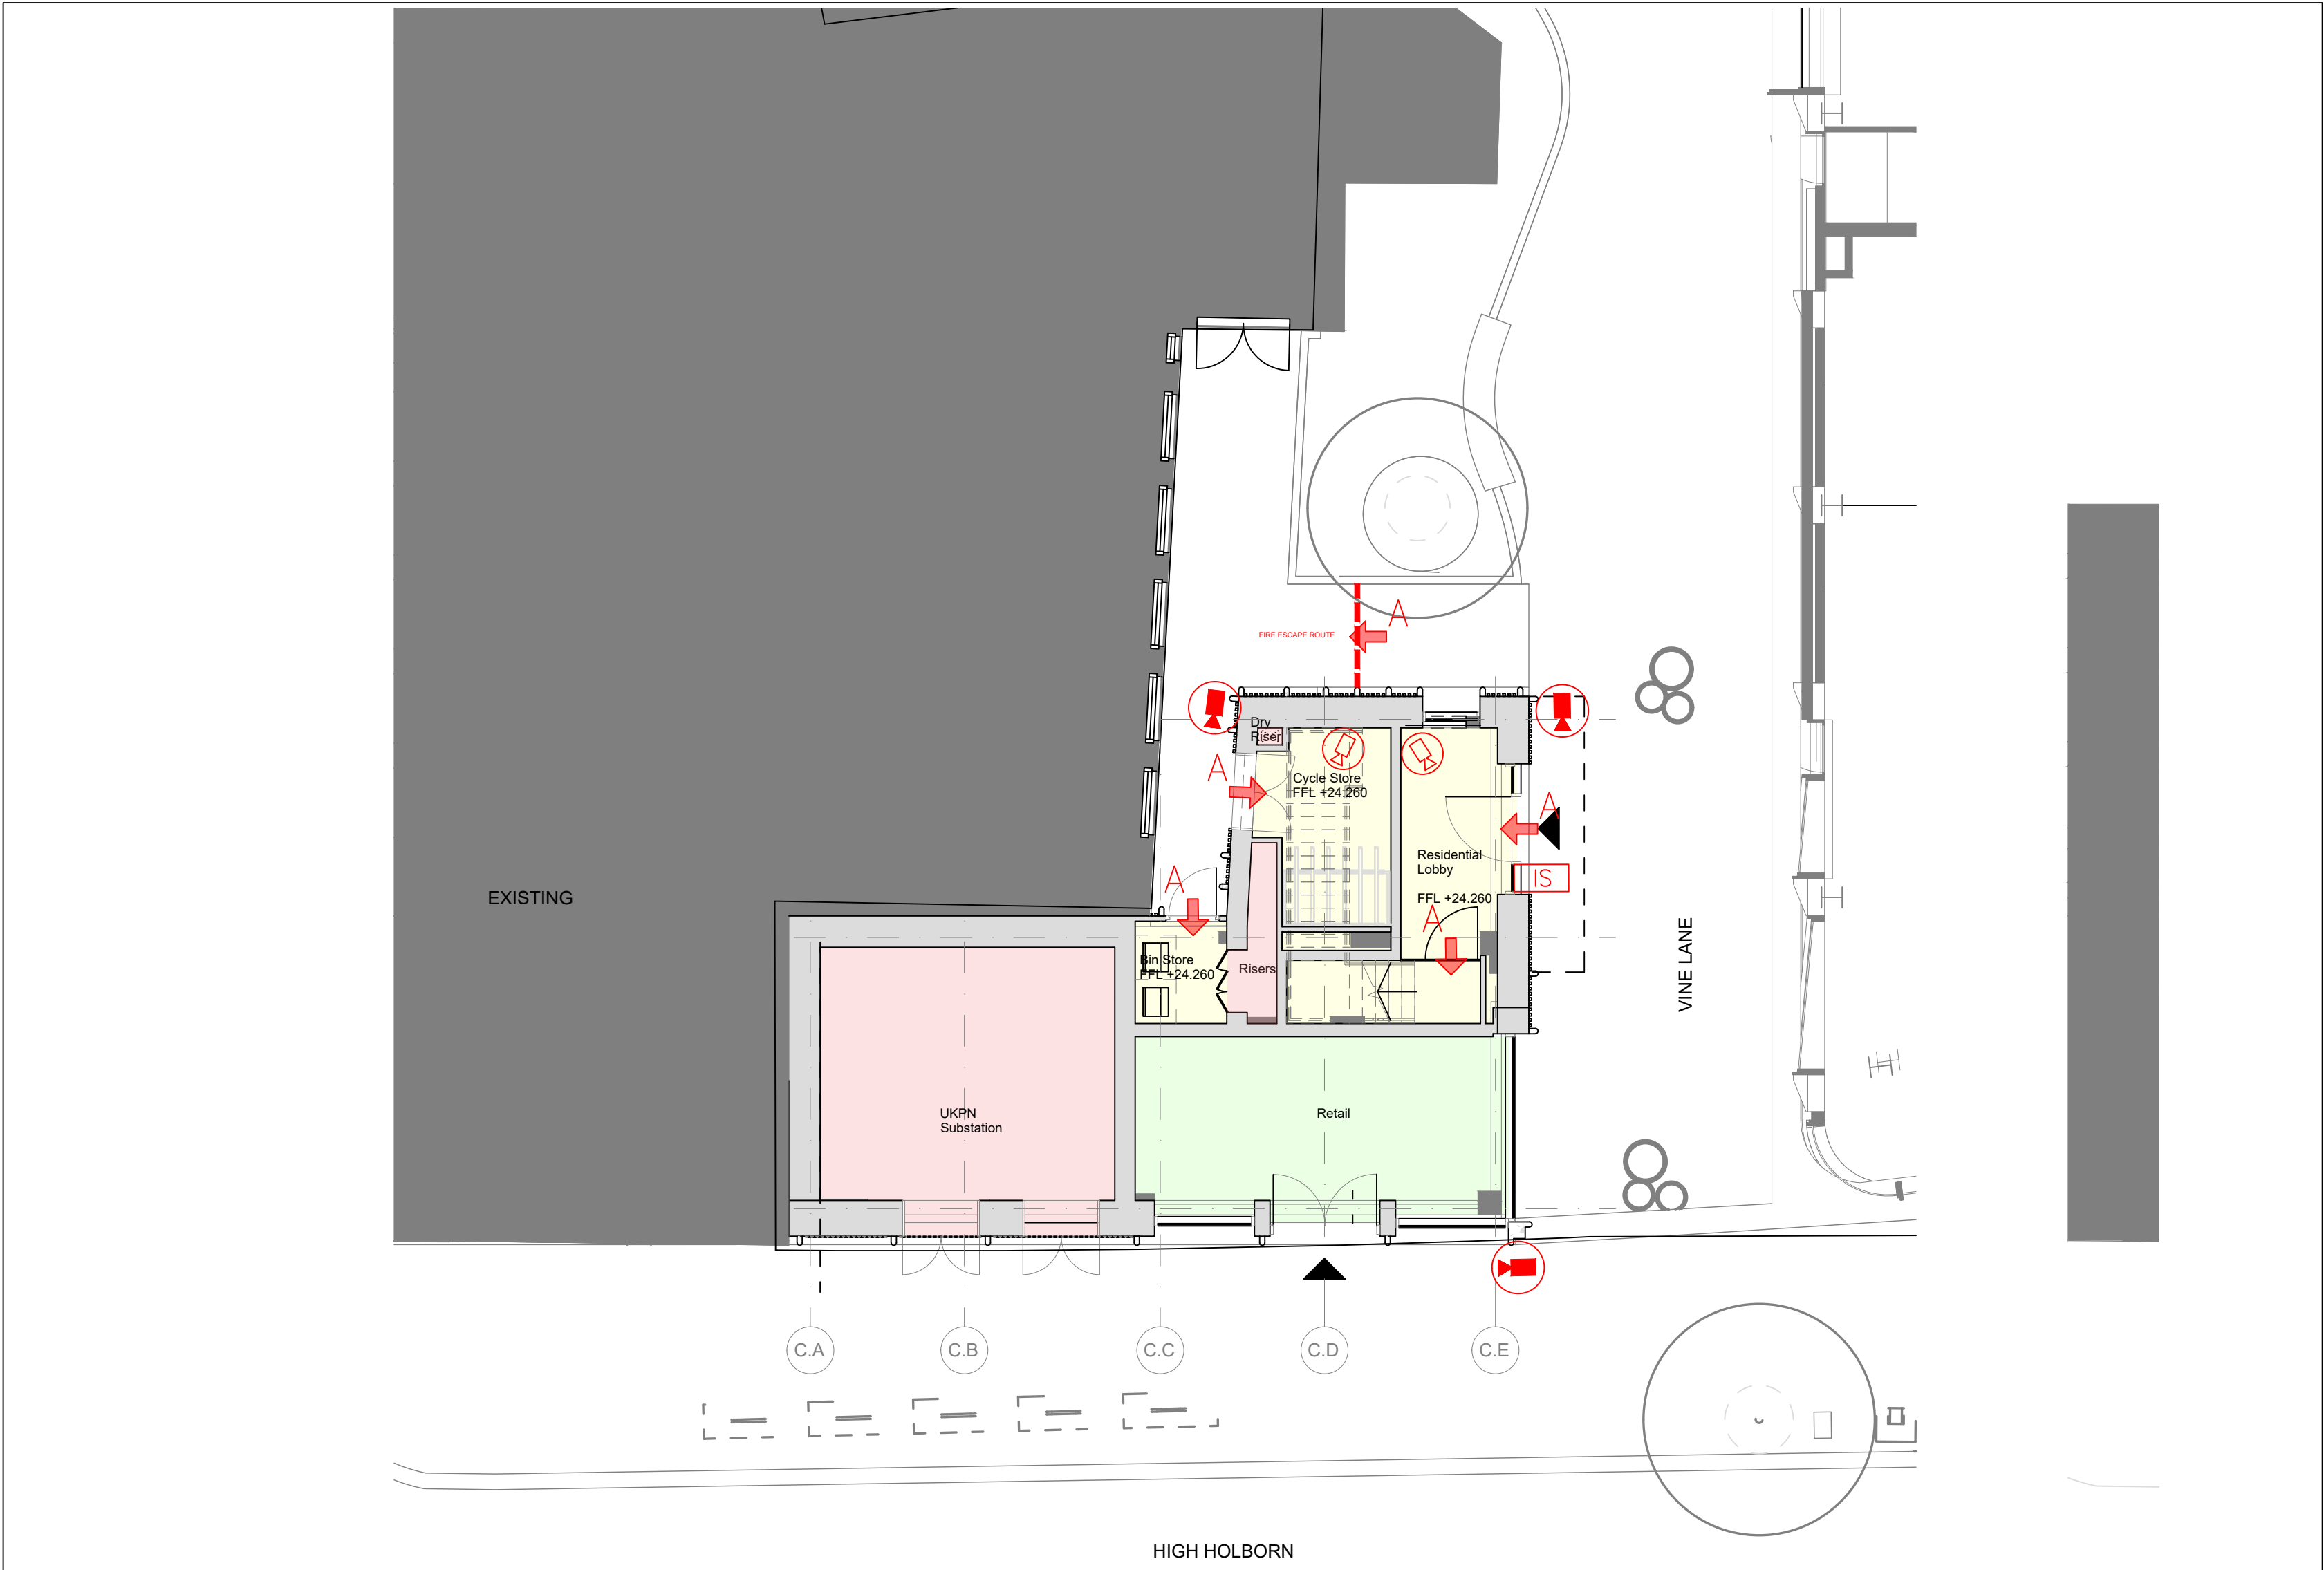

1 00 - Proposed Level 00 Plan
1 : 100

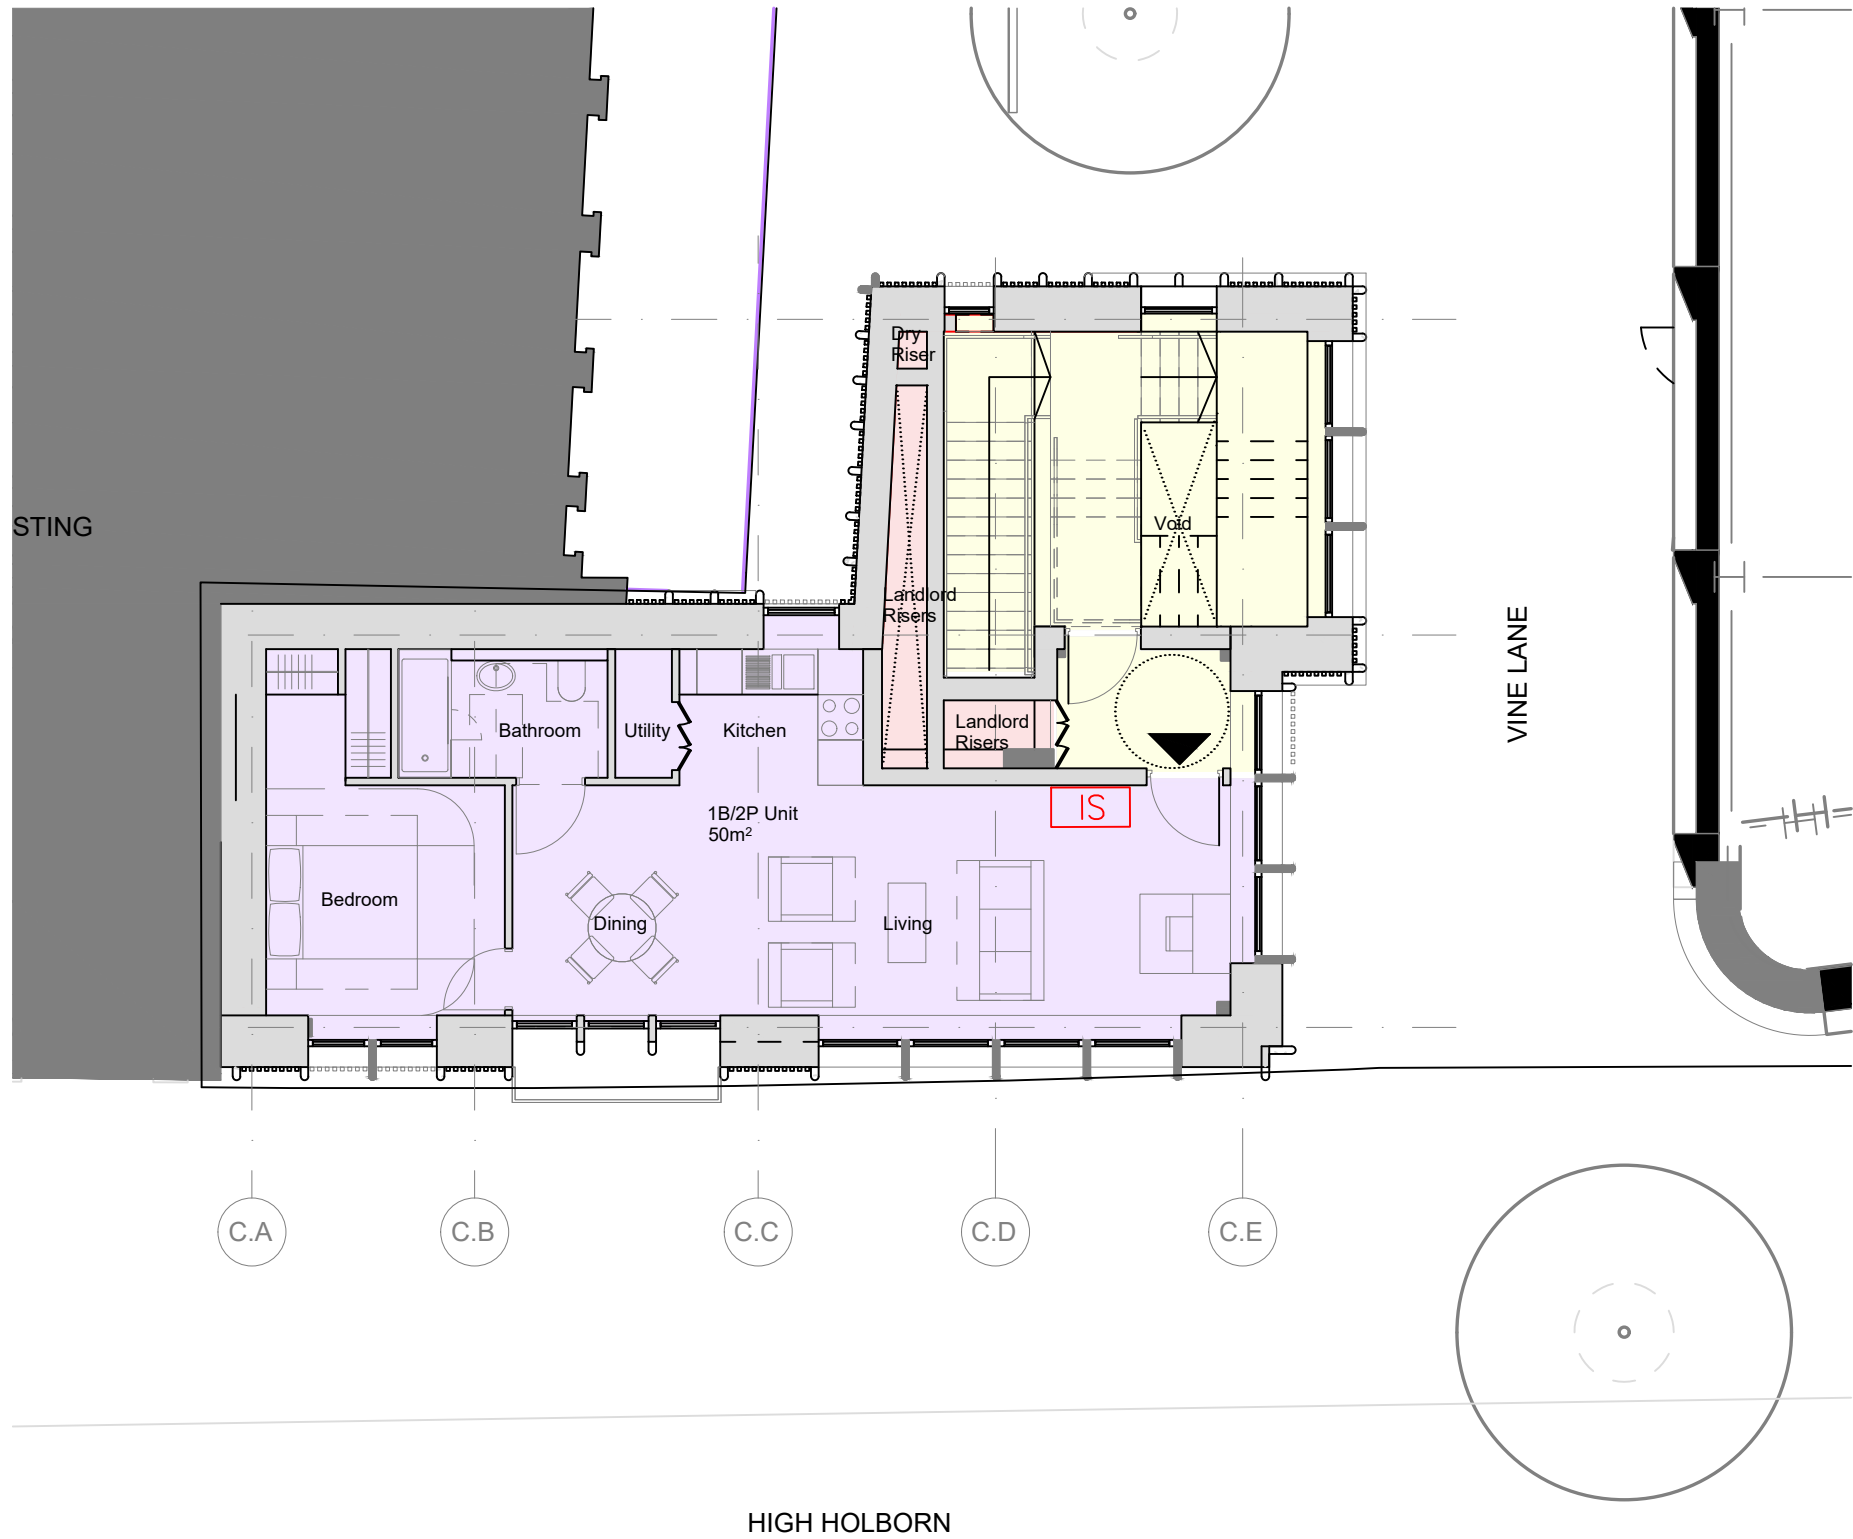

2 01 - Proposed Level 01 Plan
1 : 100

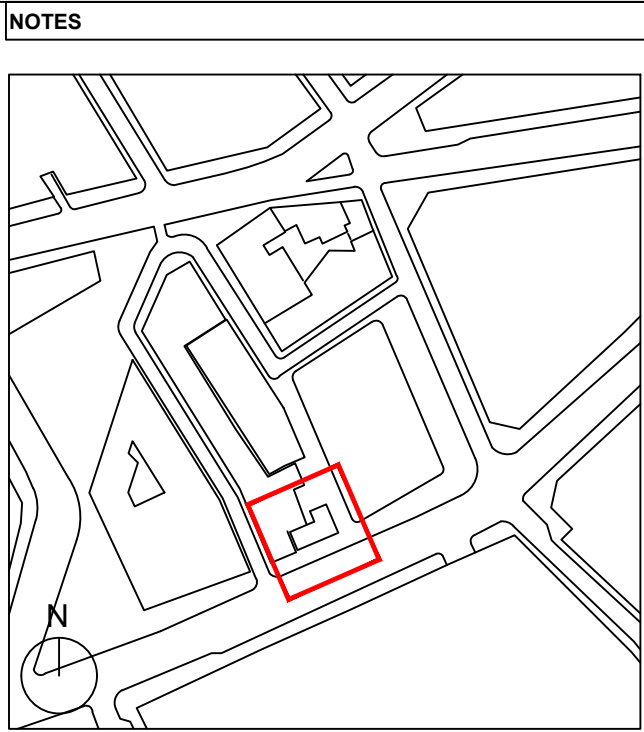

GENERAL NOTES:
The internal layouts within residential apartments and ancillary areas of


SECURITY ZONE LEGEND

- ZONE 1 - PUBLIC
- ZONE 2 - SEMI-PUBLIC
- ZONE 3 - SEMI-PRIVATE
- ZONE 4 - PRIVATE
- ZONE 5 - RESTRICTED

SECURITY LEGEND


- A** → ACCESS CONTROL c/w:
ENTRY - Reader
EXIT - Request to Exit (RTE) Button
LOCK - Break Glass Unit (BGU)
MONITOR - Maglock/Electromech Lock
- Balanced Magnetic Switch
- B** → ACCESS CONTROL c/w:
ENTRY - Reader
EXIT - Reader
LOCK - Break Glass Unit (BGU)
MONITOR - Maglock/Electromech Lock
- Balanced Magnetic Switch
- C** → ACCESS CONTROL c/w:
ENTRY - Reader & PIN
EXIT - Reader & PIN
LOCK - Break Glass Unit (BGU)
MONITOR - Maglock/Electromech Lock
- Balanced Magnetic Switch
- CCTV CAMERA, EXTERNAL FIXED DOME (IP Type, PoE)
- 180° CCTV CAMERA, EXTERNAL 180 DOME (IP Type, PoE)
- 360° CCTV CAMERA, EXTERNAL 360 DOME (IP Type, PoE)
- CCTV CAMERA, EXTERNAL PTZ DOME (IP Type, PoE)
- CCTV CAMERA, INTERNAL FIXED DOME (IP Type, PoE)
- 180° CCTV CAMERA, INTERNAL 180 DOME (IP Type, PoE)
- 360° CCTV CAMERA, INTERNAL 360 DOME (IP Type, PoE)
- CCTV CAMERA, INTERNAL PTZ DOME (IP Type, PoE)
- DOOR MONITORING
BALANCED MAGNETIC SWITCH (BMS)
- PERSONAL ATTACK BUTTON (PAB)
- VIDEO INTERCOM, SLAVE UNIT (Wall/Post Mount)
- VIDEO INTERCOM, MASTER UNIT (Desk Mount)
- DOOR ALARM UNIT (Wall Mount)

P2	PRELIMINARY ISSUE	01.03.21
P1	PRELIMINARY ISSUE	08.02.21
Revision	Description	Date
Client: LABTECH		
Architect: DSDHA		
Drawing Status: PRELIMINARY		Suitability:
Project: 1 MUSEUM STREET		
Title: SECURITY SYSTEMS GENERAL ARRANGEMENT HIGH HOLBURN BLOCK LEVEL 00 - LEVEL 01		
Hurley Palmer Flatt		
240 Blackfriars Road London SE1 8NW United Kingdom		t: +44 (0) 20 7429 3333 e: info@hurleypalmerflatt.com w: www.hurleypalmerflatt.com
HDR HPF Project Number: LCY15878		
Cad File Name: 295A-HDR-HH-00-DR-68-20-100		
Drawn: RJ	Chkd/Appd: SJ	Date: 13.01.21 Scale @ A0: 1:100
Drawing Number: 295A-HDR-HH-00-DR-68-20-100		Revision: P2

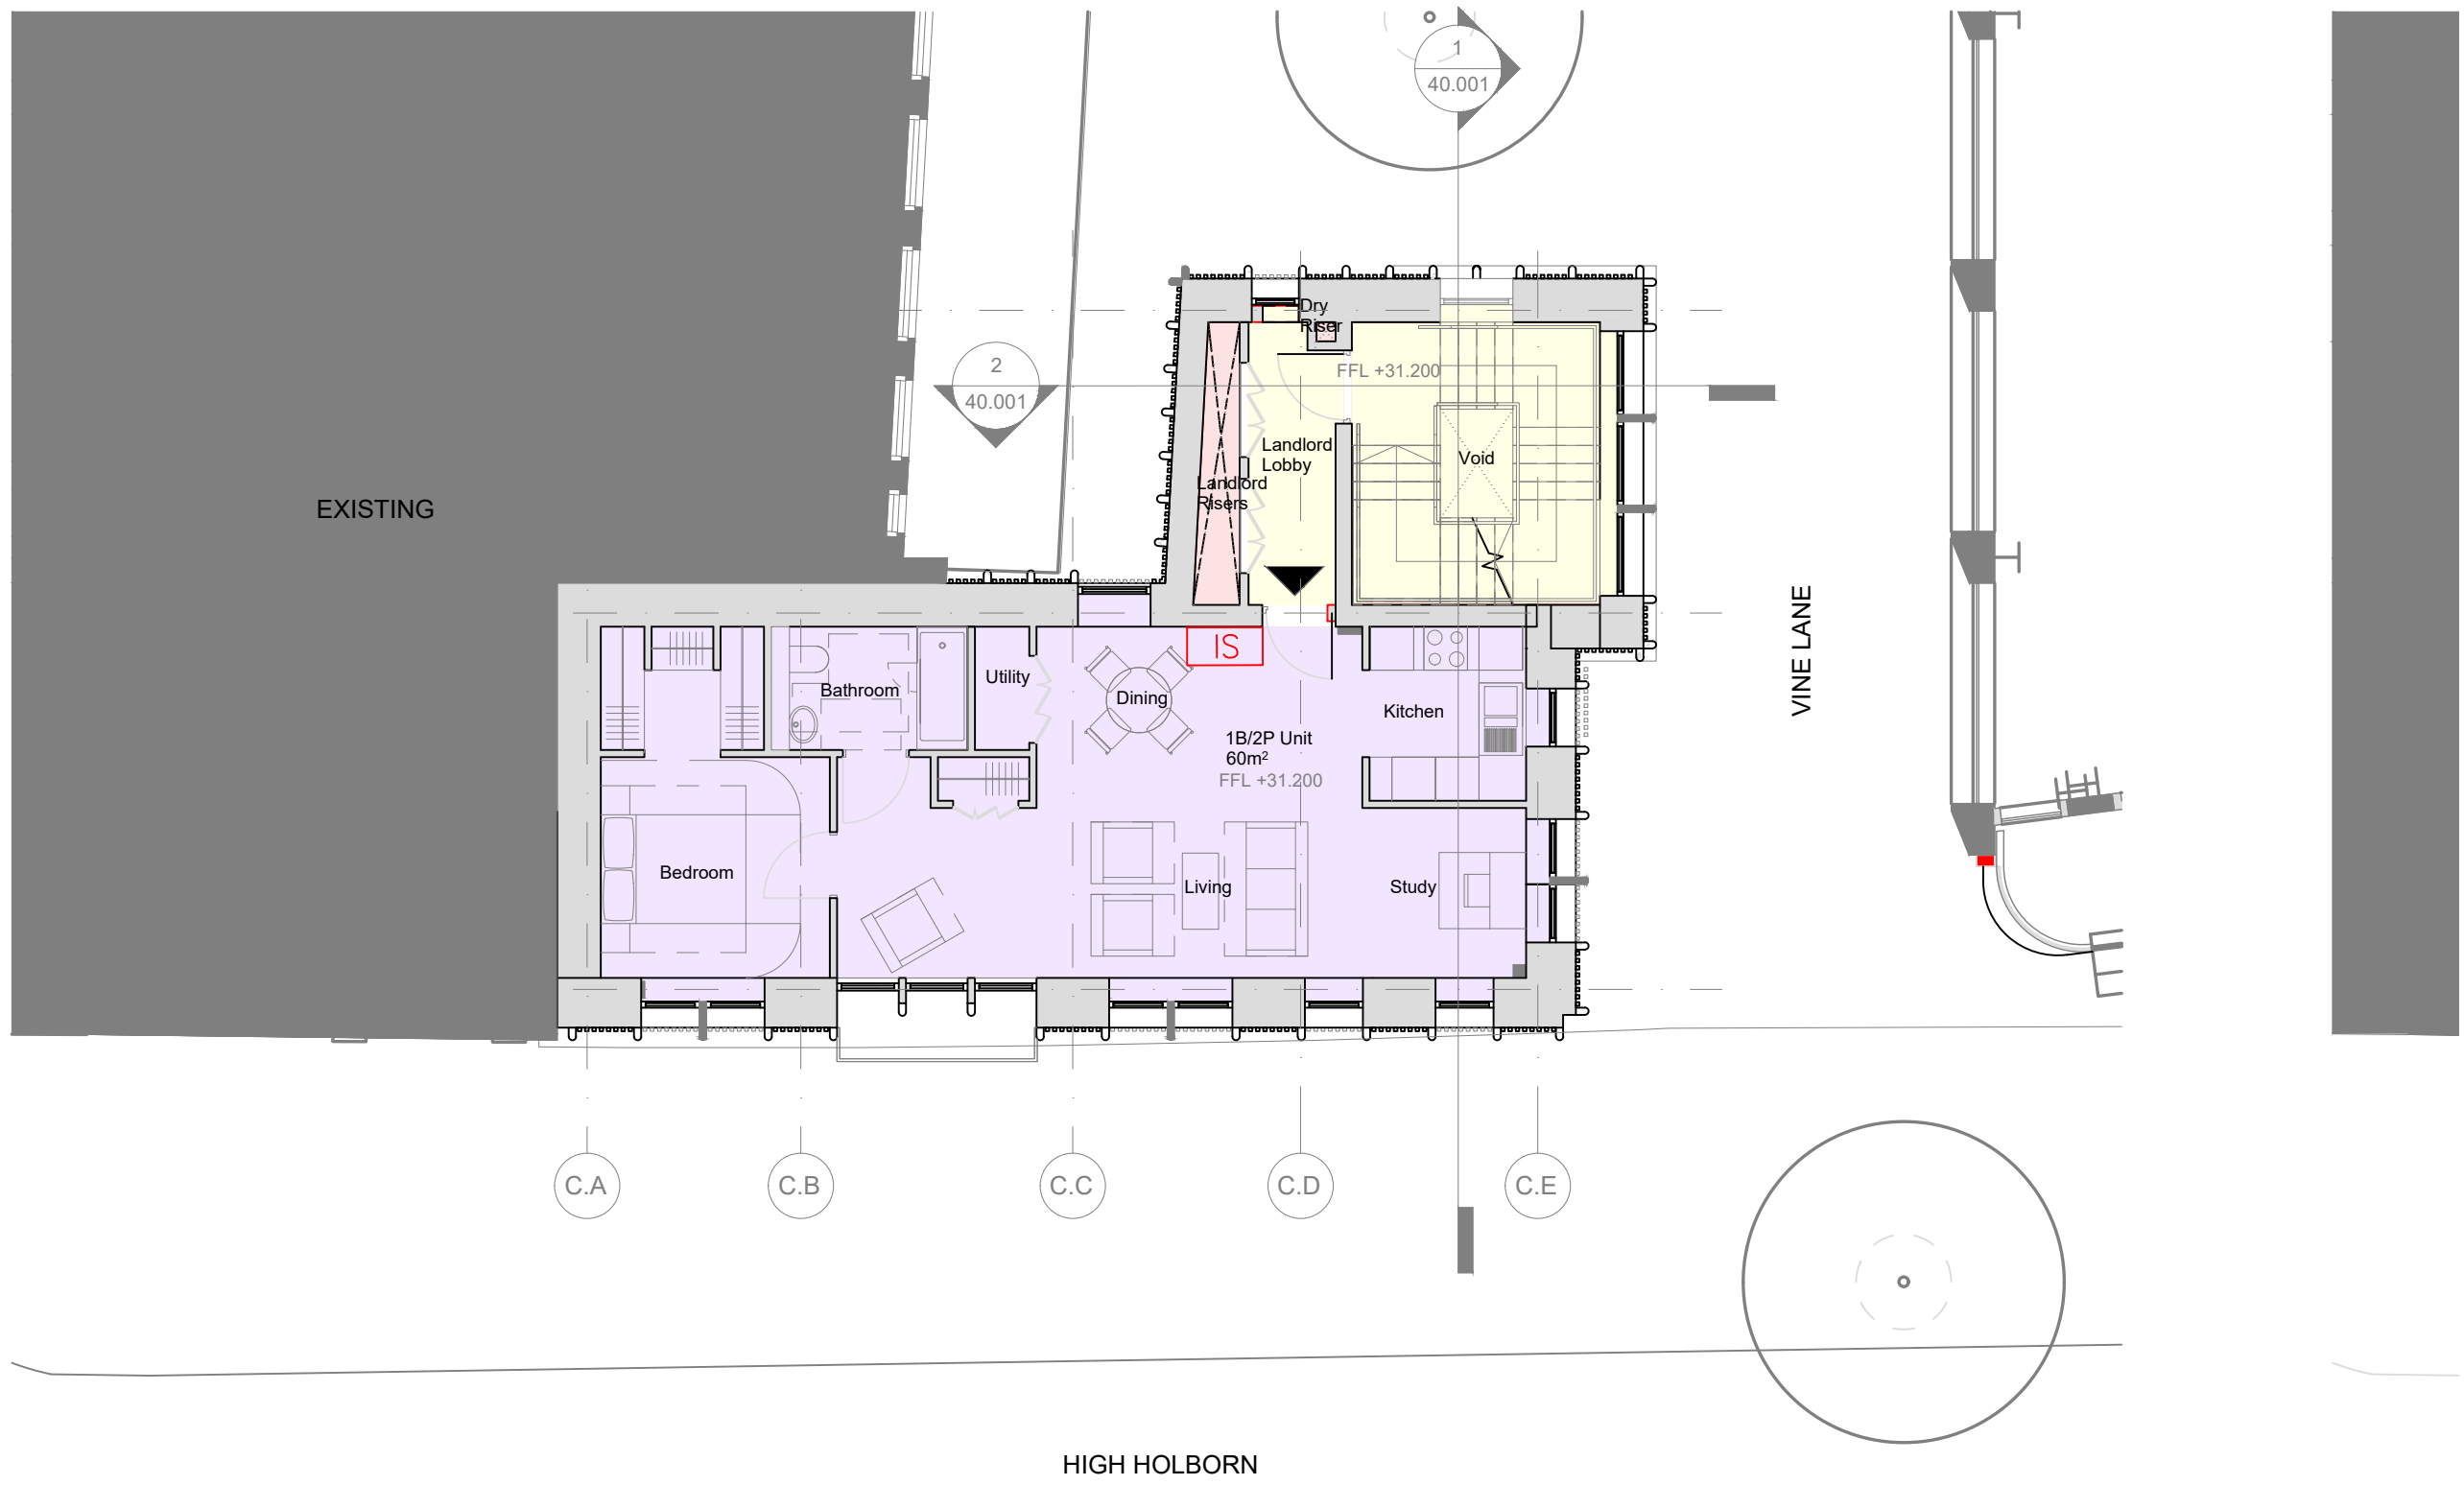

02 - Proposed Level 02 Plan


1 : 100

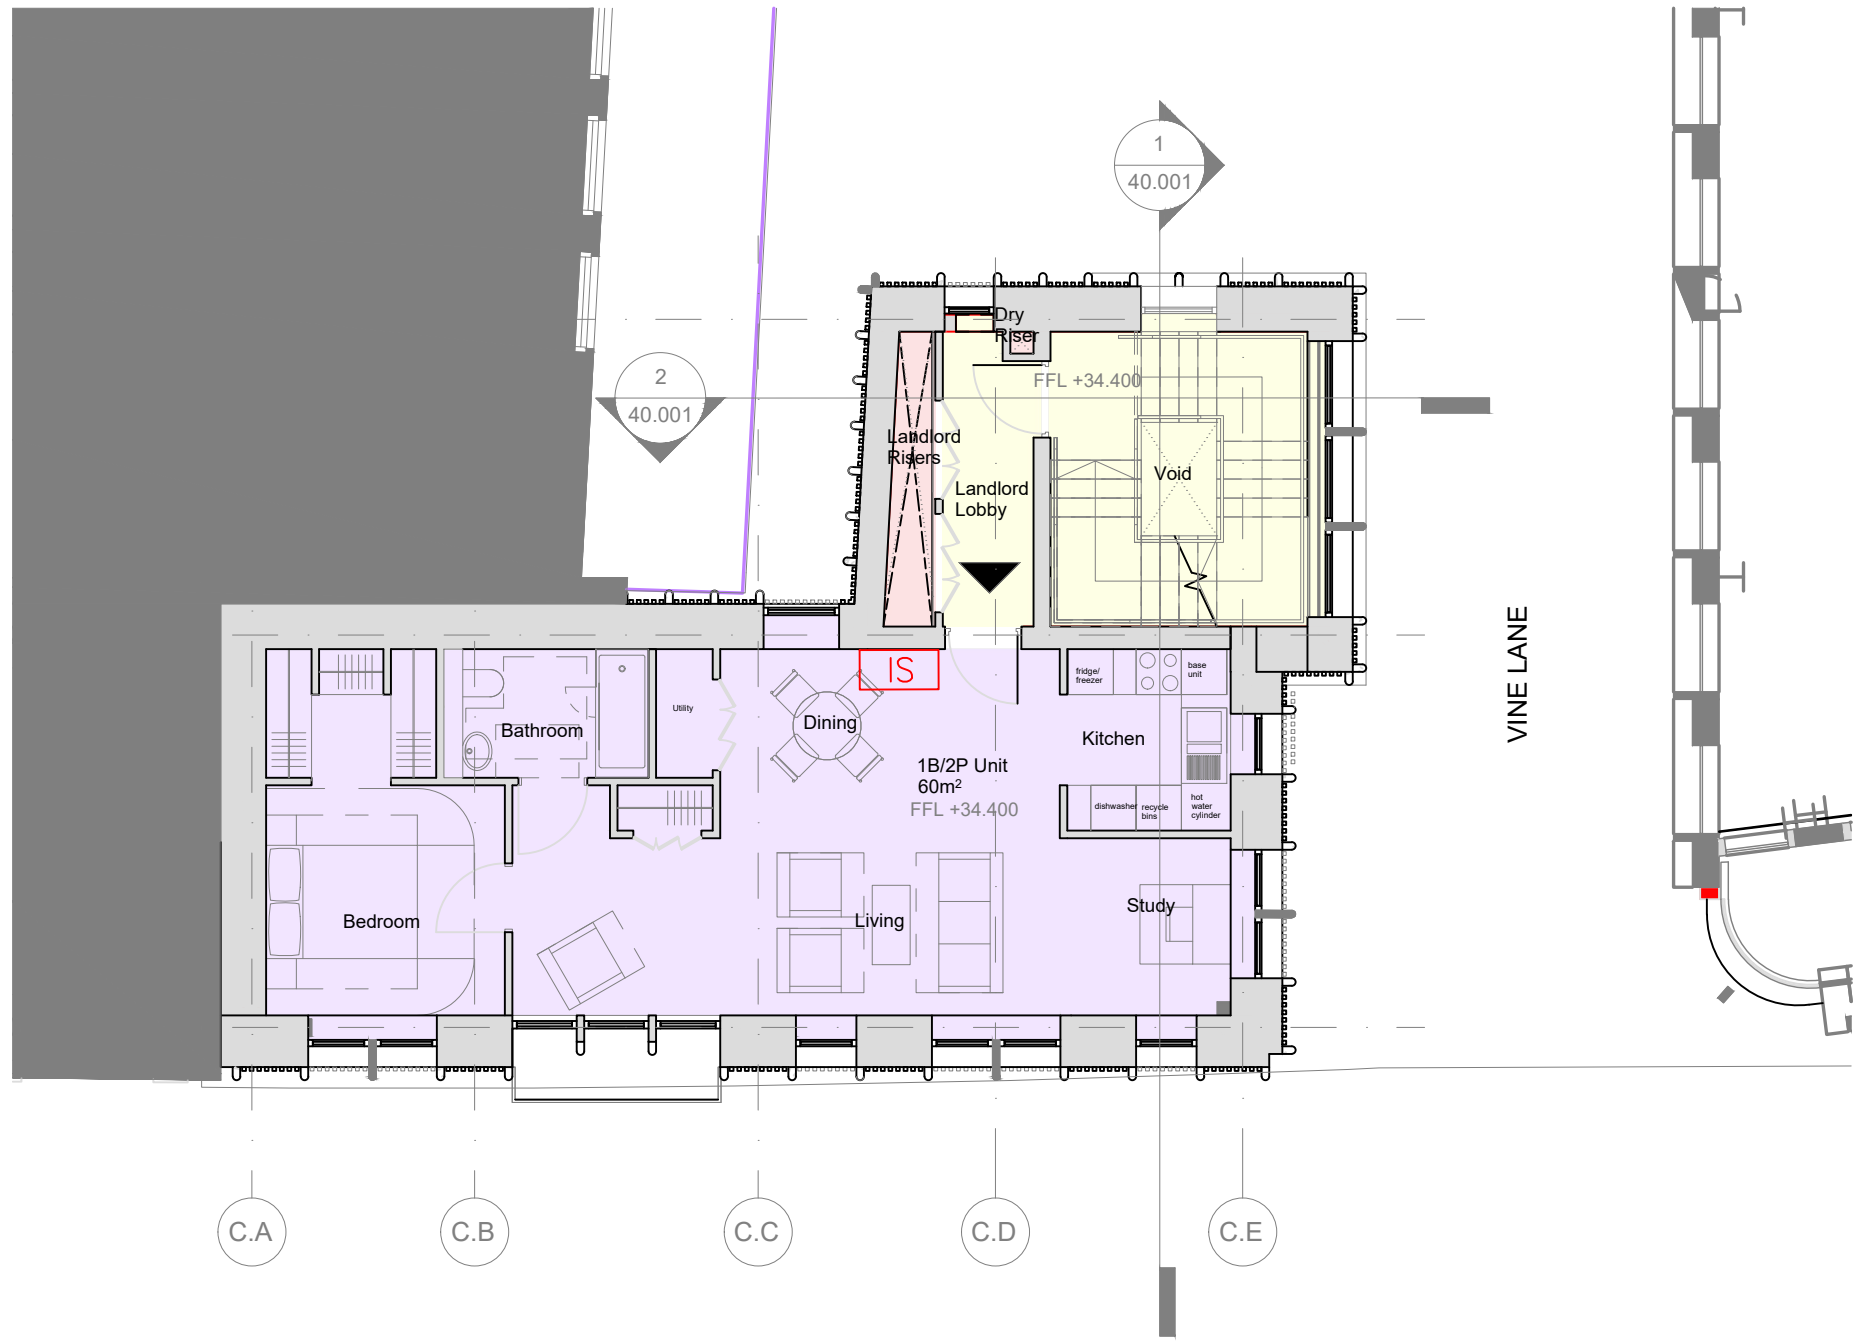

03 - Proposed Level 03 Plan

1 : 100

NOTES

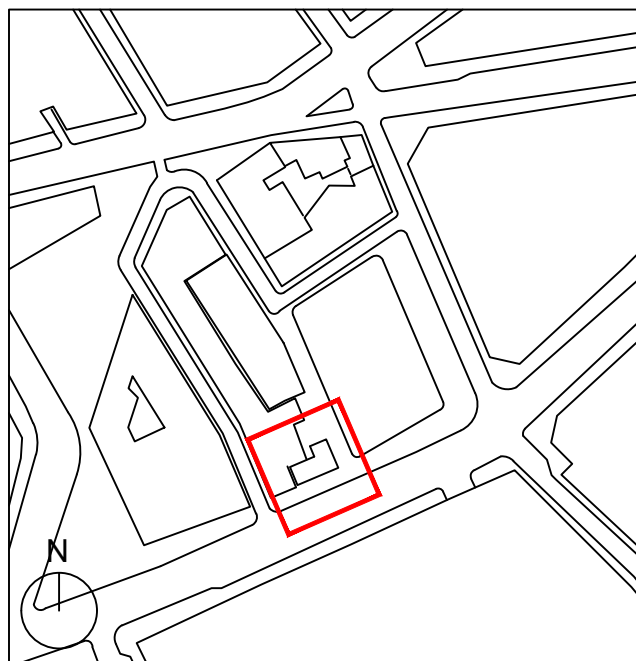

GENERAL NOTES:
The internal layouts within residential apartments and ancillary areas of

SECURITY ZONE LEGEND

- ZONE 1 - PUBLIC
- ZONE 2 - SEMI-PUBLIC
- ZONE 3 - SEMI-PRIVATE
- ZONE 4 - PRIVATE
- ZONE 5 - RESTRICTED

SECURITY LEGEND

- A** → ACCESS CONTROL c/w:
 - ENTRY - Reader
 - EXIT - Request to Exit (RTE) Button
 - LOCK - Break Glass Unit (BGU)
 - MONITOR - Maglock/Electromech Lock
 - Balanced Magnetic Switch
- B** → ACCESS CONTROL c/w:
 - ENTRY - Reader
 - EXIT - Reader
 - LOCK - Break Glass Unit (BGU)
 - MONITOR - Maglock/Electromech Lock
 - Balanced Magnetic Switch
- C** → ACCESS CONTROL c/w:
 - ENTRY - Reader & PIN
 - EXIT - Reader & PIN
 - LOCK - Break Glass Unit (BGU)
 - MONITOR - Maglock/Electromech Lock
 - Balanced Magnetic Switch
- CCTV CAMERA, EXTERNAL FIXED DOME (IP Type, PoE)
- 180 CCTV CAMERA, EXTERNAL 180 DOME (IP Type, PoE)
- 360 CCTV CAMERA, EXTERNAL 360 DOME (IP Type, PoE)
- CCTV CAMERA, EXTERNAL PTZ DOME (IP Type, PoE)
- CCTV CAMERA, INTERNAL FIXED DOME (IP Type, PoE)
- 180 CCTV CAMERA, INTERNAL 180 DOME (IP Type, PoE)
- 360 CCTV CAMERA, INTERNAL 360 DOME (IP Type, PoE)
- CCTV CAMERA, INTERNAL PTZ DOME (IP Type, PoE)
- DOOR MONITORING BALANCED MAGNETIC SWITCH (BMS)
- PERSONAL ATTACK BUTTON (PAB)
- IS** VIDEO INTERCOM, SLAVE UNIT (Wall/Post Mount)
- IM** VIDEO INTERCOM, MASTER UNIT (Desk Mount)
- DAU** DOOR ALARM UNIT (Wall Mount)

P2	PRELIMINARY ISSUE	01.03.21
P1	PRELIMINARY ISSUE	08.02.21
Revision	Description	Date

Client: LABTECH

Architect: DSDHA

Drawing Status: PRELIMINARY
Suitability:

Project: 1 MUSEUM STREET

Title: SECURITY SYSTEMS
GENERAL ARRANGEMENT
HIGH HOLBURN BLOCK
LEVEL 02 - 03


HDR | Hurley Palmer Flatt
240 Blackfriars Road London, SE1 8NW, United Kingdom
t: +44 (0) 20 7429 3333
e: info@hurleypalmerflatt.com
w: www.hurleypalmerflatt.com

HDR | HPF Project Number: LCY15878

Cad File Name: 295A-HDR-HH-00-DR-68-20-101


Drawn: RJ	Chkd/Appd: SJ	Date: 13.01.21	Scale @ A0: 1:100
-----------	---------------	----------------	-------------------

Drawing Number: 295A-HDR-HH-00-DR-68-20-101	Revision: P2
---	--------------

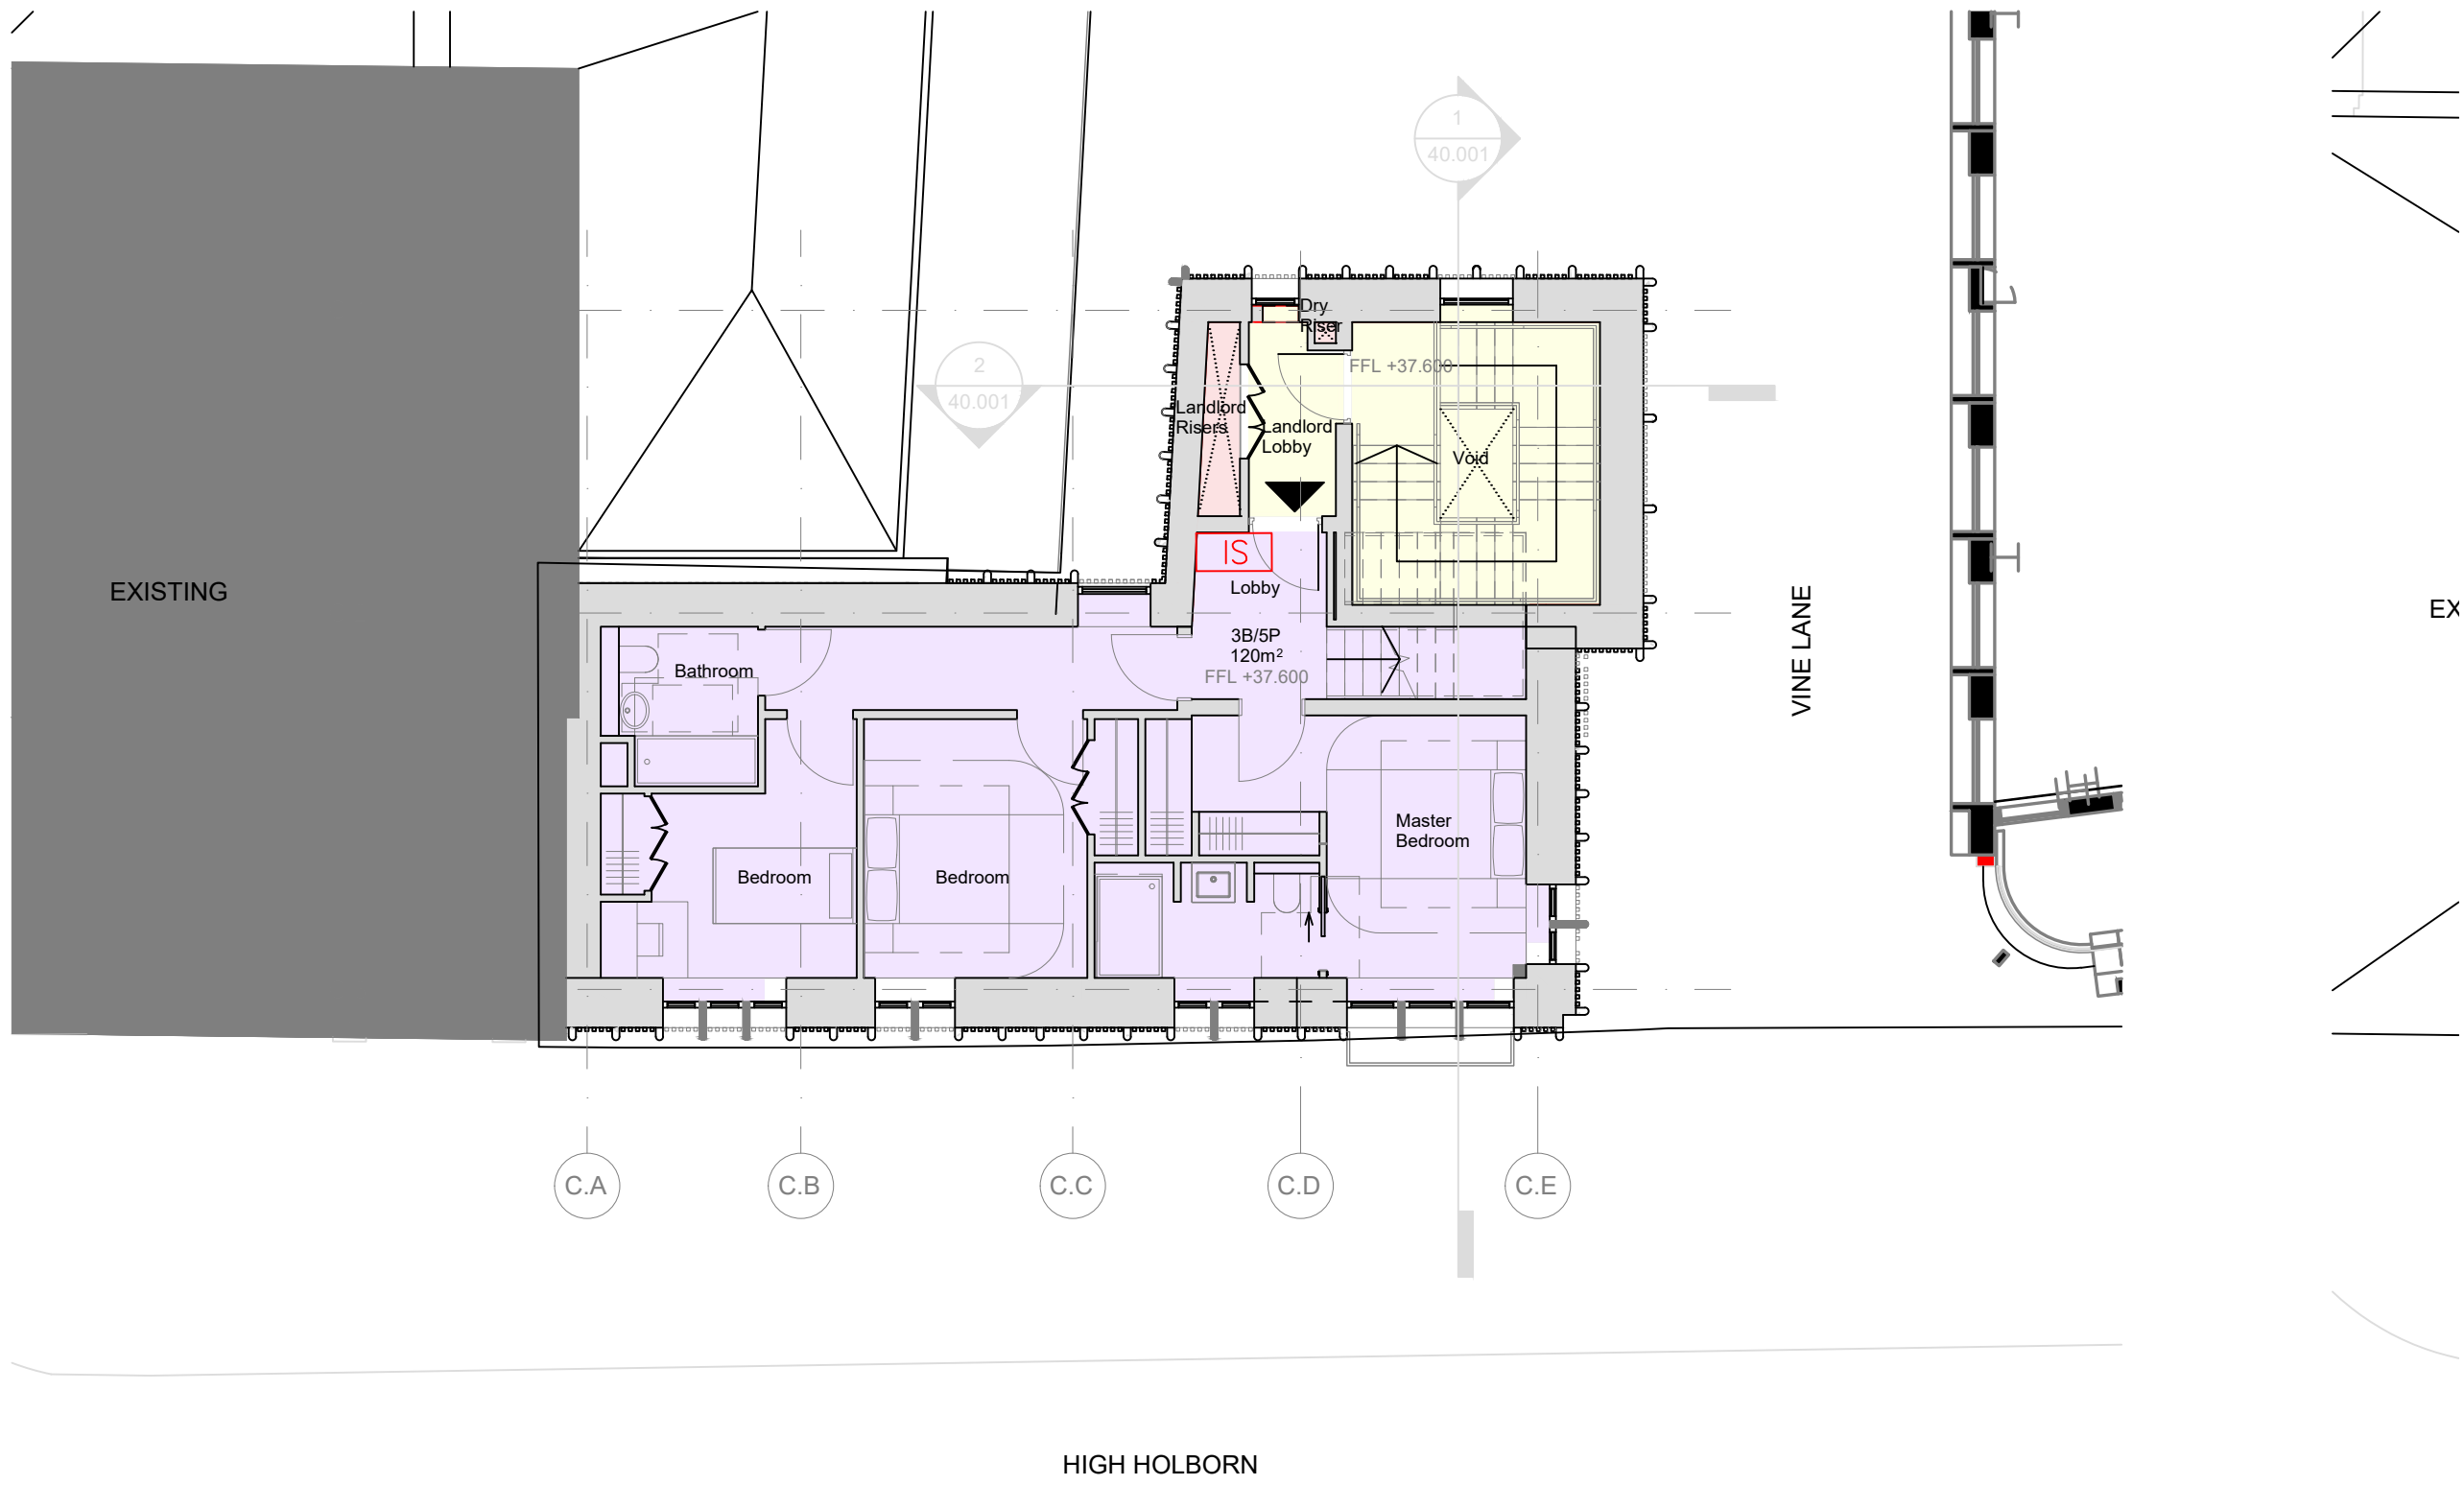

04 - Proposed Level 04 Plan


1 : 100

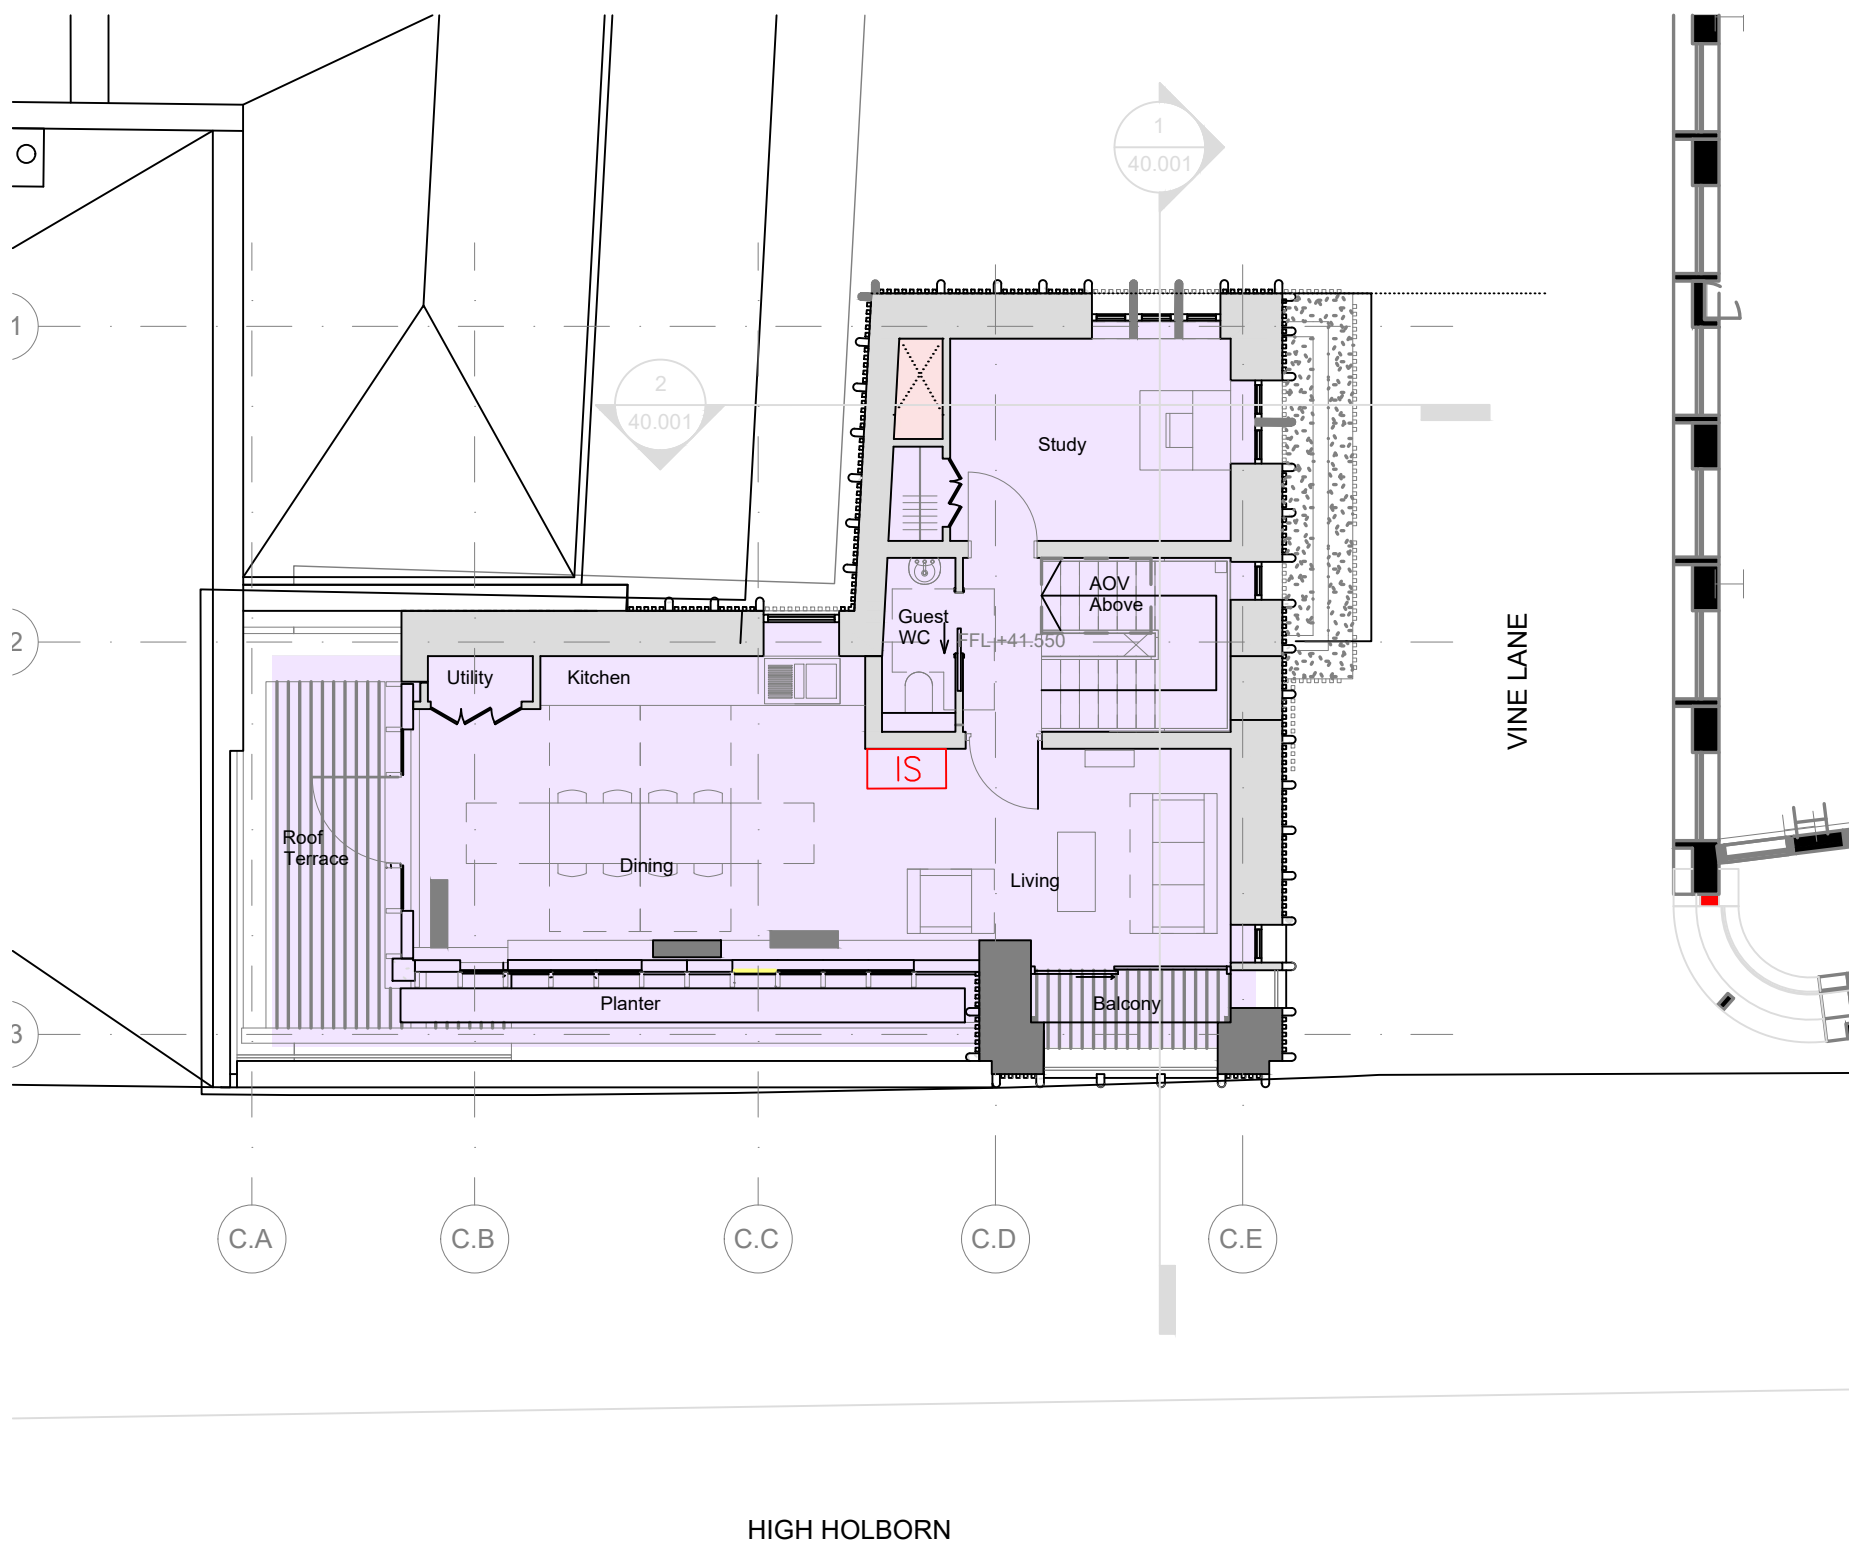

05 - Proposed Level 05 Plan

1 : 100

NOTES

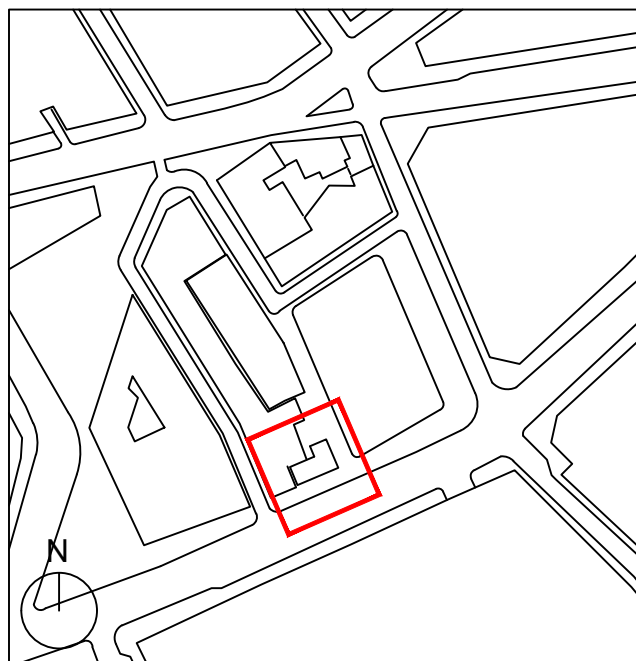

GENERAL NOTES:

The internal layouts within residential apartments and ancillary areas of

SECURITY ZONE LEGEND

- ZONE 1 - PUBLIC
- ZONE 2 - SEMI-PUBLIC
- ZONE 3 - SEMI-PRIVATE
- ZONE 4 - PRIVATE
- ZONE 5 - RESTRICTED

SECURITY LEGEND

- A** → ACCESS CONTROL c/w:
 - ENTRY - Reader
 - EXIT - Request to Exit (RTE) Button
 - LOCK - Break Glass Unit (BGU)
 - MONITOR - Maglock/Electromech Lock
 - Balanced Magnetic Switch
- B** → ACCESS CONTROL c/w:
 - ENTRY - Reader
 - EXIT - Reader
 - LOCK - Break Glass Unit (BGU)
 - MONITOR - Maglock/Electromech Lock
 - Balanced Magnetic Switch
- C** → ACCESS CONTROL c/w:
 - ENTRY - Reader & PIN
 - EXIT - Reader & PIN
 - LOCK - Break Glass Unit (BGU)
 - MONITOR - Maglock/Electromech Lock
 - Balanced Magnetic Switch
- CCTV CAMERA, EXTERNAL FIXED DOME (IP Type, PoE)
- 180 CCTV CAMERA, EXTERNAL 180 DOME (IP Type, PoE)
- 360 CCTV CAMERA, EXTERNAL 360 DOME (IP Type, PoE)
- CCTV CAMERA, EXTERNAL PTZ DOME (IP Type, PoE)
- CCTV CAMERA, INTERNAL FIXED DOME (IP Type, PoE)
- 180 CCTV CAMERA, INTERNAL 180 DOME (IP Type, PoE)
- 360 CCTV CAMERA, INTERNAL 360 DOME (IP Type, PoE)
- CCTV CAMERA, INTERNAL PTZ DOME (IP Type, PoE)
- DOOR MONITORING BALANCED MAGNETIC SWITCH (BMS)
- PERSONAL ATTACK BUTTON (PAB)
- IS** VIDEO INTERCOM, SLAVE UNIT (Wall/Post Mount)
- IM** VIDEO INTERCOM, MASTER UNIT (Desk Mount)
- DAU** DOOR ALARM UNIT (Wall Mount)

P2	PRELIMINARY ISSUE	01.03.21
P1	PRELIMINARY ISSUE	08.02.21
Revision	Description	Date

Client: LABTECH

Architect: DSDHA

Drawing Status: PRELIMINARY Suitability:

Project: 1 MUSEUM STREET

Title: SECURITY SYSTEMS
GENERAL ARRANGEMENT
HIGH HOLBURN BLOCK
LEVEL 04 - 05


HDR | Hurley Palmer Flatt
240 Blackfriars Road London, SE1 8NW, United Kingdom
t: +44 (0) 20 7429 3333
e: info@hurleypalmerflatt.com
w: www.hurleypalmerflatt.com

HDR | HPF Project Number: LCY15878

Cad File Name: 295A-HDR-HH-00-DR-68-20-102

Drawn: RJ	Chkd/Appd: SJ	Date: 13.01.21	Scale @ A0: 1:100
-----------	---------------	----------------	-------------------


Drawing Number: 295A-HDR-HH-00-DR-68-20-102	Revision: P2
---	--------------

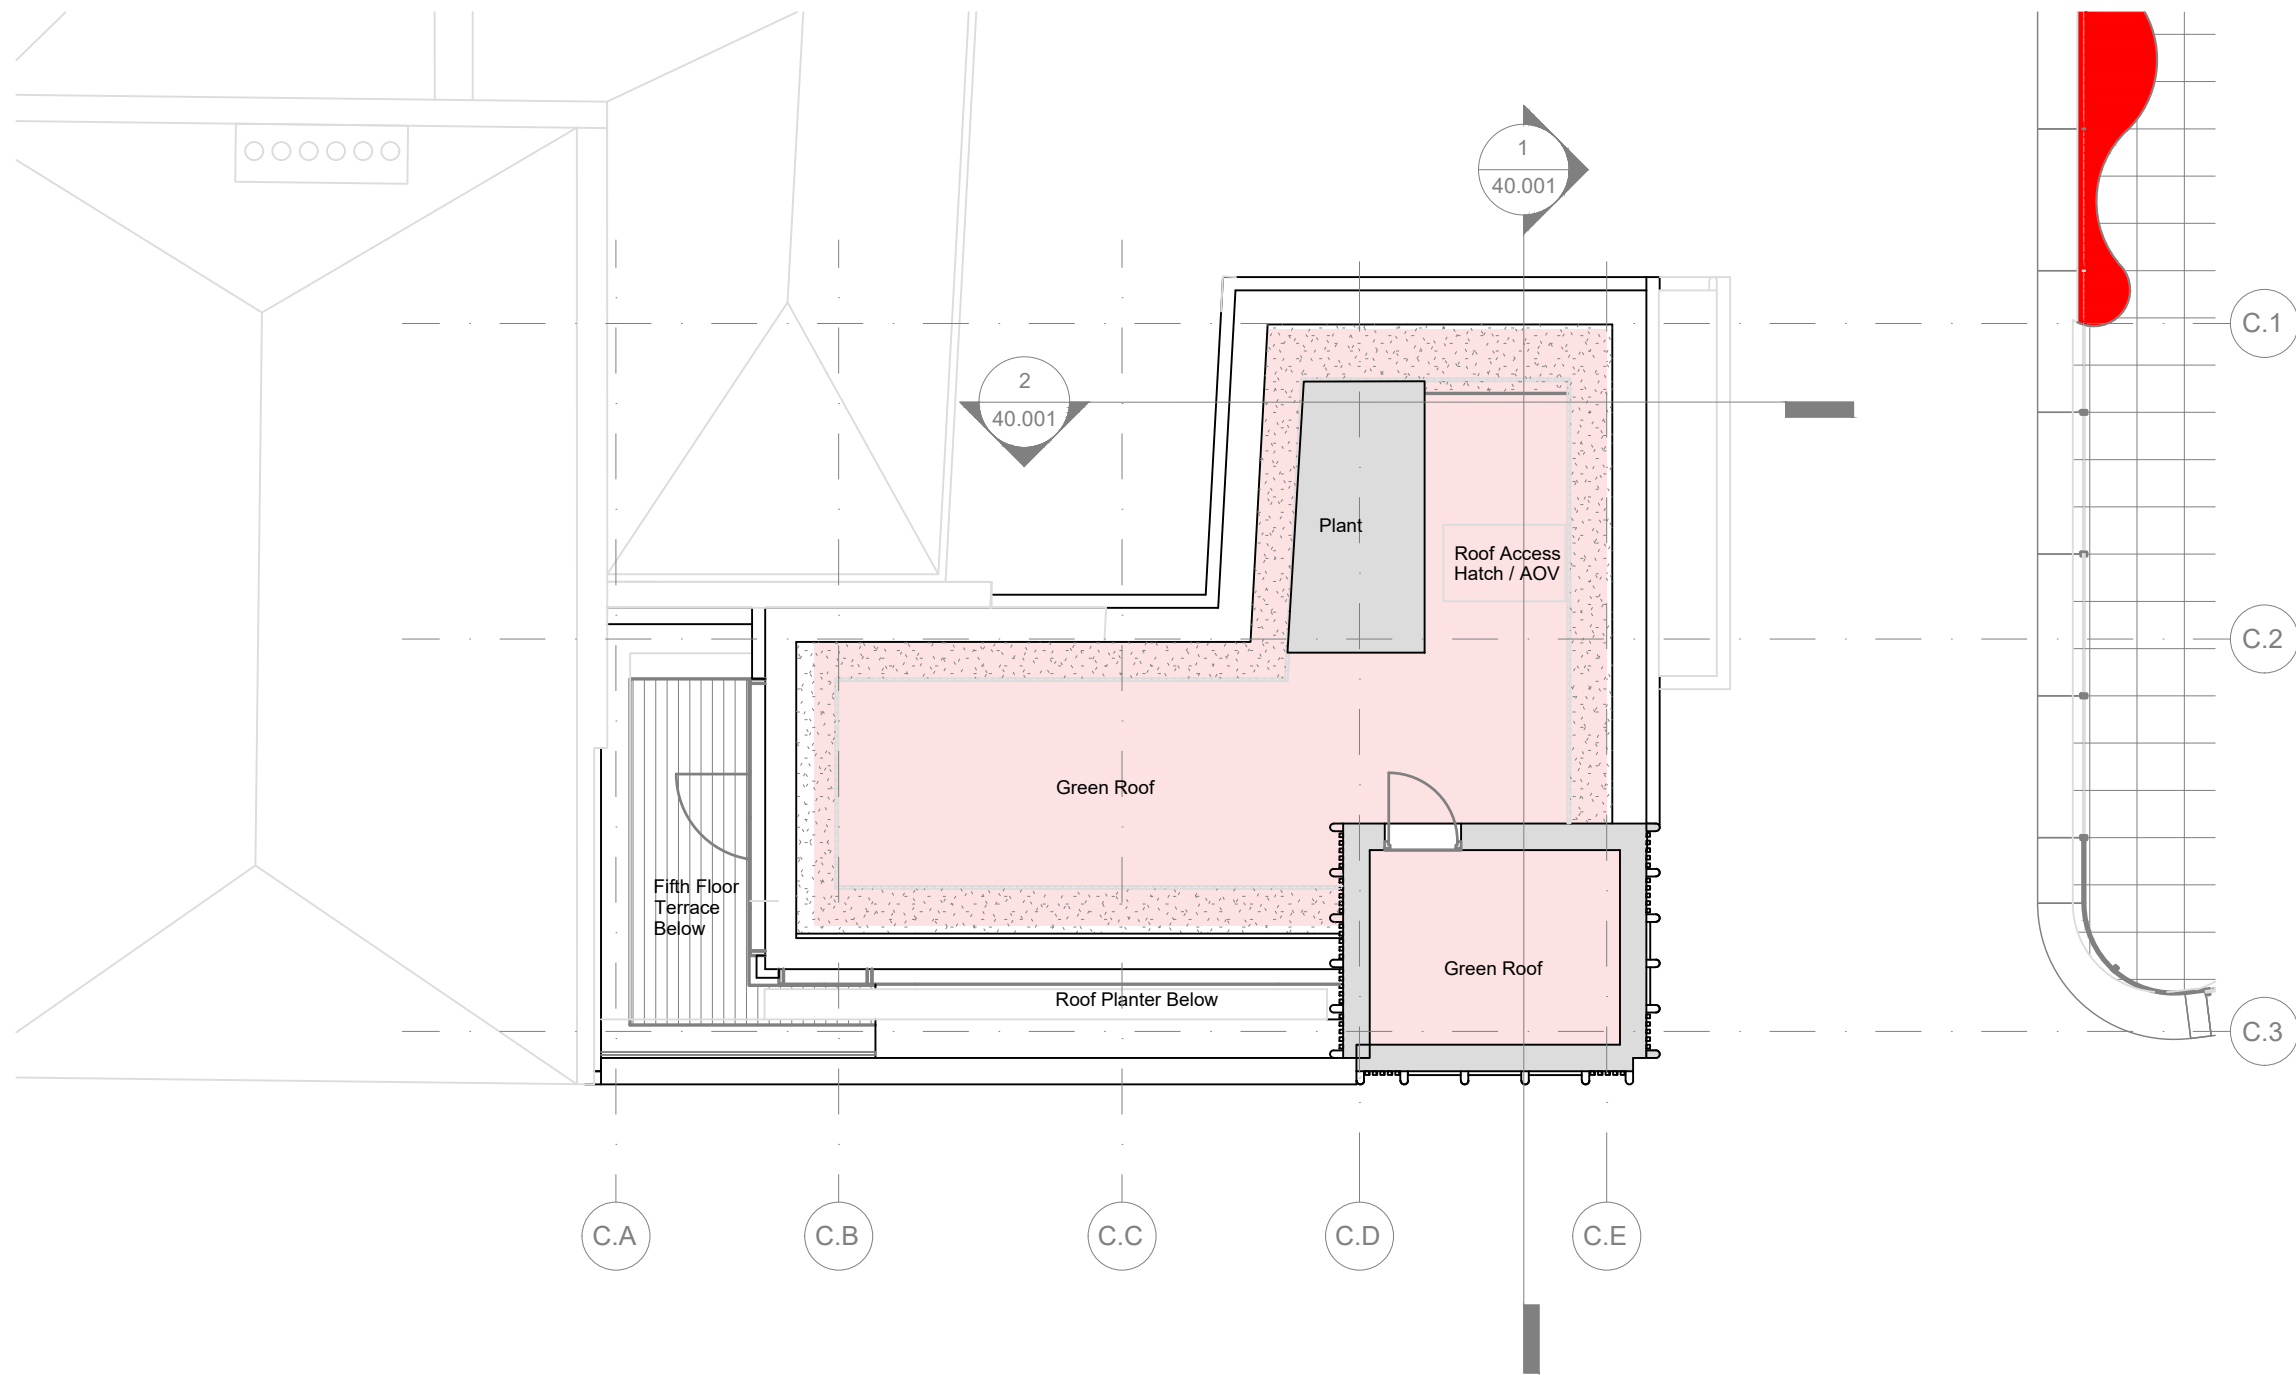

06 - Proposed Roof Plan

1 : 100

NOTES

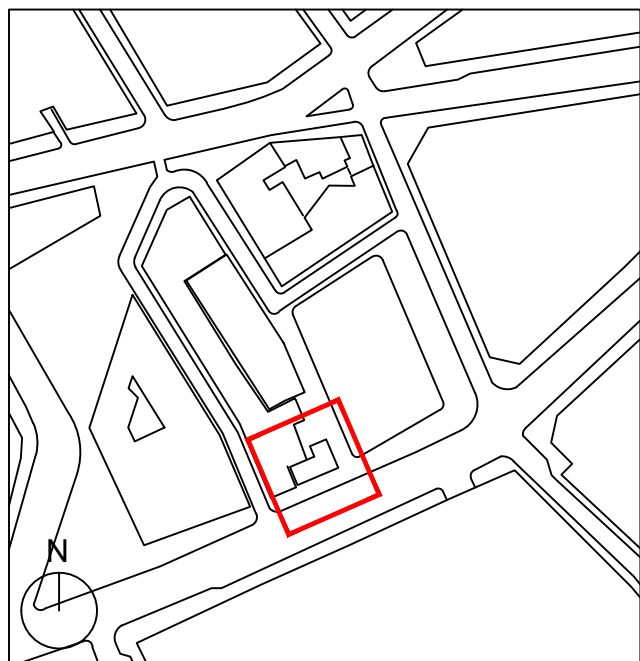

GENERAL NOTES:
The internal layouts within residential apartments and ancillary areas of

SECURITY ZONE LEGEND

- ZONE 1 - PUBLIC
- ZONE 2 - SEMI-PUBLIC
- ZONE 3 - SEMI-PRIVATE
- ZONE 4 - PRIVATE
- ZONE 5 - RESTRICTED

SECURITY LEGEND

- A** → ACCESS CONTROL c/w:
ENTRY - Reader
EXIT - Request to Exit (RTE) Button
LOCK - Break Glass Unit (BGU)
MONITOR - Maglock/Electromech Lock
- Balanced Magnetic Switch
- B** ⇄ ACCESS CONTROL c/w:
ENTRY - Reader
EXIT - Reader
LOCK - Break Glass Unit (BGU)
MONITOR - Maglock/Electromech Lock
- Balanced Magnetic Switch
- C** ⇄ ACCESS CONTROL c/w:
ENTRY - Reader & PIN
EXIT - Reader & PIN
LOCK - Break Glass Unit (BGU)
MONITOR - Maglock/Electromech Lock
- Balanced Magnetic Switch
- CCTV CAMERA, EXTERNAL FIXED DOME (IP Type, PoE)
- 180 CCTV CAMERA, EXTERNAL 180 DOME (IP Type, PoE)
- 360 CCTV CAMERA, EXTERNAL 360 DOME (IP Type, PoE)
- CCTV CAMERA, EXTERNAL PTZ DOME (IP Type, PoE)
- CCTV CAMERA, INTERNAL FIXED DOME (IP Type, PoE)
- 180 CCTV CAMERA, INTERNAL 180 DOME (IP Type, PoE)
- 360 CCTV CAMERA, INTERNAL 360 DOME (IP Type, PoE)
- CCTV CAMERA, INTERNAL PTZ DOME (IP Type, PoE)
- DOOR MONITORING
BALANCED MAGNETIC SWITCH (BMS)
- PERSONAL ATTACK BUTTON (PAB)
- IS VIDEO INTERCOM, SLAVE UNIT (Wall/Post Mount)
- IM VIDEO INTERCOM, MASTER UNIT (Desk Mount)
- DAU DOOR ALARM UNIT (Wall Mount)

P2	PRELIMINARY ISSUE	01.03.21
P1	PRELIMINARY ISSUE	08.02.21
Revision	Description	Date
Client: LABTECH		
Architect: DSDHA		
Drawing Status: PRELIMINARY		Suitability:
Project: 1 MUSEUM STREET		
Title: SECURITY SYSTEMS GENERAL ARRANGEMENT HIGH HOLBURN BLOCK ROOF PLAN		
HDR Hurley Palmer Flatt 240 Blackfriars Road London, SE1 8NW, United Kingdom t: +44 (0) 20 7429 3333 e: info@hurleypalmerflatt.com w: www.hurleypalmerflatt.com		
HDR HPF Project Number: LCY15878		
Cad File Name: 295A-HDR-HH-00-DR-68-20-103		
Drawn: RJ	Chkd/Appd: SJ	Date: 13.01.21 Scale @ A0: 1:100
Drawing Number: 295A-HDR-HH-00-DR-68-20-103		Revision: P2