



- Profiled roofing
- Vertical timber Siding
- Timber stable door with upper glazing
- Horizontal timber siding
- Timber decking lifted from ground level

20.01 North Elevation

SCALE 1:50

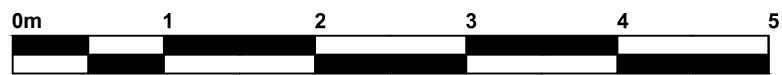

SCALE 1:50

 

PLANNING

REV
A 18.06.2021 Planning Issue

43 Compayne Gardens

NO. CG.20/-	TITLE Proposed Elevations - North		
SCALE 1:50 @ A3	DRAWN BY RM	ISSUE PL <input checked="" type="checkbox"/> BR <input type="checkbox"/> CON <input type="checkbox"/>	
DATE 18th June 2021	CLIENT -		
ADDRESS -	COUNTY -	POSTCODE -	