



### 21.01 South Elevation

SCALE 1:50

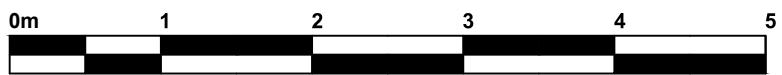

SCALE 1:50

 

**PLANNING**

REV		
A	18.06.2021	Planning Issue

### 43 Compayne Gardens

NO. <b>CG.21/-</b>		TITLE <b>Proposed Elevations - South</b>	
SCALE <b>1:50 @ A3</b>	DRAWN BY <b>RM</b>	ISSUE P L <input checked="" type="checkbox"/> BR <input type="checkbox"/> CON <input type="checkbox"/>	
DATE <b>18th June 2021</b>		CLIENT -	
ADDRESS -		COUNTY -	POSTCODE -