

Profiled roofing

Vertical timber Siding

Full height glazing

Horizontal timber siding


Timber decking lifted
from ground level

22.01 East Elevation

SCALE 1:50



SCALE 1:50



PLANNING

REV
A 18.06.2021 Planning Issue

**43 Compayne
Gardens**

NO. CG.22/-	TITLE Proposed Elevations - East		
SCALE 1:50 @ A3	DRAWN BY RM	ISSUE P L <input checked="" type="checkbox"/> BR <input type="checkbox"/> CON <input type="checkbox"/>	
DATE 18th June 2021	CLIENT -		
ADDRESS -	COUNTY -	POSTCODE -	