


Entrance Level Floor Plan

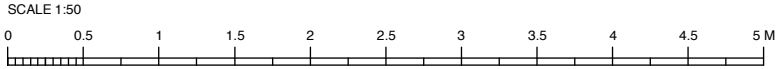

All measurements to be checked on site and confirmed

Project : 103 Swain's Lane			
Subject : Lucy Zanetti ARB			
EXISTING PLAN LOWER GROUND FLOOR			
Scale : 1:50		Date : 3/02/17	
Format : VWX		Rev. Date :	
Units : mm		Drawn By : LZ	
Drawing No. / File Name :		Phase :	
002		0	