



199, West End Lane, London, Camden, NW6 2LJ

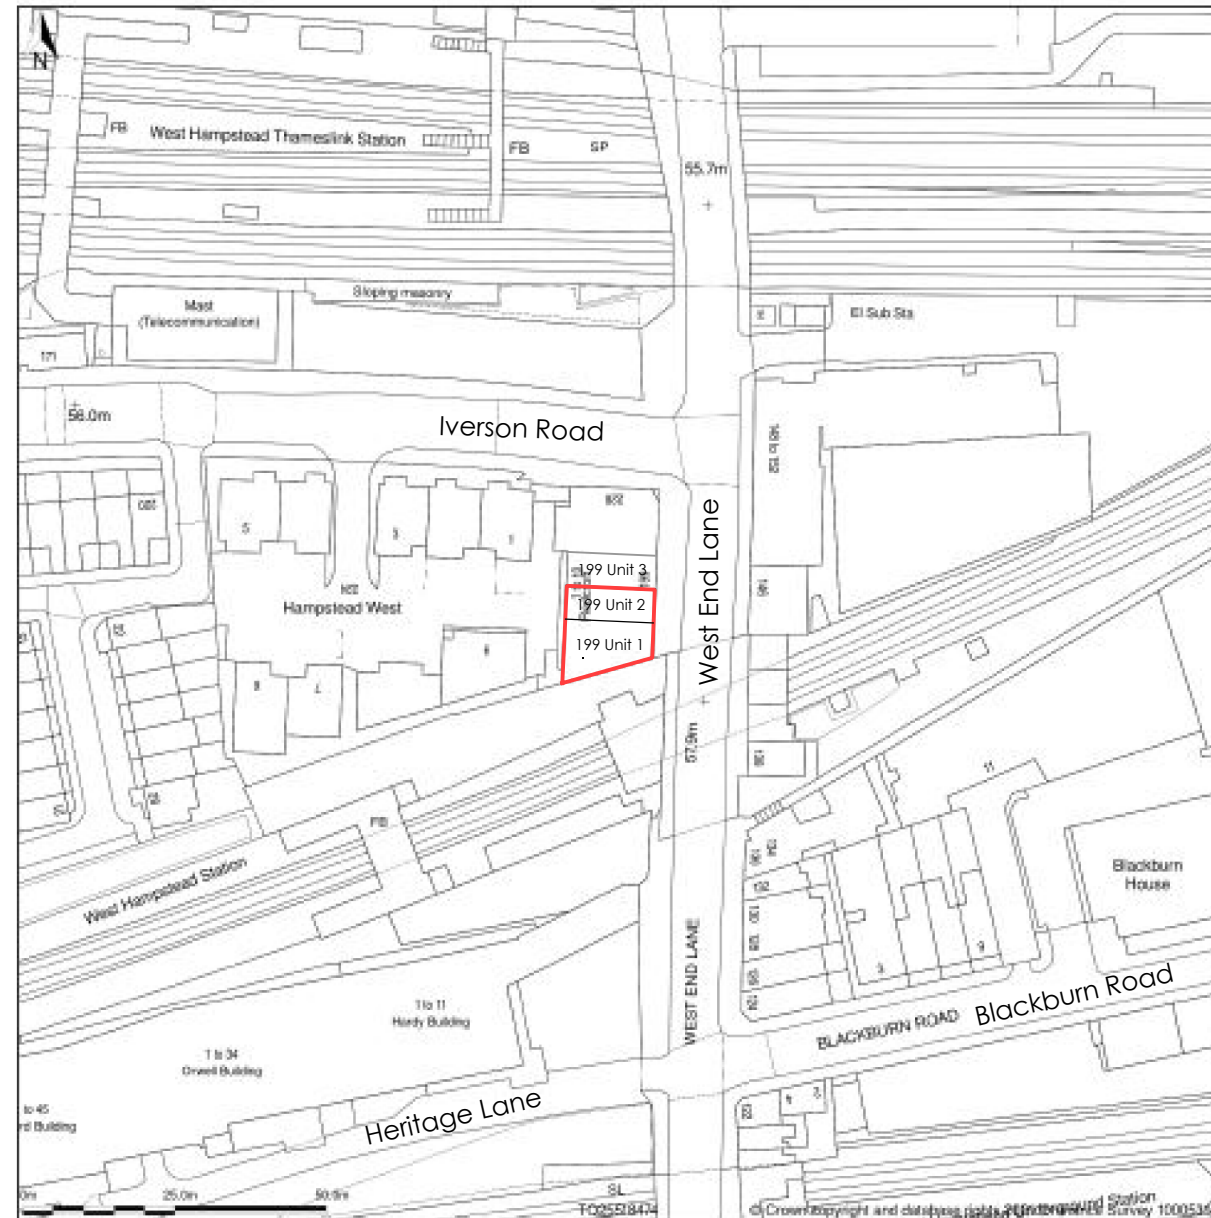

Site Plan shows area bounded by: 525413.67, 184649.61 525613.67, 184849.61 (at a scale of 1:1250), OSGridRef: TQ25518474. The representation of a road, track or path is no evidence of a right of way. The representation of features as lines is no evidence of a property boundary.

Produced on 17th May 2021 from the Ordnance Survey National Geographic Database and incorporating surveyed revision available at this date. Reproduction in whole or part is prohibited without the prior permission of Ordnance Survey. © Crown copyright 2021. Supplied by www.buyaplan.co.uk a licensed Ordnance Survey partner (100053143). Unique plan reference: #00632957-D0DE8F

Ordnance Survey and the OS Symbol are registered trademarks of Ordnance Survey, the national mapping agency of Great Britain. Buy A Plan logo, pdf design and the www.buyaplan.co.uk website are Copyright © Pass Inc Ltd 2021

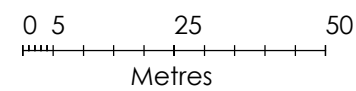

Notes

| Rev. | Date | Notes |
|------|------|-------|
| | | |

Chord Design

t: 020 3397 1998
w: www.chord-design.co.uk
1st floor blenheim house
1 blenheim road epsom kt19 9ap

Project Unit 2 199 West End Lane, NW6 2LJ

Title Location Plan

| | | |
|---------------------|----------|------------------|
| Scale 1:1250 @A3 | Drawn by | Date 17-05-21 |
|---------------------|----------|------------------|

| | |
|--------------------------------|-----------|
| Drawing No. CD-133-LOCATION | Rev. B |
|--------------------------------|-----------|