


SOUTH EAST ELEVATION SCALE 1:50

PROPOSED ELEVATIONS
SCALE 1:50

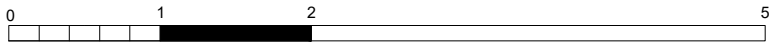

DRAWING PROPOSED ELEVATIONS	NOTES
STATUS PLANNING	

DRAWN BY JW	CHECKED BY	SCALE 1/50@ A4	DATE 22.06.21
DRAWING NUMBER 2108.PL.04		REVISION A	

PROJECT CHARLIE BALME	SITE ADDRESS 85 PARKHILL ROAD, LONDON NW3 2XY
STAGE PLANNING	

ecospace
architecture, naturally

5A/6A ILIFFE YARD
LONDON SE17 3QA
T: 0 20 7 703 4004
F: 0 20 7 708 4750
E: info@ecospacestudios.com