


Schwegler 1WQ summer and winter bat roost box location. Fixing height as per bat survey recommendations, between 3-5m.

Duke and Dean Nina Bird nest box location. Install height 2-2.5m from ground.

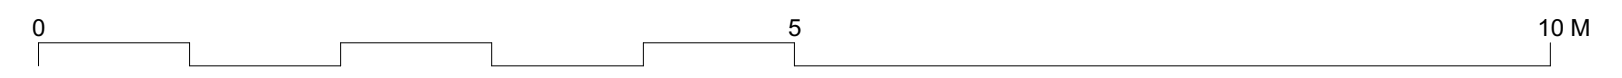

DRAWING NOTES:
 All dimensions to be checked on site prior to commencement of any works, and/or preparation of any shop drawings.
 Sizes of and dimensions to any structural elements are indicative only. See structural engineers drawings for actual sizes/dimensions.
 Sizes of and dimensions to any service elements are indicative only. See service engineers drawings for actual sizes and dimensions.
 This drawing to be read in conjunction with all other Architect's drawings, specifications and other Consultants' information.
 All proprietary systems shown on this drawing are to be installed strictly in accordance with the Manufacturers/Suppliers recommended details.
 Any discrepancies between information shown on this drawing and any other contract information or manufacturers/suppliers recommendations is to be brought to the attention of the Architect.
 DO NOT SCALE FROM THIS DRAWING.

DRAWING NOTES:

1	Issued for Planning	13/07/2021
STATUS	REVISION	DATE

DRAWING		Proposed Bat and Bird Box Locations		Buckley Gray Yeoman	
SCALE		1:50 @ A1 (1:100 @ A3)		Studio 4.04 The Tea Building 56 Shoreditch High Street London E1 6JJ T: 020 7033 9913 F: 020 7033 9914	
DRAWING FILE REF		1014-GA-Floor Plans			
DATE	July 2021	DRAWN BY	BGY	CLIENT	Fortess 2016 Ltd
DWG No.	1014-PL-B-P-BB	REVISION	PL1	PROJECT	Workshop A, Fortess Grove
DRAWING STATUS		PLANNING			

Information contained on this drawing is the sole copyright of Buckley Gray Yeoman and is not to be reproduced without their permission.