

PROPOSED JULIET BALCONY DETAIL
SCALE 1:100 @ A3




PROPOSED FRONT ELEVATION (SOUTH WEST)
SCALE 1:100 @ A3



PROPOSED REAR ELEVATION (NORTH EAST)
SCALE 1:100 @ A3

Scale 1:100

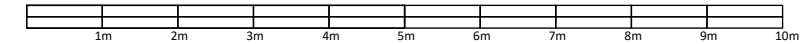

Notes:

This drawing is the copyright of the Architect and may not be reproduced without permission.
This scheme is subject to all necessary consents. Dimensions, areas and levels where given are approximate and subject to site survey.
All dimensions are to be checked on site. Any discrepancies are to be reported to the Architect before the work commences. Figured dimensions only are to be taken from this drawing.
This drawing is to be read in conjunction with all relevant consultants' and/or specialists' drawings/documents and any discrepancies or variations are to be notified to the Architect before the affected work commences.

Revision	Rev. Date	Description
A	22.7.21	Front facing Juliet Balcony detail

Client:
Kapoor

Sabrina Teacher Architect
BA (Hons) DipArch ARB

32 Clisbury Ring South N12 7BE
(+44)7061 145772 sabrina@tea-arc.com www.tea-arc.com

Project: Menelik Road			
Drawing: Planning: Proposed Elevations			
Scale(s): 1:100 @ A3	Date: March 2021	Drawn: ST	Checked:
Project No: 20103	Drawing No: MR_P_007	Revision: A	