
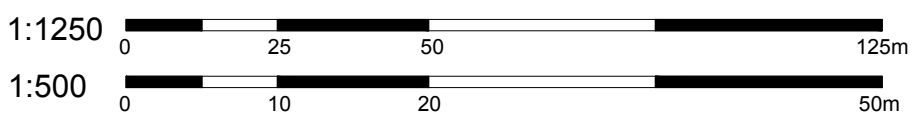


Location plan
1:1250

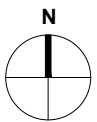

Copyright © Archcore Architects. This drawing which is the property of Archcore Architects is subject of Intellectual Property Rights including copyright and design right and shall not be reproduced copied, loaned or submitted to any other party without the written consent of Archcore Architects.

This drawing is not to be scaled unless for planning purpose. Only figured dimensions to be taken. Any discrepancies to be reported to Archcore Architects prior to setting out or ordering of any materials.

archcore
architects
www.archcorearchitects.co.uk
info@archcorearchitects.co.uk

description: Ground Extension	client: Sanjay	scale: 1:1250 @ A3	001
address: 10 Richborough Road, London, NW2 3LU	title: Site plan	date: 17/11/2020	
		drawn: JDS	checked: JDS
		rev: -	