
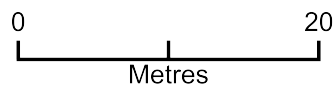


Site Plan

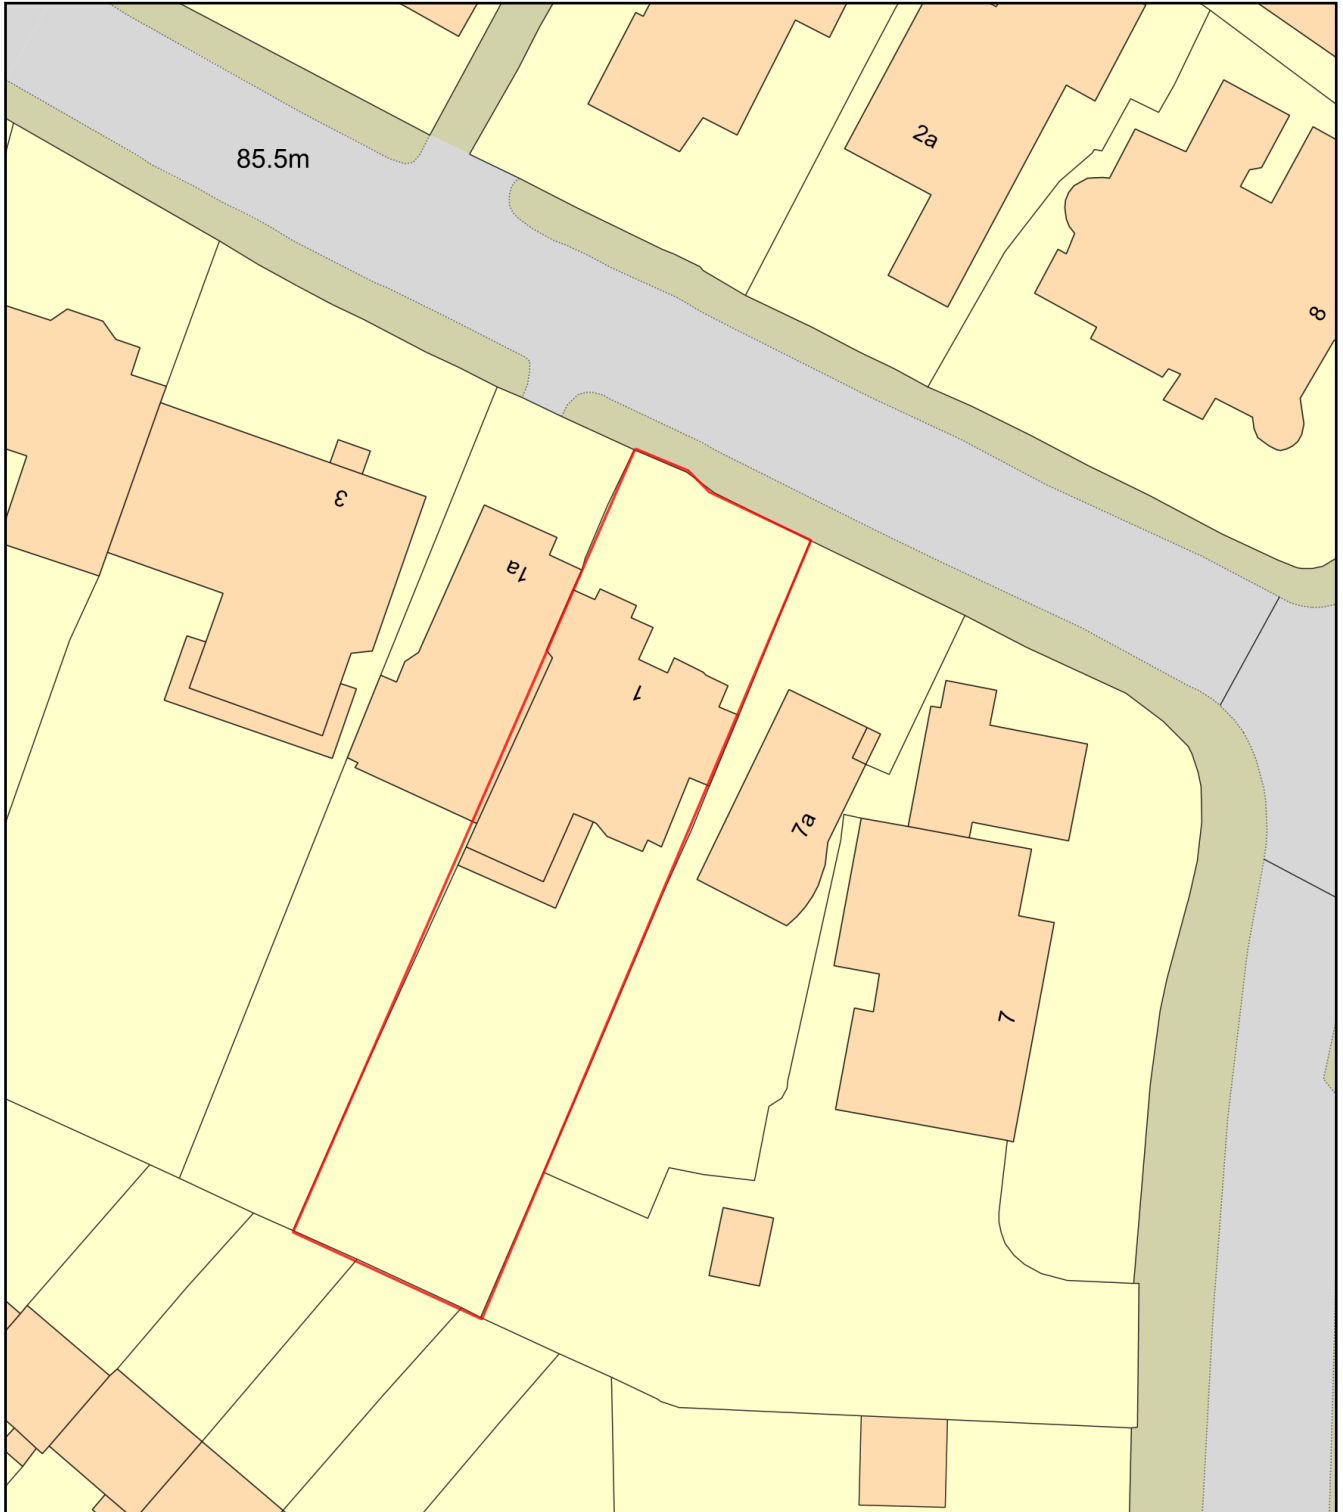

Plan Produced for: Jane Hodges

Date Produced: 03 Aug 2021

Plan Reference Number: TQRQM21215190333810

Scale: 1:500 @ A4