


rev	date	amendment



1 Existing East Elevation
scale 1:200

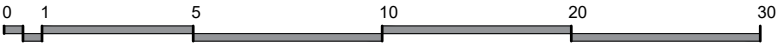

DO NOT SCALE THIS DRAWING Use figured dimensions only.
All contractors are requested to check all dimensions on site before proceeding.All discrepancies to be notified in writing to FHAS.
Dimensions are in millimeters unless stated otherwise.
All levels are in meters above AOD unless stated otherwise.
No areas indicated, or areas calculated from this drawing should be used for valuation purposes or as the basis for development contracts.
© Finley Harrison Architectural Service Ltd © - All rights reserved



Finley Harrison
Architectural Services Ltd

5/6 Bartholomew Place,
London, EC1A 7HH

Tel: 020 7606 0043
www.fhas.ltd

client Ziggurat Freehold Ltd	date 27/07/2021	drawn BB	drawing Existing East Elevation		
	scale @ A3 1:200	checked	job no.	dwg no.	revision
	project Ziggurat Building - Cladding 60-66 Saffron Hill, London, EC1N 8QX	status Planning	21106	(P)2001	/