



Ordnance Survey, (c) Crown Copyright 2021. All rights reserved. Licence number 100022432

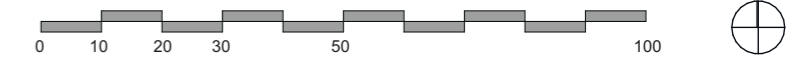

SCALE 1:1250

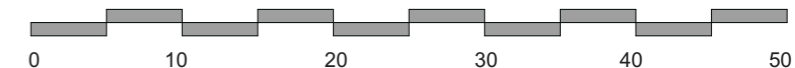

SCALE 1:500

- No. Notes:
1. Dimensions to be verified on site. Only figured dimensions to be used and any discrepancies in dimensions are to be reported to the contract administrator. No dimensions are to be scaled from printed drawings. Any areas indicated on this drawing are for guidance only. No responsibility is taken for their accuracy.
 2. There is a risk of injury or death in construction if the works are not properly planned and supervised. The contractor must not undertake any element of the work without first having carried out the necessary risk assessments and prepared detailed method statements.

client: D Lipa
 project: 30 Ferncroft Avenue
 NW3 7PH
 drawing: SITE PLAN

dwg. type: EXISTING
 dwg. status: PLANNING

drawn by: ER approved by: PR date: 23/07/2021
 scale: 1:250, 1:500 @ A3 format: A3

4M GROUP
 18 Greek Street
 London W1D 4DS
 +44 02070210332
 +383 49 597754
 info@4mgroup.co.uk
 www.4mgroup.co.uk

job number	drawing number	revision
309	0000	