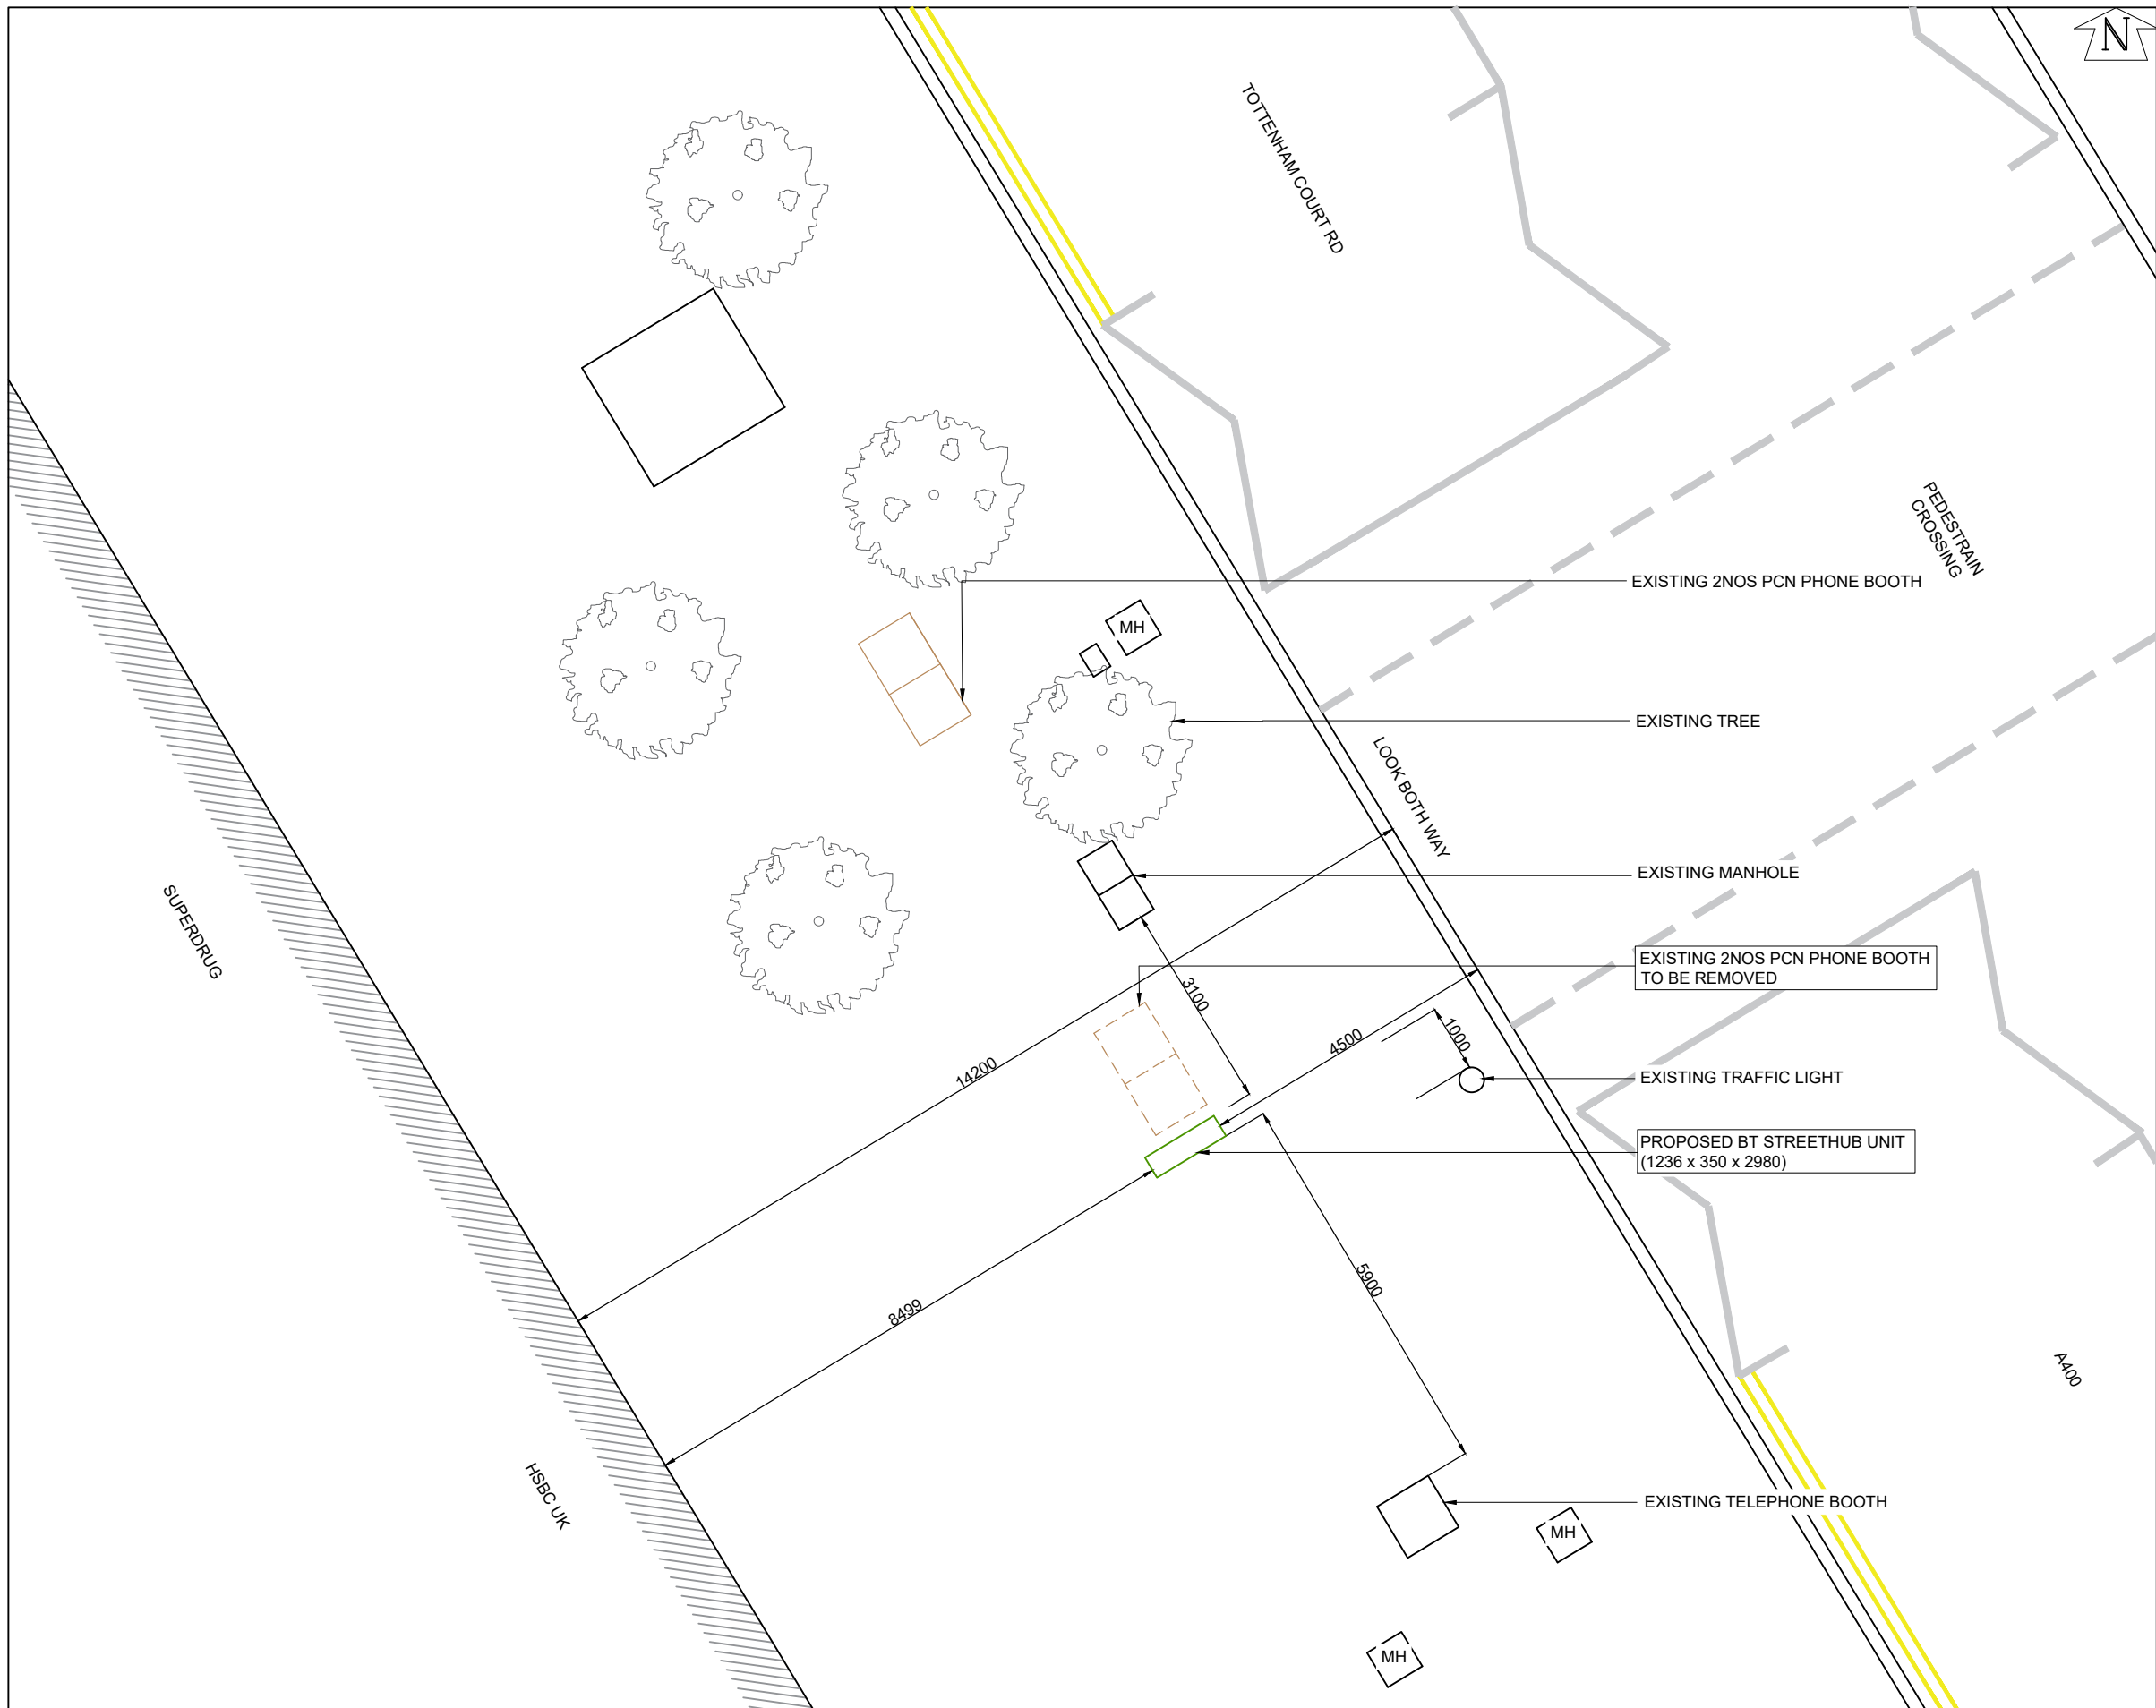


PROPOSED SITE PLAN
SCALE 1:100

GENERAL NOTES

Use written dimensions only, do not scale from drawing. Use latest revision of all referenced information.

Rev	Date	Description	Drawn	Chkd
A	17.07.21	New BT Streethub Structure	MD	JE

mono [#] MONO CONSULTANTS LIMITED
70-76 Steam Packet House
Cross Street
Manchester, M2 4JG
t. 44 (0)161 839 8839
www.monoconsultants.com



Drg Status
PLANNING

Cell No. & Name

CAM003

Site Name & Address

Pavement o/s HSBC, 39
Tottenham Court Rd, London W1T
2AR

Drawing Title
PROPOSED SITE PLAN

Scale	1:100	Date	17.07.21
Drawn By	MD	Checked By	JE
Drawing Number	002	Revision	A

ORIGINAL DRAWING SIZE A3