


FOR PLANNING

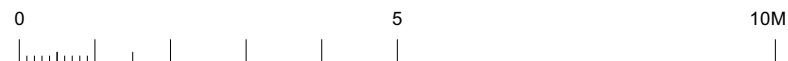

Revision	Date	By	Amendments	Project
				28 CRESSY ROAD, LONDON, NW3 2LY
<small>Do not scale, use figured dimensions only. All dimensions to be verified on site prior to the commencement of any work or the production of any shop drawing. This drawing to be read in conjunction with all related Architect's and Engineer's drawings and any other relevant information. No liability will be accepted for any errors or omissions in the content of this drawing, which arise as a result of faulty transmission or reproduction when issued in an electronic format. No alterations or amendments are permitted to this drawing other than by 23 Architecture LTD.</small>				Drawing title PROPOSED FRONT ELEVATION
				Date AUGUST 2021
				Drawn by MP
				Drawing number ARC591-PR-03
				Scale 1:100@ISO A3
				Checked by MP
				Revision



23 Architecture Ltd
2 Olaf Street London W11 4BE
T 020 8962 8666 F 020 8962 8777
info@23arc.com www.23arc.com