
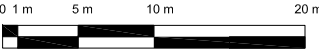


version	date	author	version notes
P1	As dwg	As dwg	Initial Issue

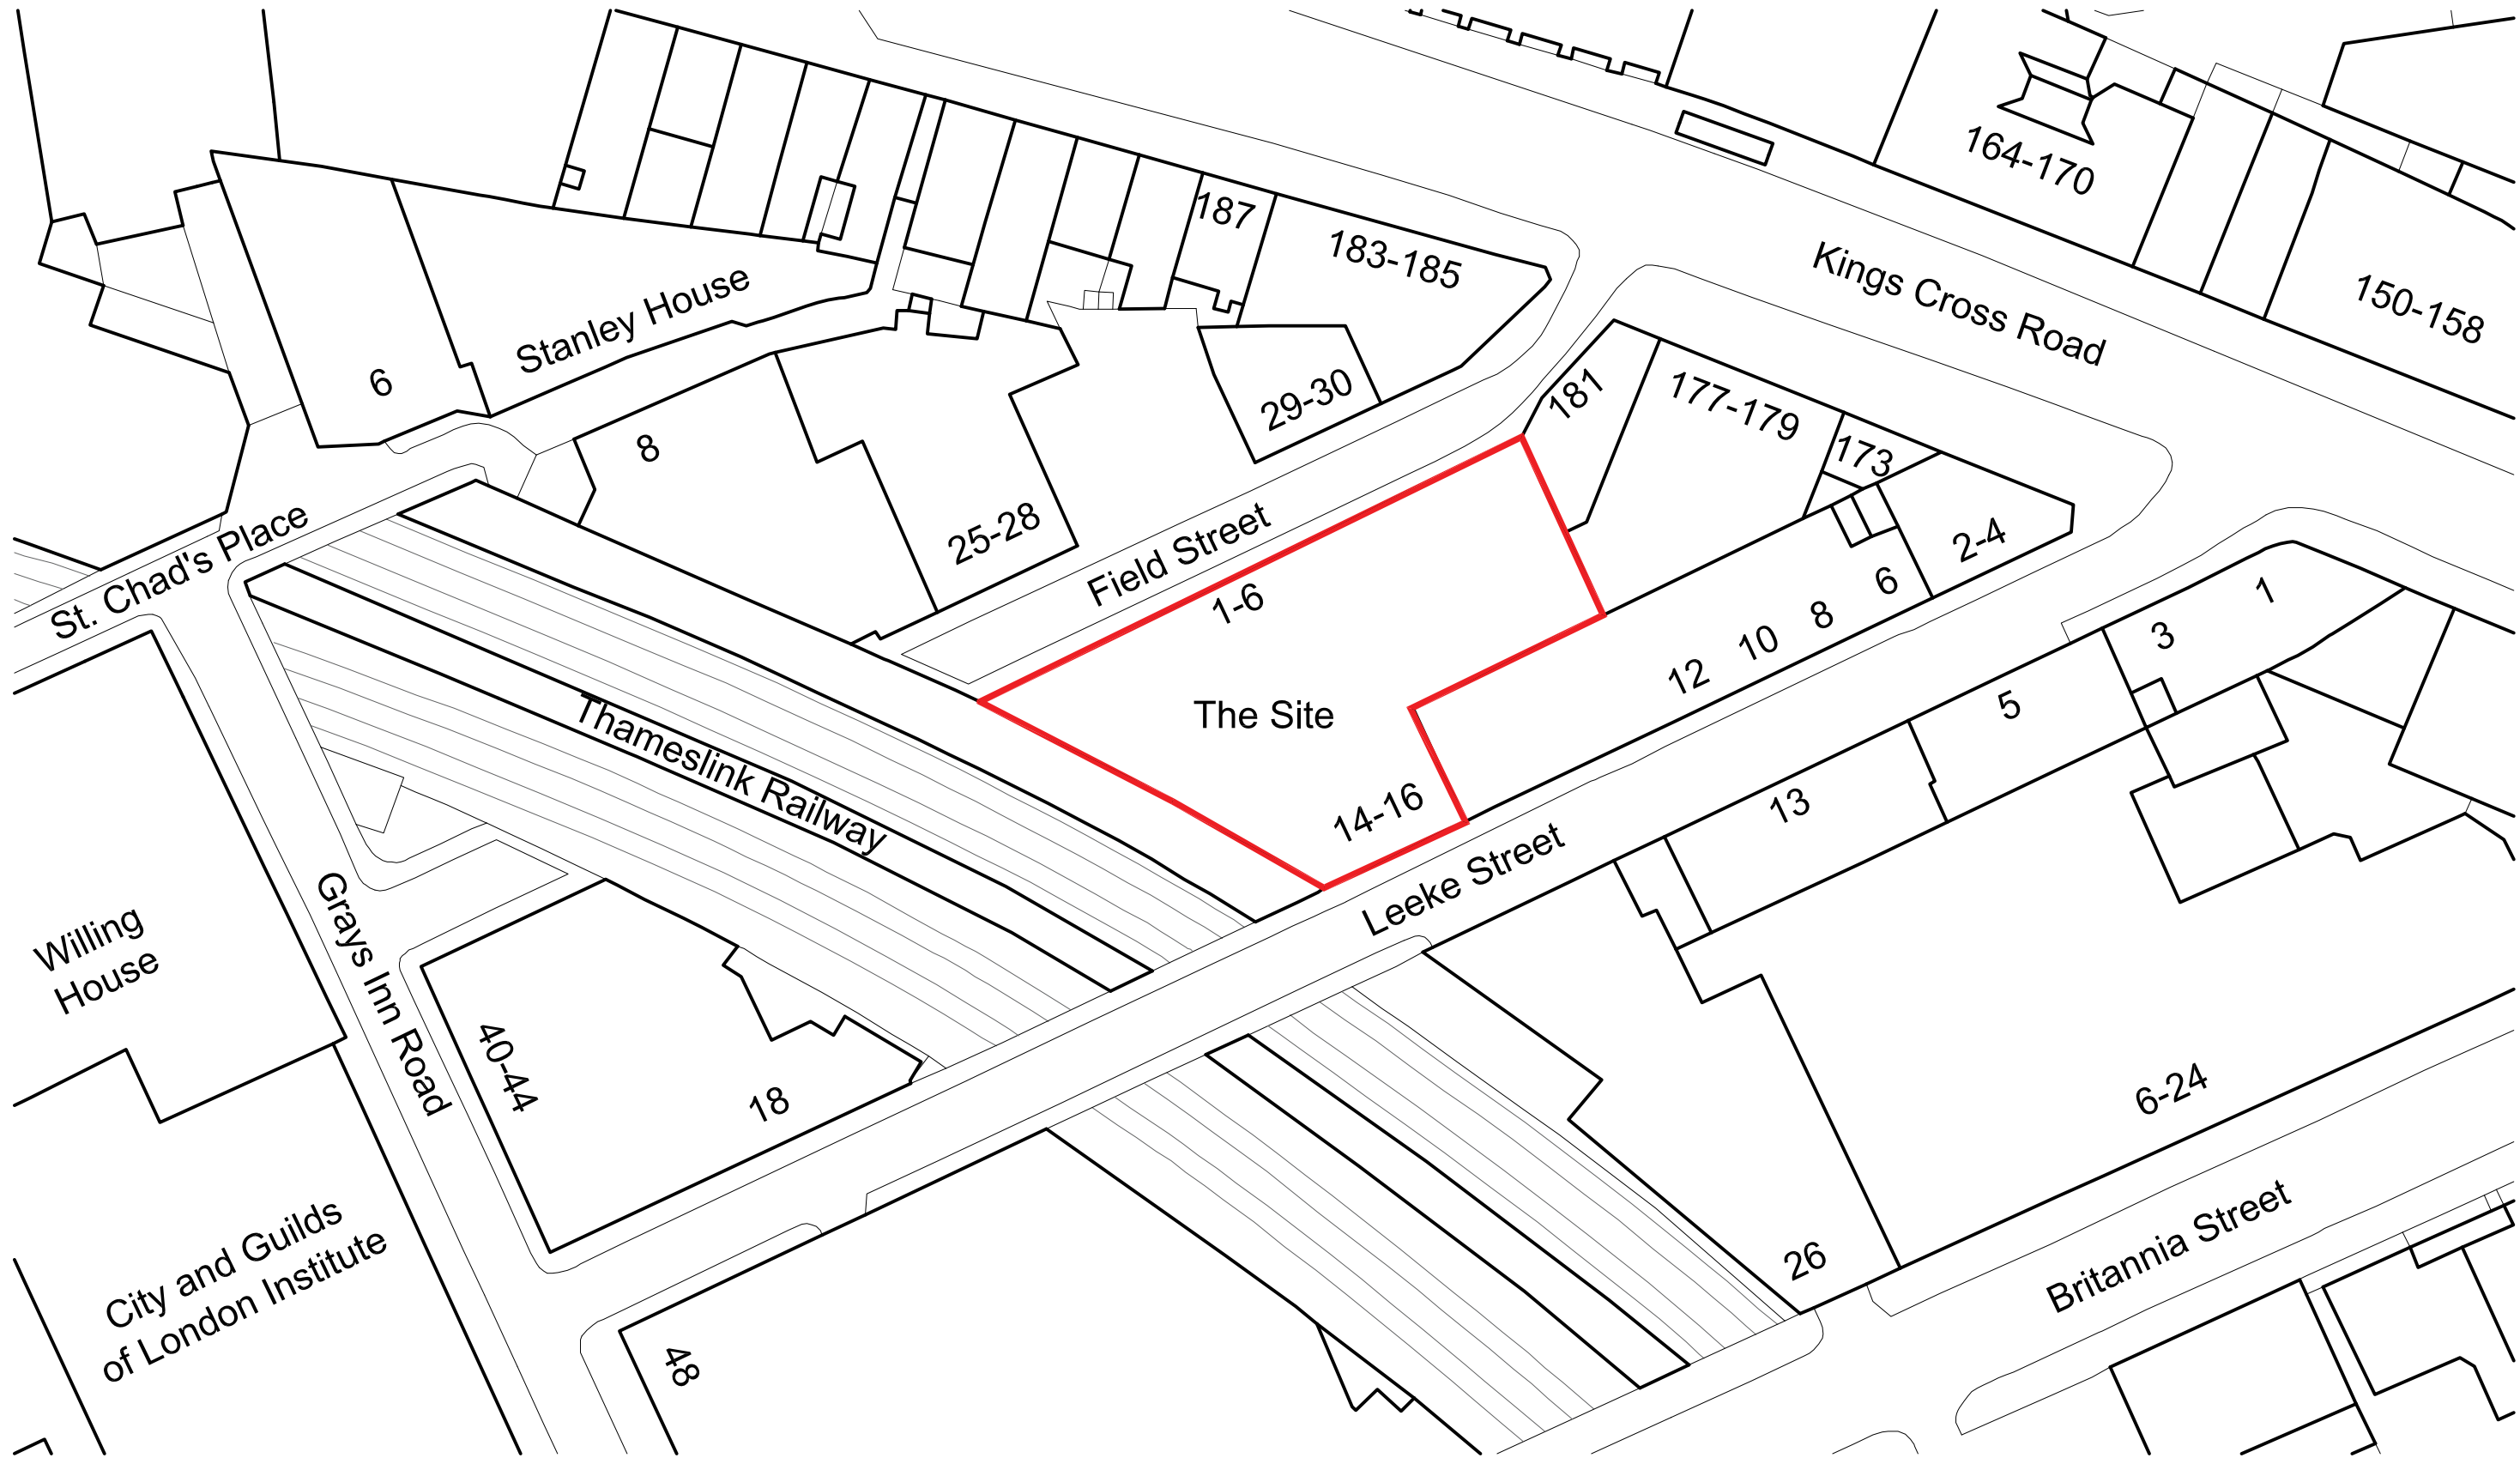

SCALE: 1:500

Site Boundary

status **PLANNING**




project **Field Street, London WC1**

site **Existing Block Plan**

scale 1:500 @ A3 date 02.07.21 author HC job no. 1878-D00-01 ver. P1

DO NOT SCALE FROM THIS DRAWING : Verify all dimensions on site
© Orbit Architects 83 Blackfriars Road, London SE1 8HA t. 020 7593 3380 w. www.orbitarchitects.com e. info@orbitarchitects.com

Version	Date	Author	Version Notes
P1	As dwg	As dwg	Initial issue

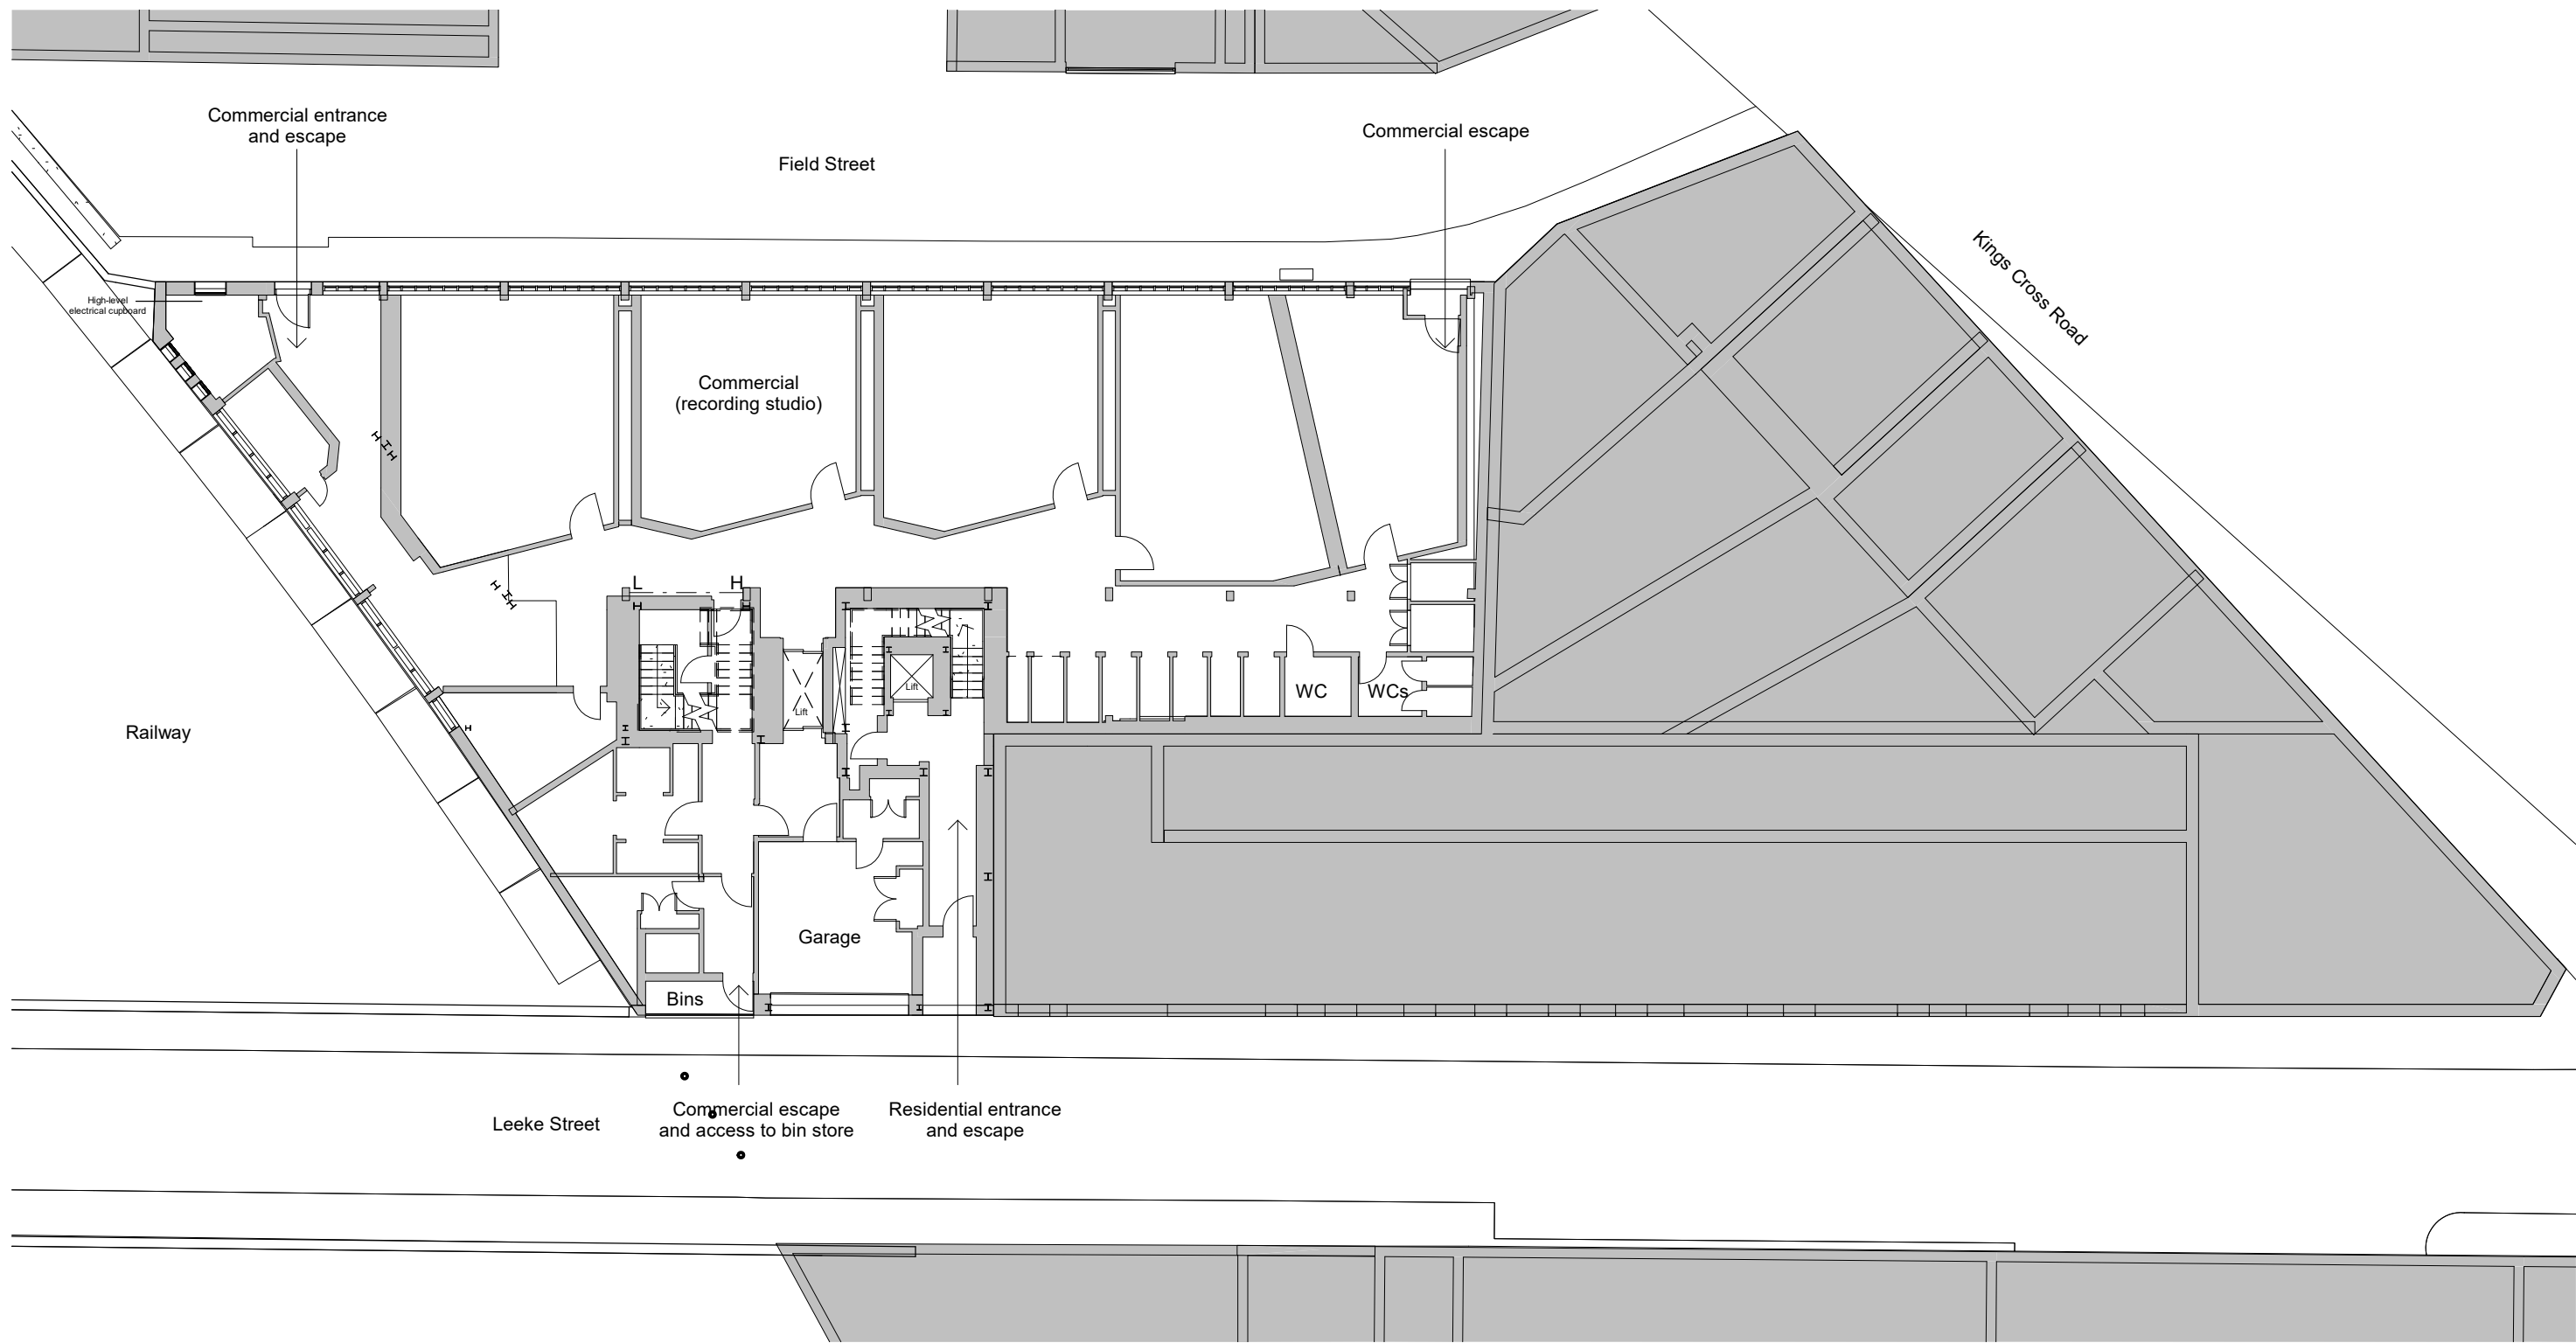

1 Existing - Ground Floor Plan
Scale: 1 : 200



status

PLANNING

Orbit Architects

project

Field & Leeke Street, WC1X

title

Schematic Floor Plan - Existing - Ground Floor Plan

scale

1:200 @A3

date

02.07.21

author

HC

job no.

1878- D00-10


ver.

P1

DO NOT SCALE FROM THIS DRAWING: Verify all dimensions on site

© Orbit Architects 83 Blackfriars Road, London SE1 8HA t.020 7593 3380 www.orbitarchitects.com e.info@orbitarchitects.com


Version	Date	Author	Version Notes
P1	As dwg	As dwg	Initial issue

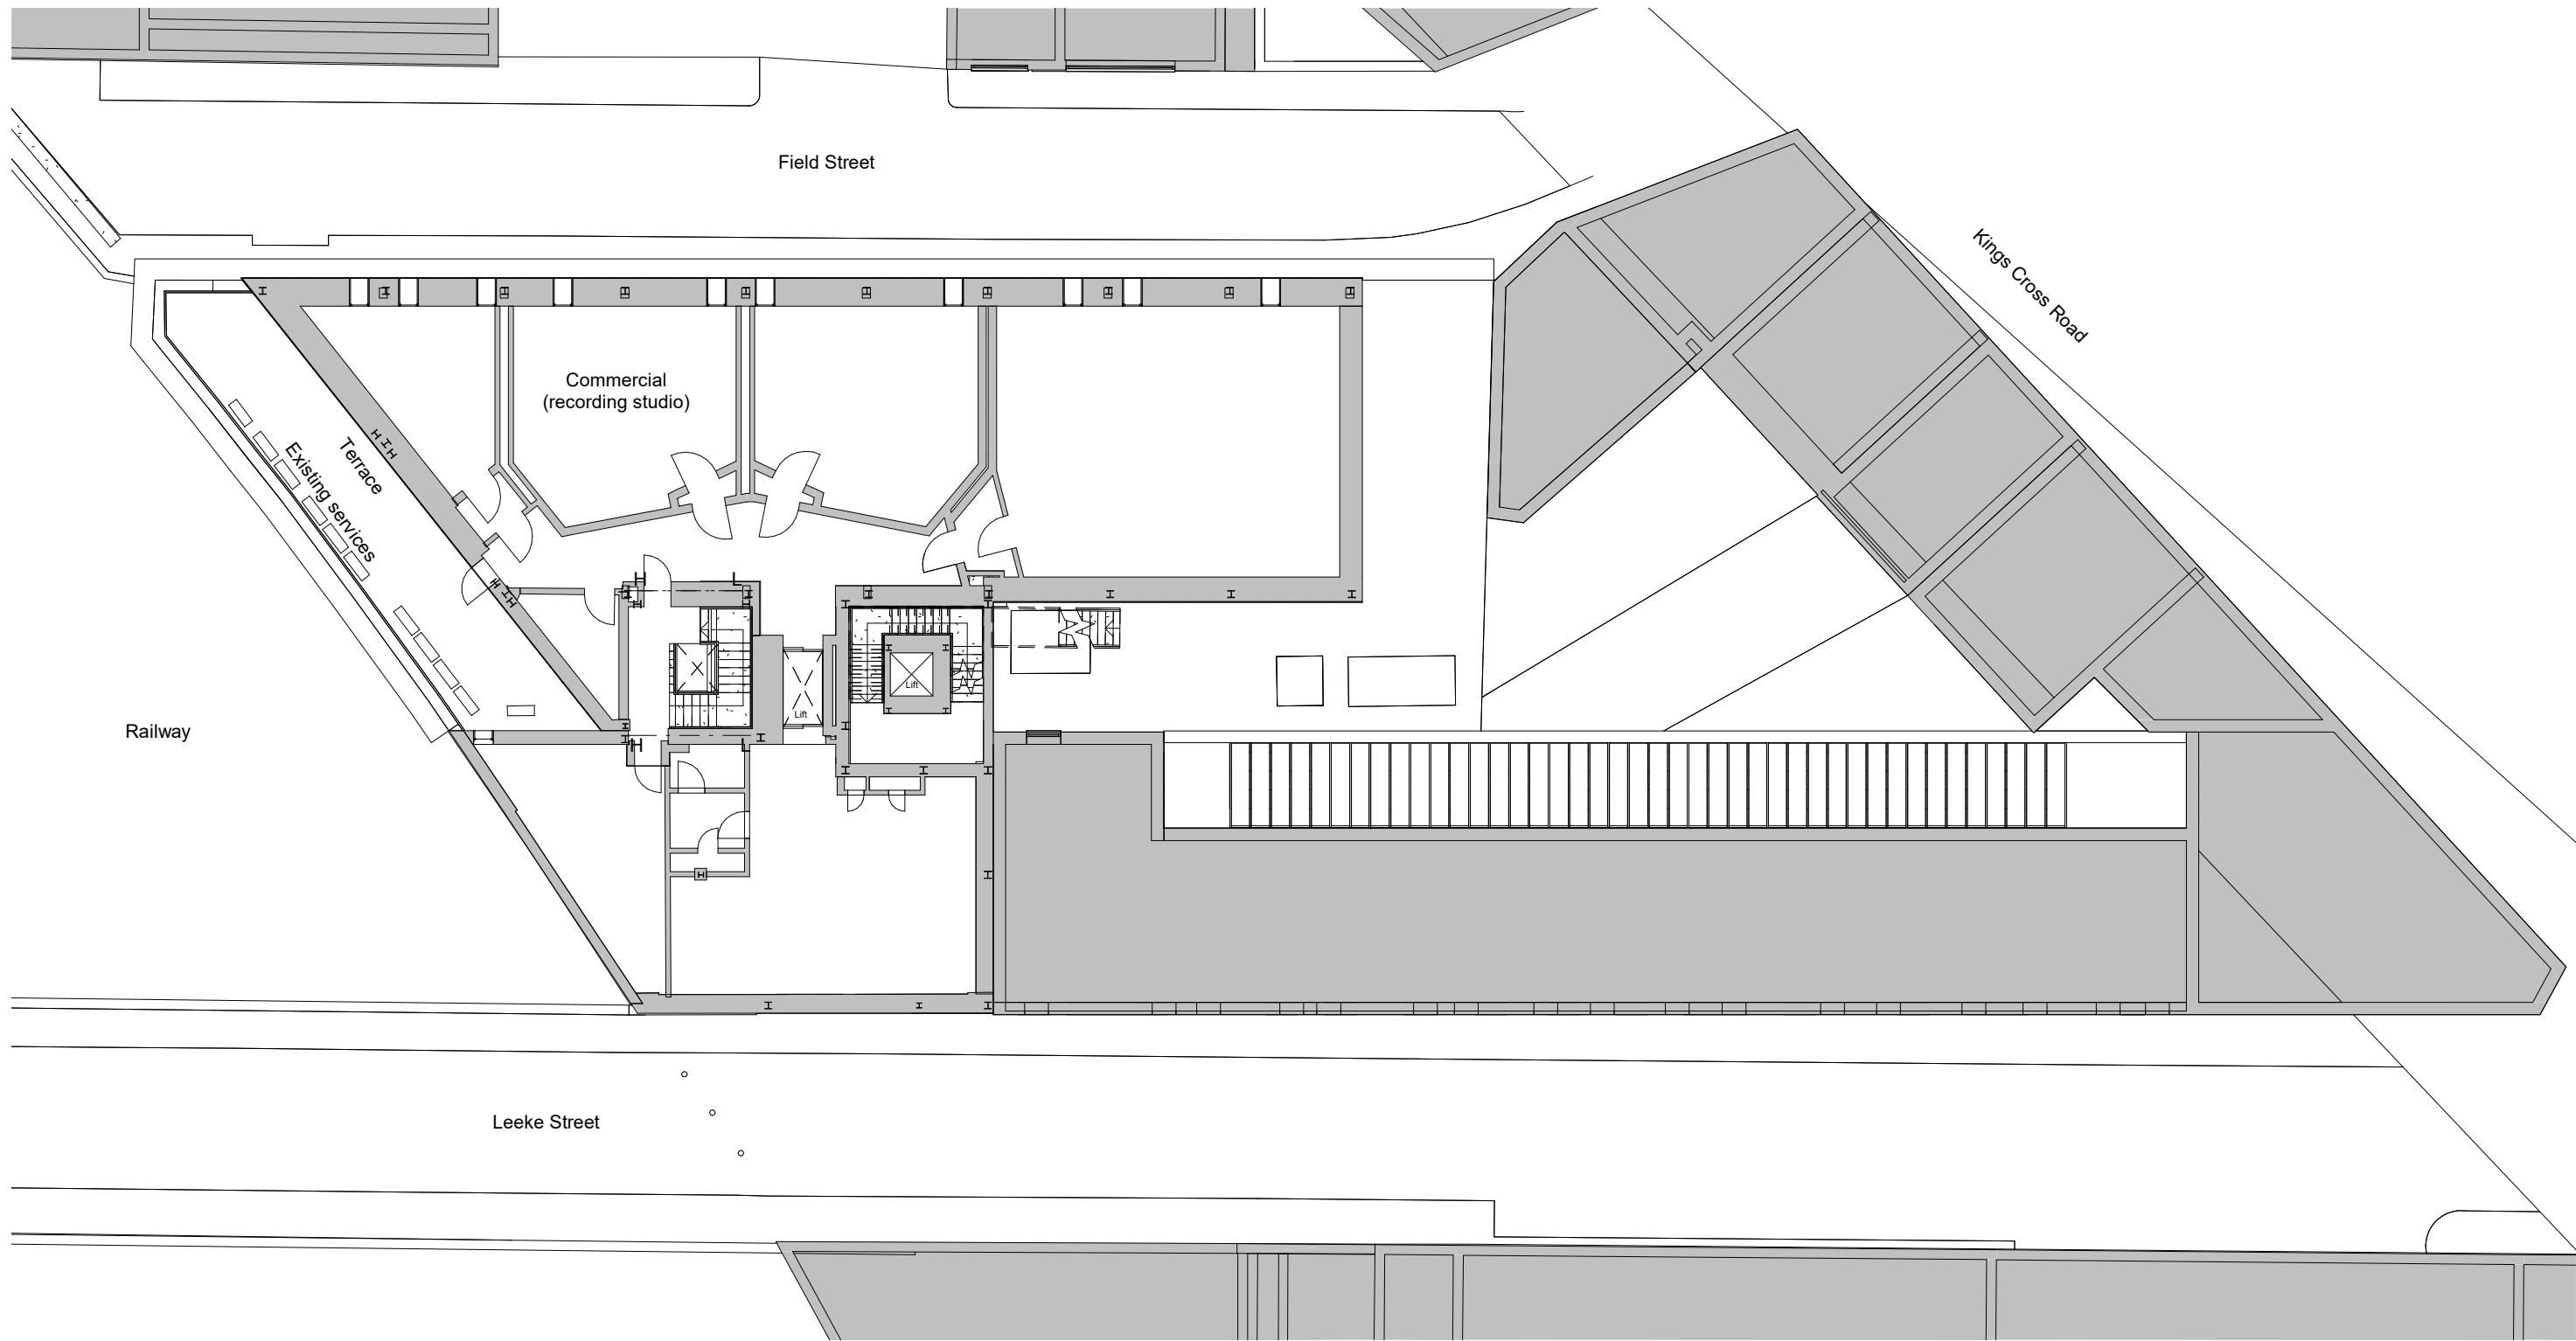

1 Existing - First Floor Plan
Scale: 1 : 200



SCALE:1:200

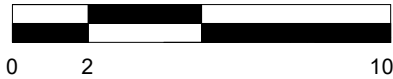

status
PLANNING



project
Field & Leeke Street, WC1X

title
Schematic Floor Plan - Existing - First Floor Plan

scale
1:200 @A3

date
02.07.21


author
HC

job no.
1878- D00-11


ver.
P1

DO NOT SCALE FROM THIS DRAWING: Verify all dimensions on site
© Orbit Architects 83 Blackfriars Road, London SE1 8HA t.020 7593 3380 www.orbitarchitects.com e.info@orbitarchitects.com

Version	Date	Author	Version Notes
P1	As dwg	As dwg	Initial issue

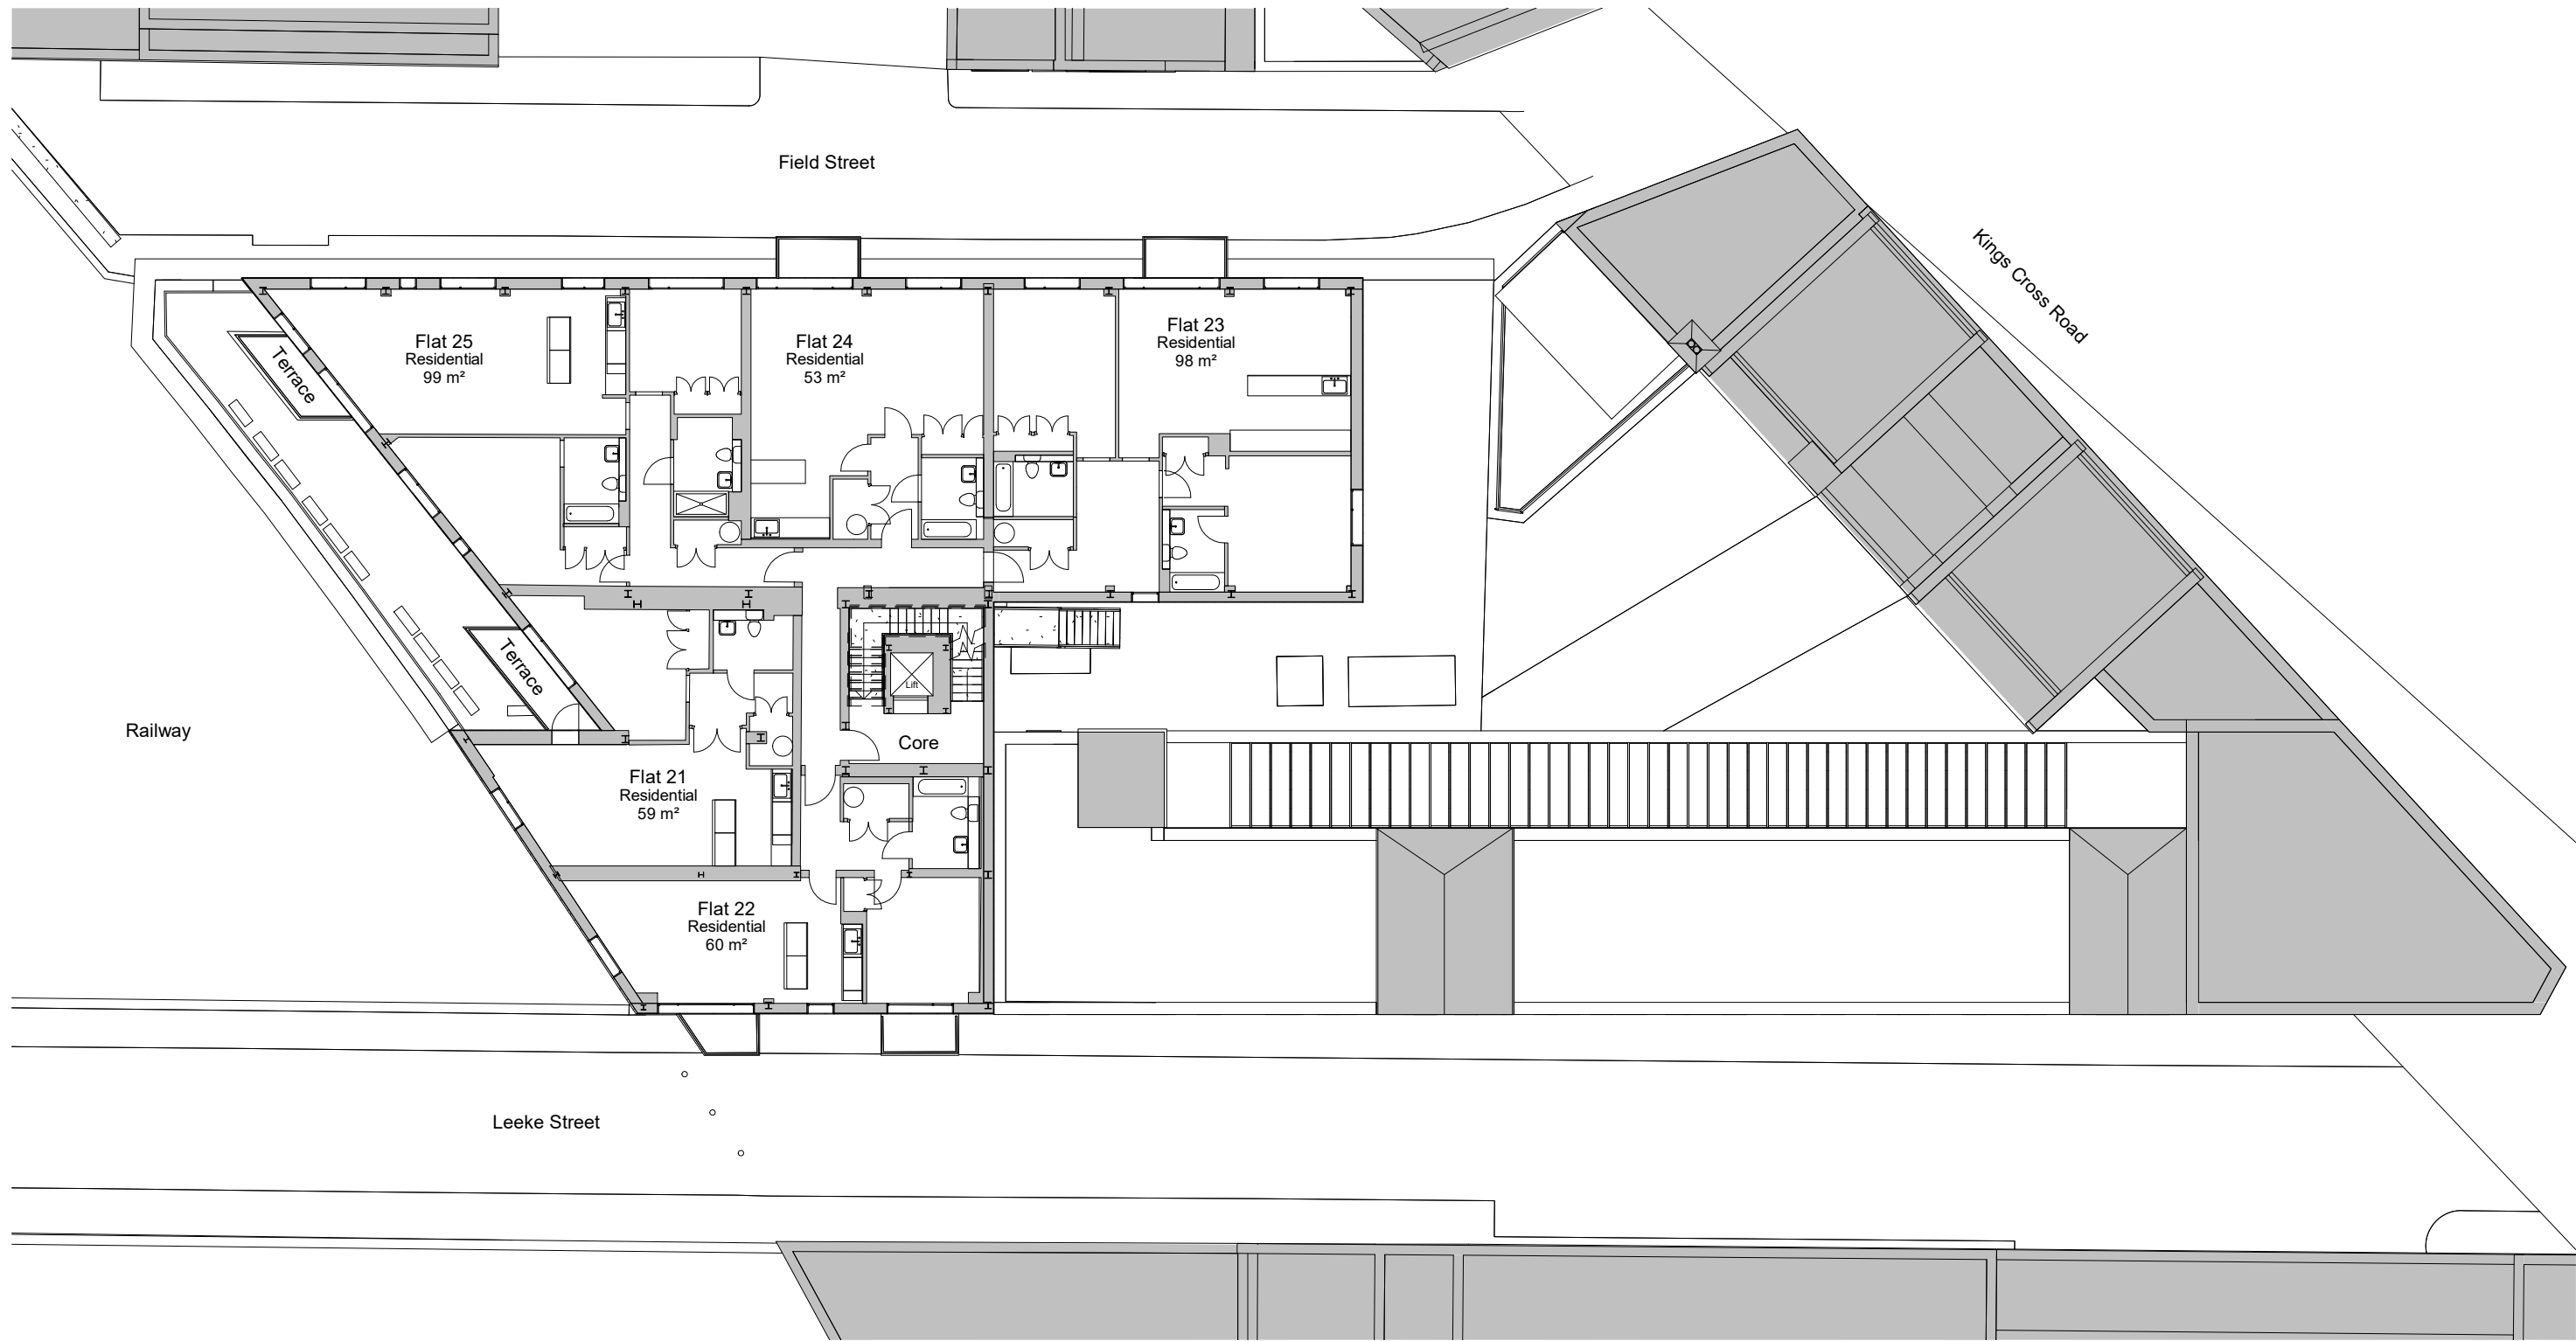

1 Existing - Second Floor Plan
Scale: 1 : 200

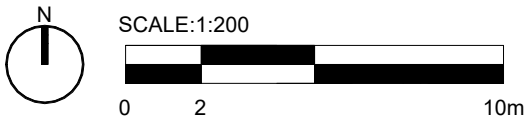

status

PLANNING

Orbit Architects

project

Field & Leeke Street, WC1X

title

Schematic Floor Plan - Existing - Second Floor Plan

scale

1:200 @A3

date

02.07.21

author

HC

job no.

1878- D00-12

ver.

P1

DO NOT SCALE FROM THIS DRAWING: Verify all dimensions on site

© Orbit Architects


83 Blackfriars Road, London SE1 8HA

t.020 7593 3380


www.orbitarchitects.com

e.info@orbitarchitects.com

Version	Date	Author	Version Notes
P1	As dwg	As dwg	Initial issue

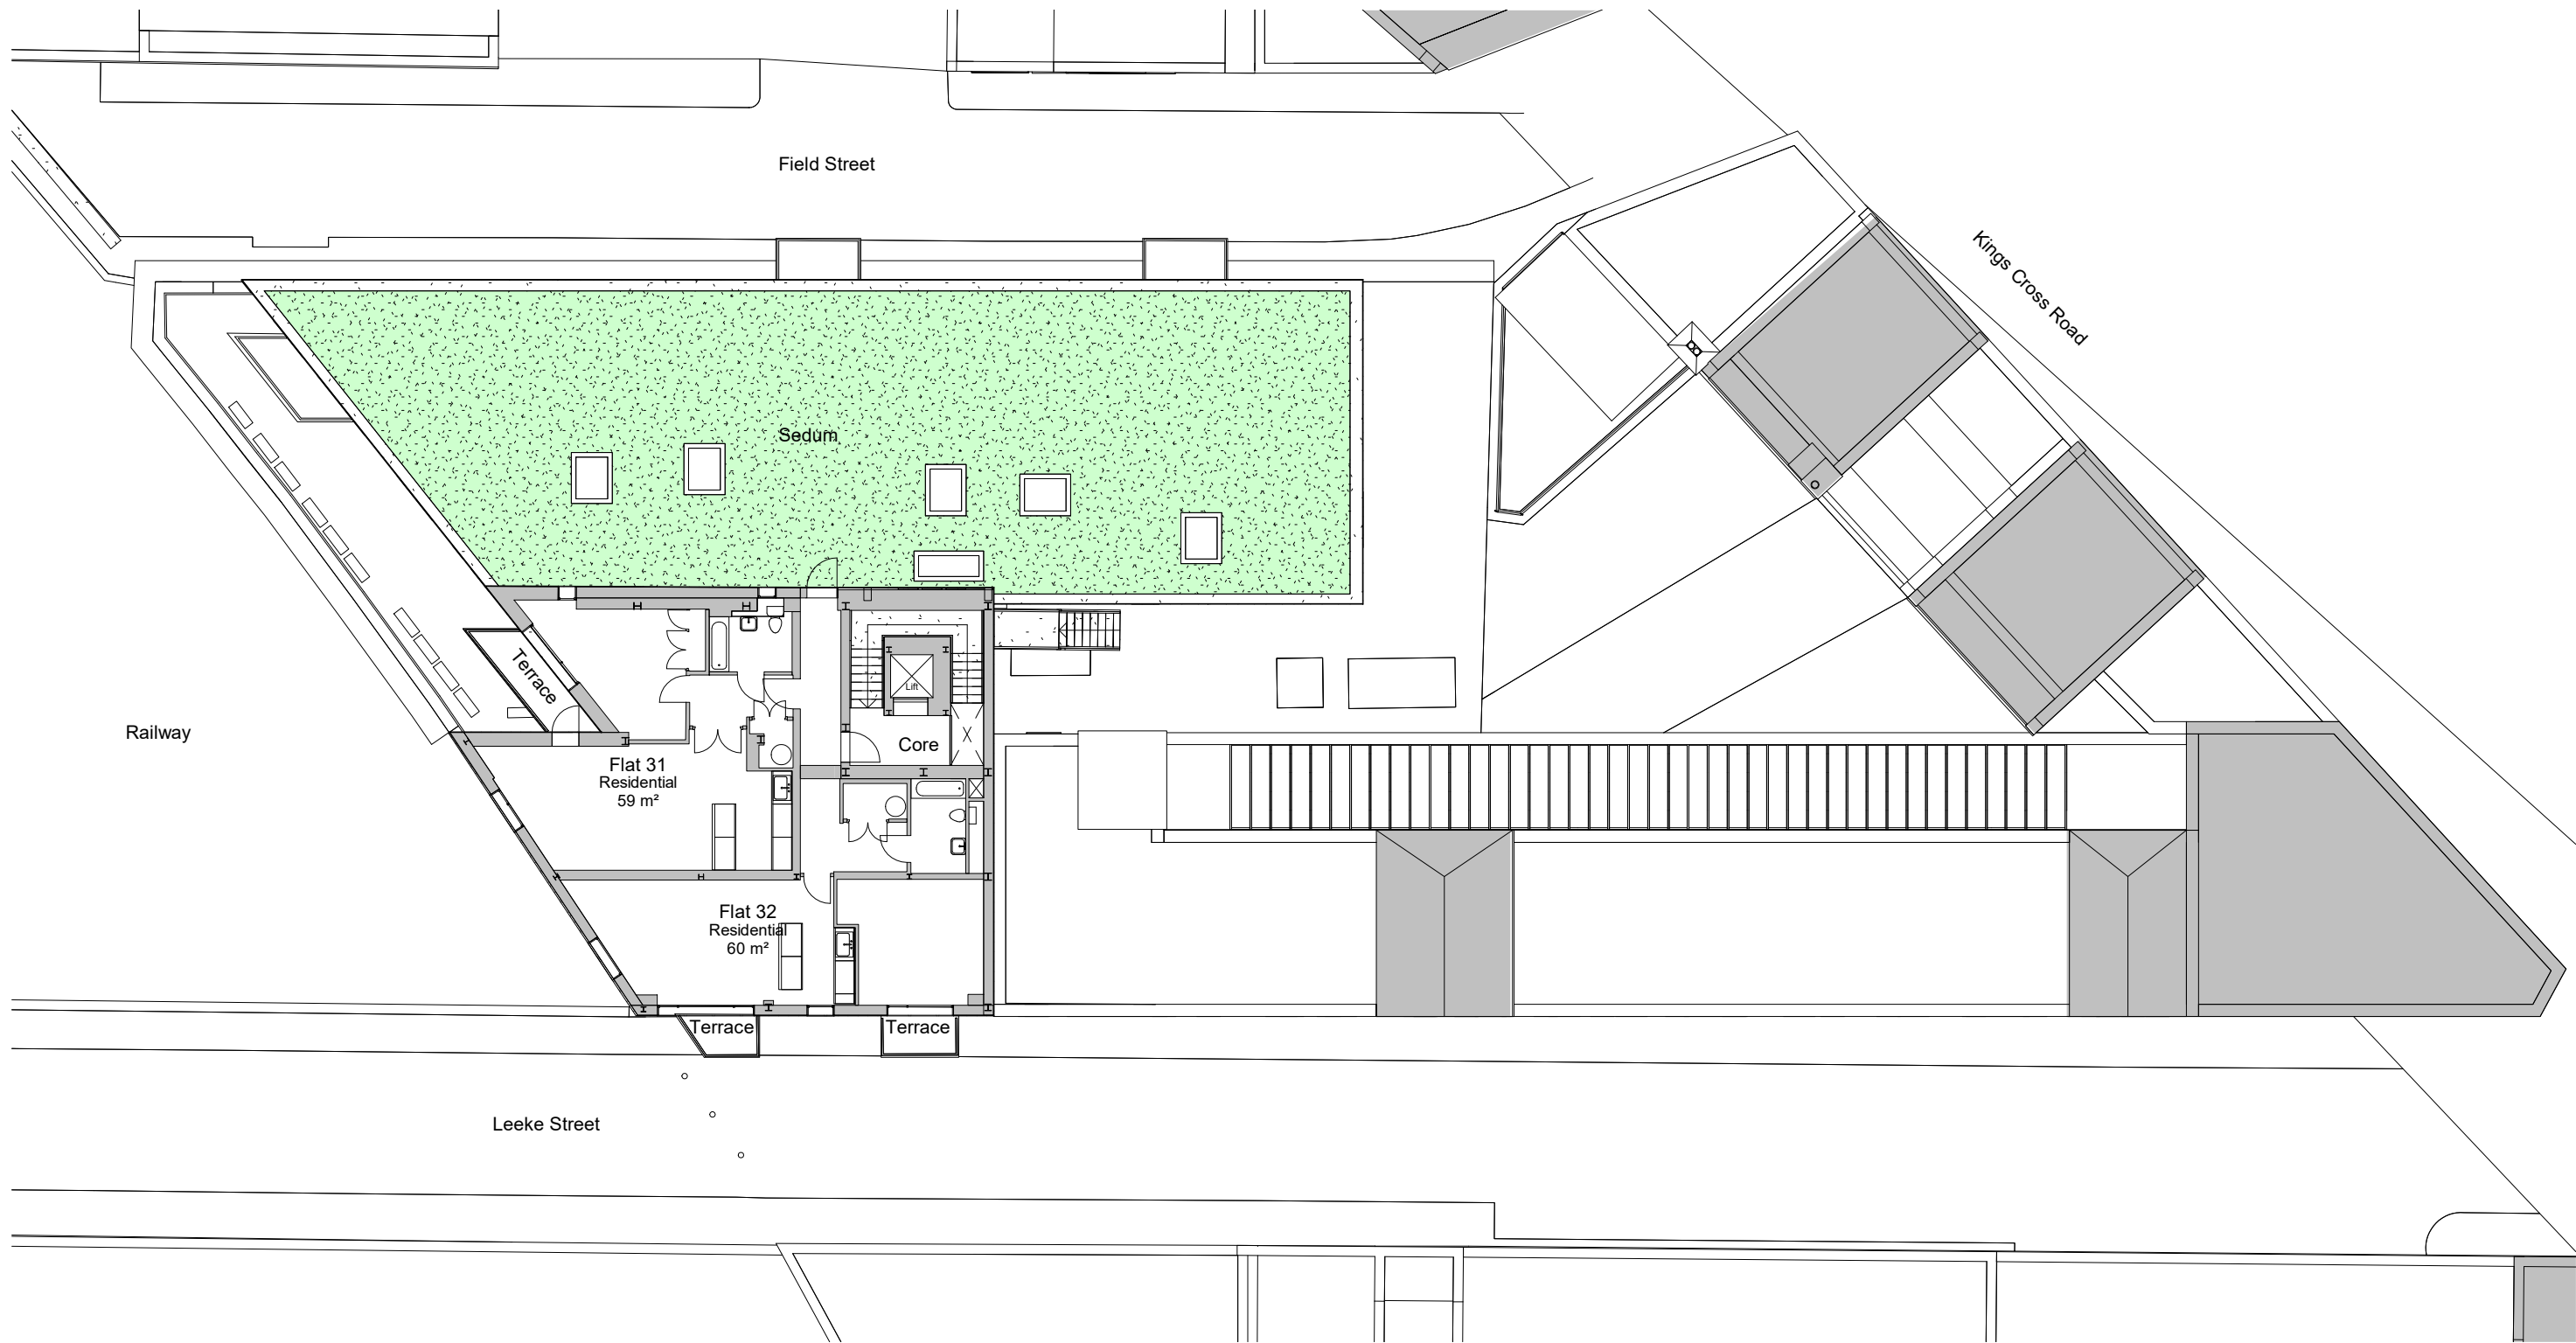


1 Existing - Third Floor Plan
Scale: 1 : 200


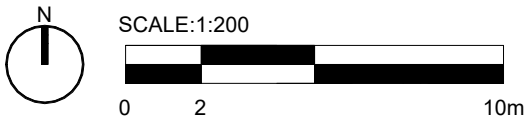


status				PLANNING			
				Orbit Architects			
project				Field & Leeke Street, WC1X			
title				Schematic Floor Plan - Existing - Third Floor Plan			
scale	date	author	job no.	dwg no.	ver.		
1:200 @A3	02.07.21	HC	1878-	D00-13	P1		
DO NOT SCALE FROM THIS DRAWING: Verify all dimensions on site							
© Orbit Architects 83 Blackfriars Road, London SE1 8HA t.020 7593 3380 www.orbitarchitects.com e.info@orbitarchitects.com							

Version	Date	Author	Version Notes
P1	As dwg	As dwg	Initial issue

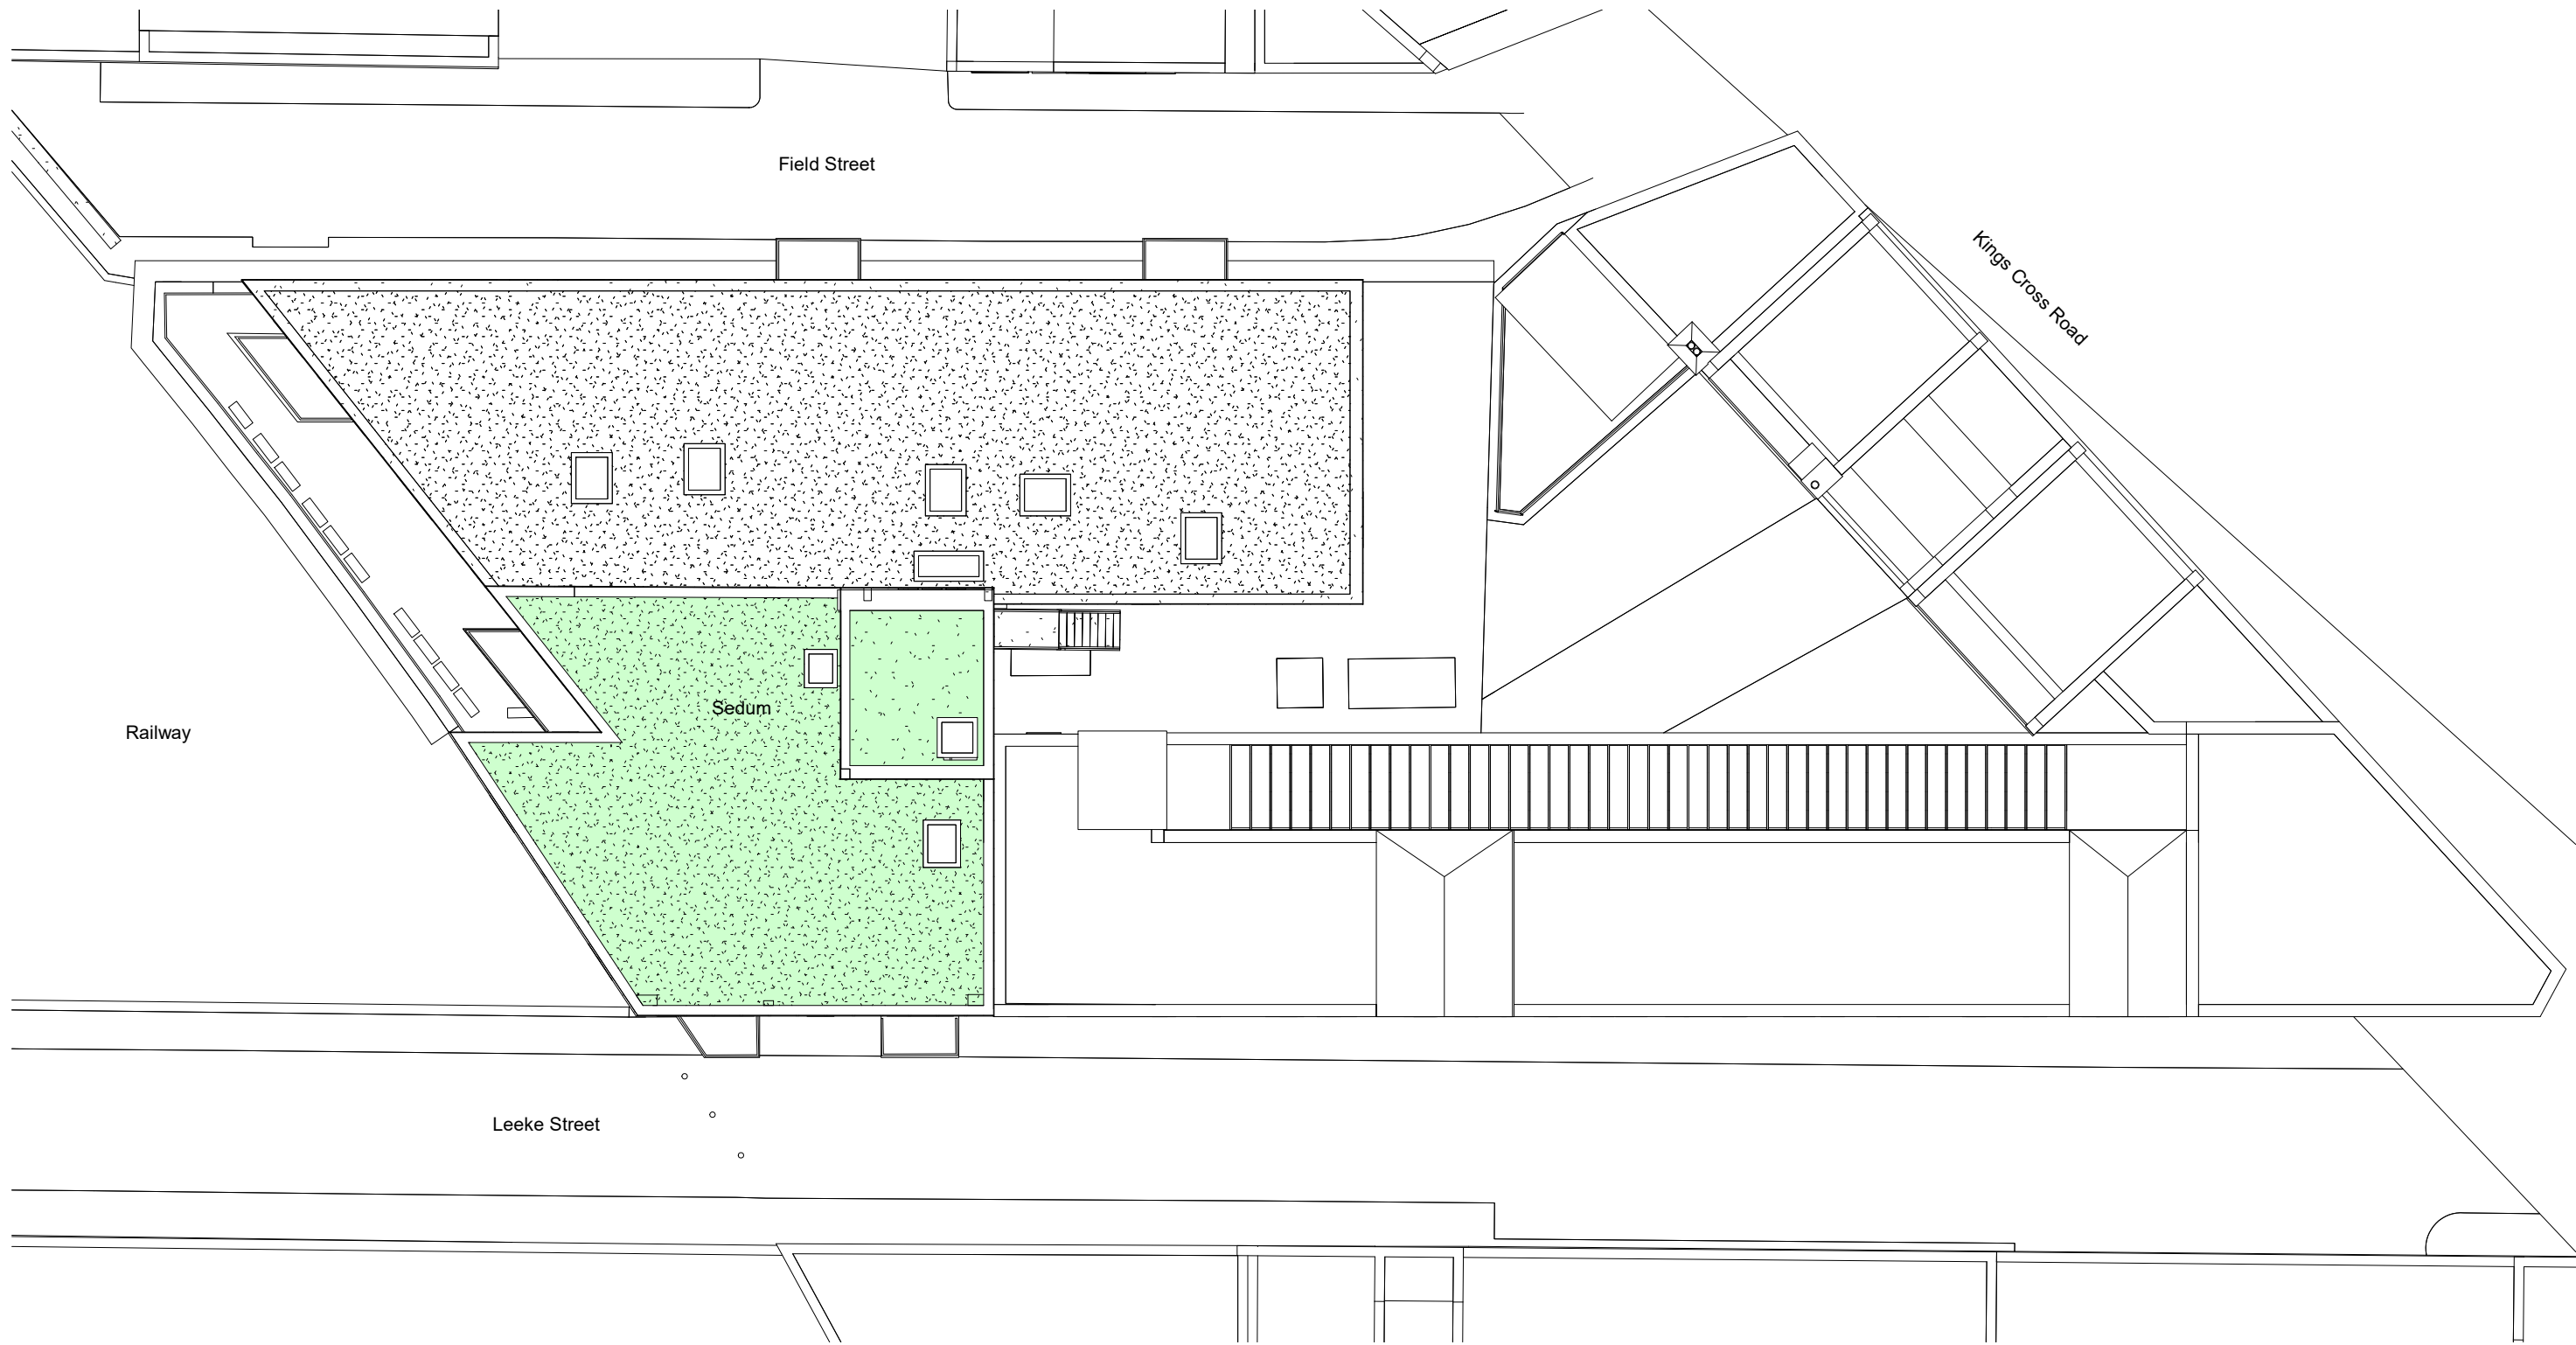

1 Existing - Roof Plan
Scale: 1 : 200

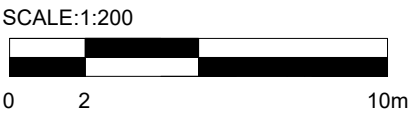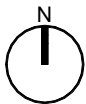

status **PLANNING**




project	Field & Leeke Street, WC1X		
title	Schematic Floor Plan - Existing - Roof Plan		
scale	1:200 @A3	date	02.07.21
author	HC	job no.	1878- D00-14
ver.			P1



DO NOT SCALE FROM THIS DRAWING: Verify all dimensions on site

© Orbit Architects 83 Blackfriars Road, London SE1 8HA t.020 7593 3380 www.orbitarchitects.com e.info@orbitarchitects.com

Version	Date	Author	Version Notes
P1	As dwg	As dwg	Initial issue

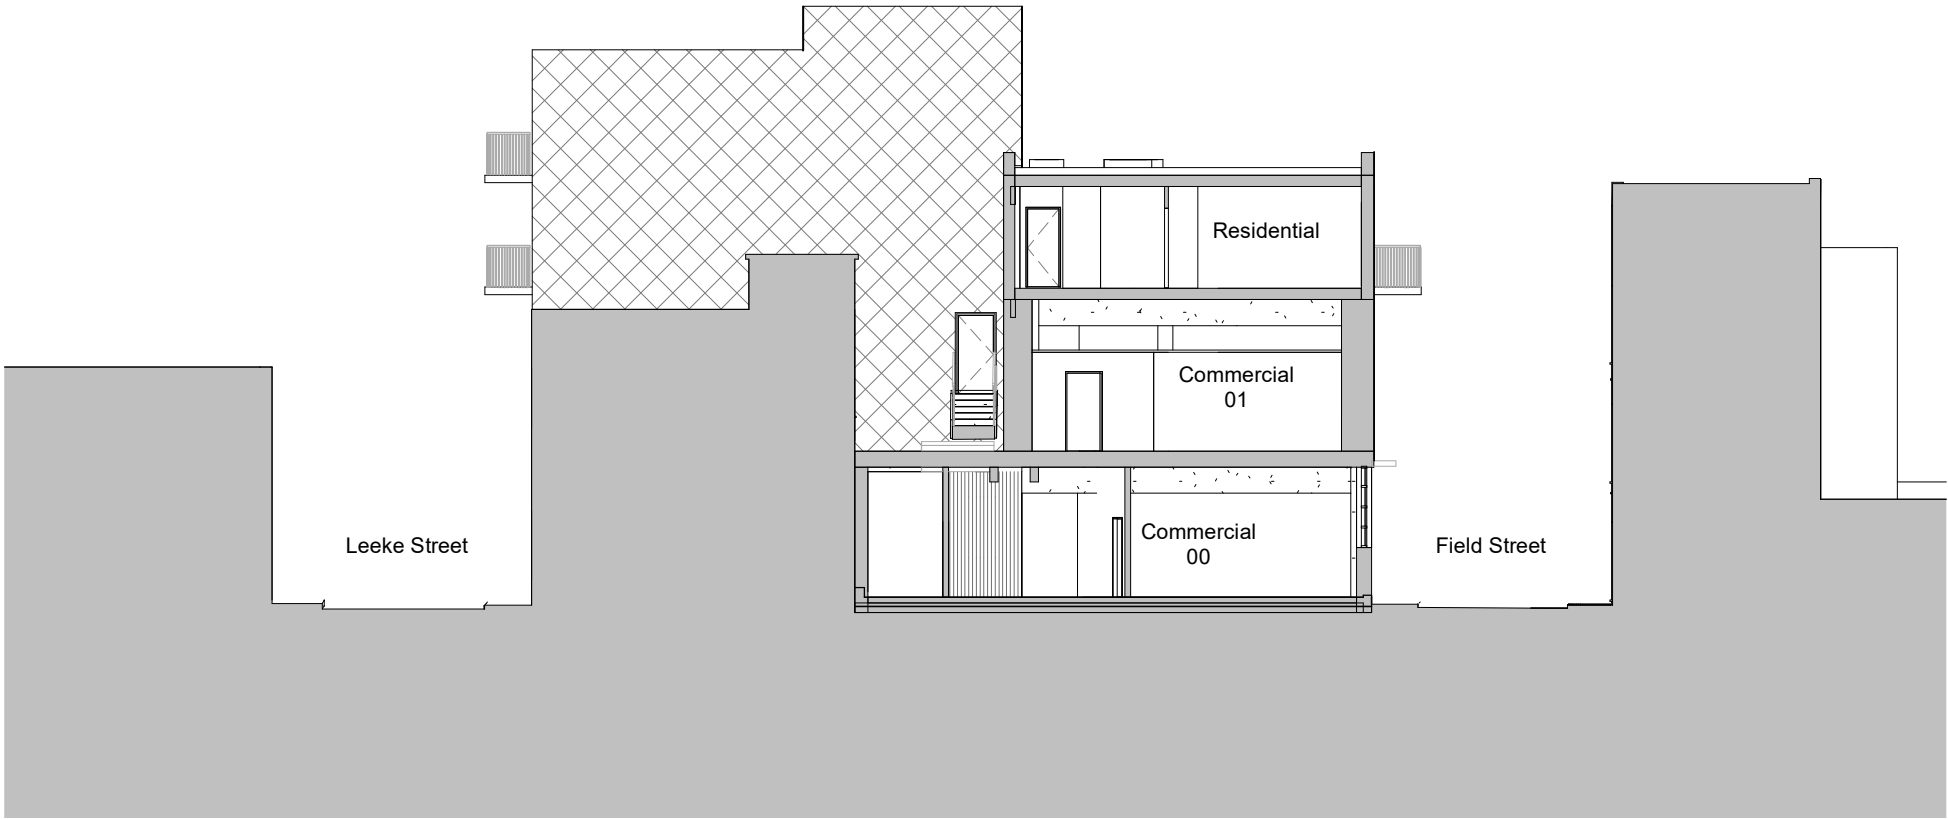


1 Existing - Section AA
Scale: 1 : 200

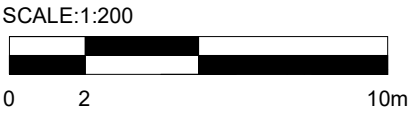
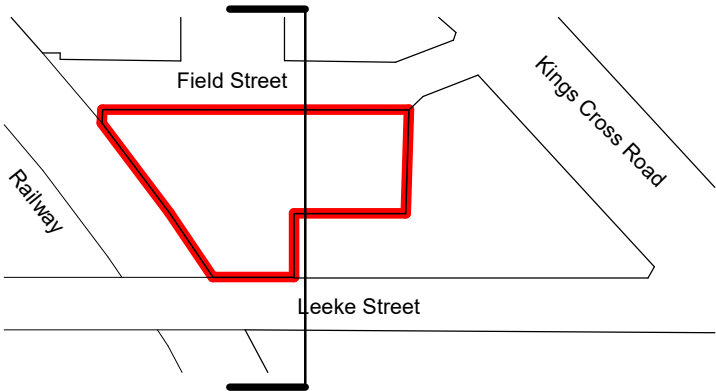


status					PLANNING				
					Orbit Architects				
project - Field & Leeke Street, WC1X									
title - Schematic Section - Existing - Section AA									
scale	date	author	job no.	dwg no.	ver.				
1:200 @A3	02.07.21	HC	1878-	D00-20	P1				
DO NOT SCALE FROM THIS DRAWING: Verify all dimensions on site									
© Orbit Architects 83 Blackfriars Road, London SE1 8HA t.020 7593 3380 www.orbitarchitects.com e.info@orbitarchitects.com									

Version	Date	Author	Version Notes
P1	As dwg	As dwg	Initial issue

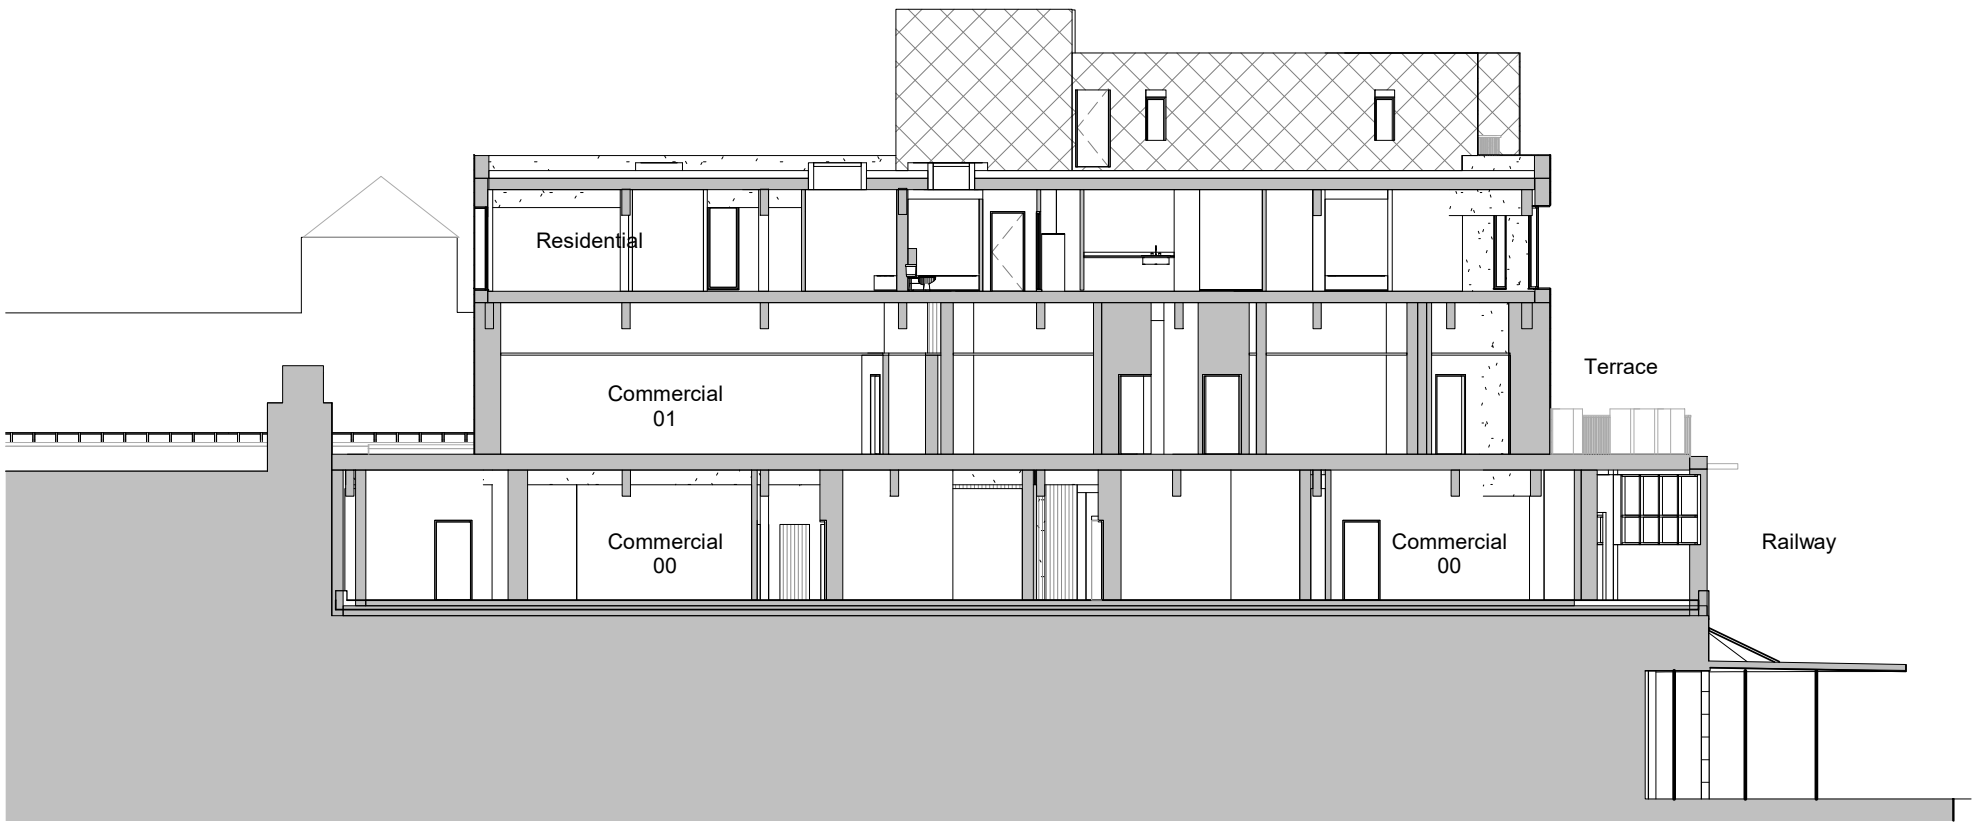

1 Existing - Section BB
Scale: 1 : 200

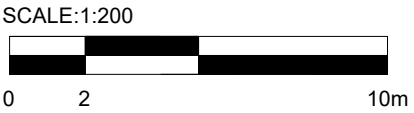
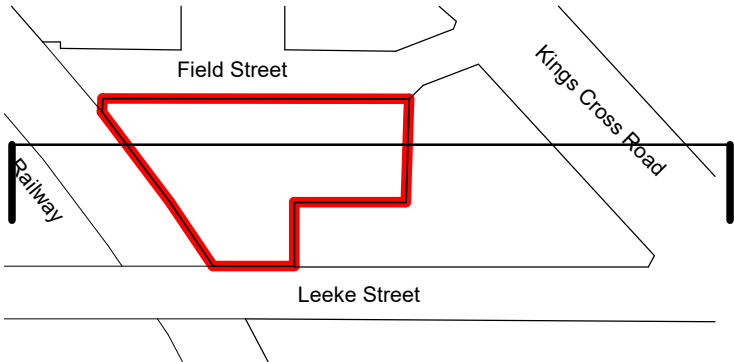


status				PLANNING			
				Orbit Architects			
project				Field & Leeke Street, WC1X			
title				Schematic Section - Existing - Section BB			
scale	date	author	job no.	dwg no.	ver.		
1:200 @A3	02.07.21	HC	1878-	D00-21	P1		
DO NOT SCALE FROM THIS DRAWING: Verify all dimensions on site							
© Orbit Architects 83 Blackfriars Road, London SE1 8HA t.020 7593 3380 www.orbitarchitects.com e.info@orbitarchitects.com							

Version	Date	Author	Version Notes
P1	As dwg	As dwg	Initial issue



1 Existing - Section CC
Scale: 1 : 200

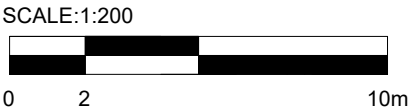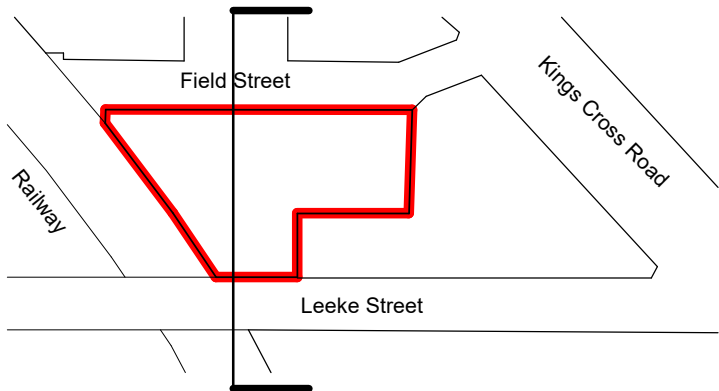

status

PLANNING

Orbit Architects

project

Field & Leeke Street, WC1X

title

Schematic Section - Existing - Section CC

scale

1:200 @A3

date

02.07.21

author

HC

job no.

1878- D00-22

ver.

P1


DO NOT SCALE FROM THIS DRAWING: Verify all dimensions on site

© Orbit Architects 83 Blackfriars Road, London SE1 8HA t.020 7593 3380 w.www.orbitarchitects.com e.info@orbitarchitects.com

Version	Date	Author	Version Notes
P1	As dwg	As dwg	Initial issue




1 Existing Contextual Elevation - Leeke Street
Scale: 1 : 250

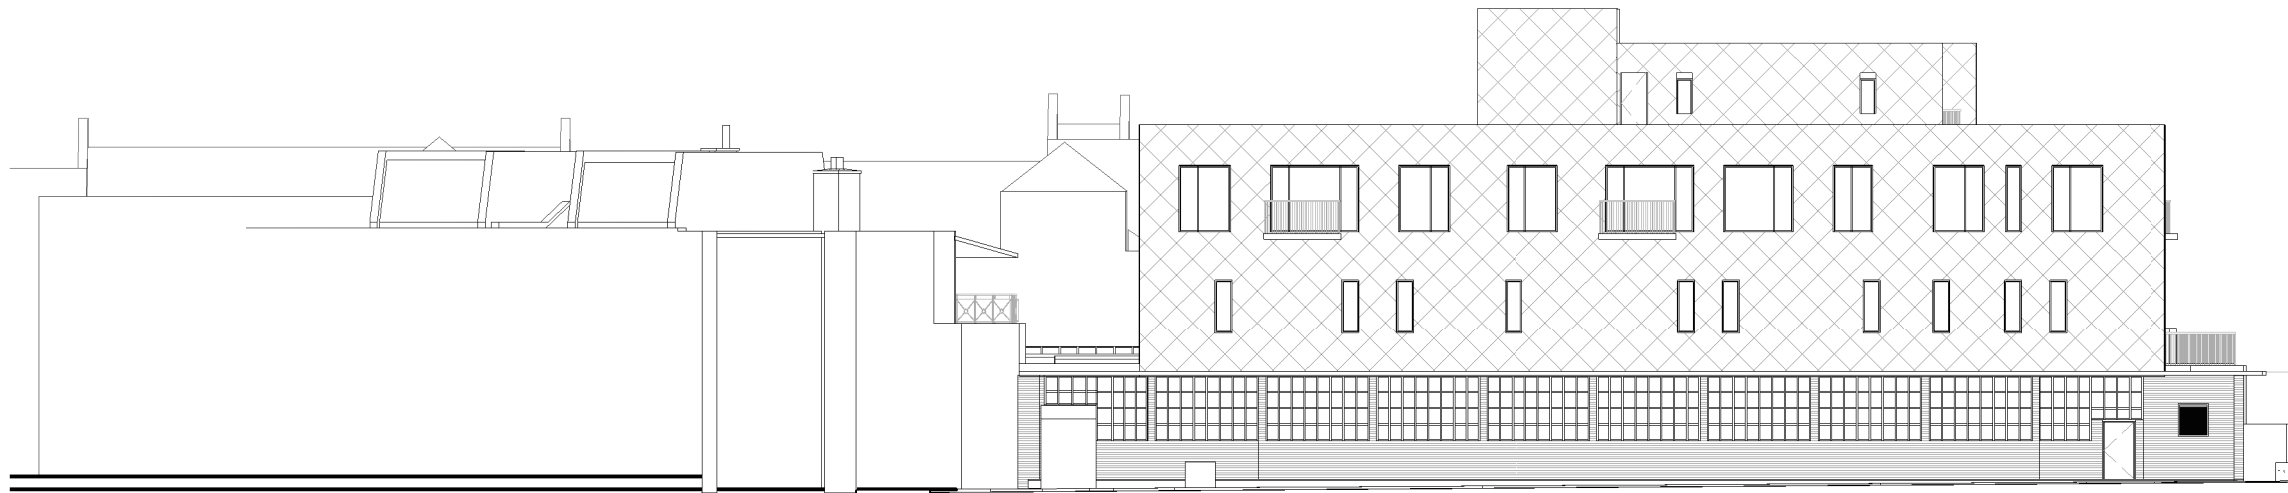


2 Existing Contextual Elevation - Field Street
Scale: 1 : 250





3 Existing Contextual Elevation - Railway
Scale: 1 : 250

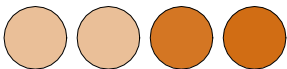status		PLANNING	
		Orbit Architects	
project Field & Leeke Street, WC1X			
title Schematic Elevation - Existing - Contextual Elevations			
scale	date	author	job no.
1:250 @A3	02.07.21	HC	1878- D00-30
DO NOT SCALE FROM THIS DRAWING: Verify all dimensions on site		dwg no.	ver.
© Orbit Architects 83 Blackfriars Road, London SE1 8HA t.020 7593 3380 www.orbitarchitects.com e.info@orbitarchitects.com		1878- D00-30	P1

Version	Date	Author	Version Notes
P1	As dwg	As dwg	Initial issue

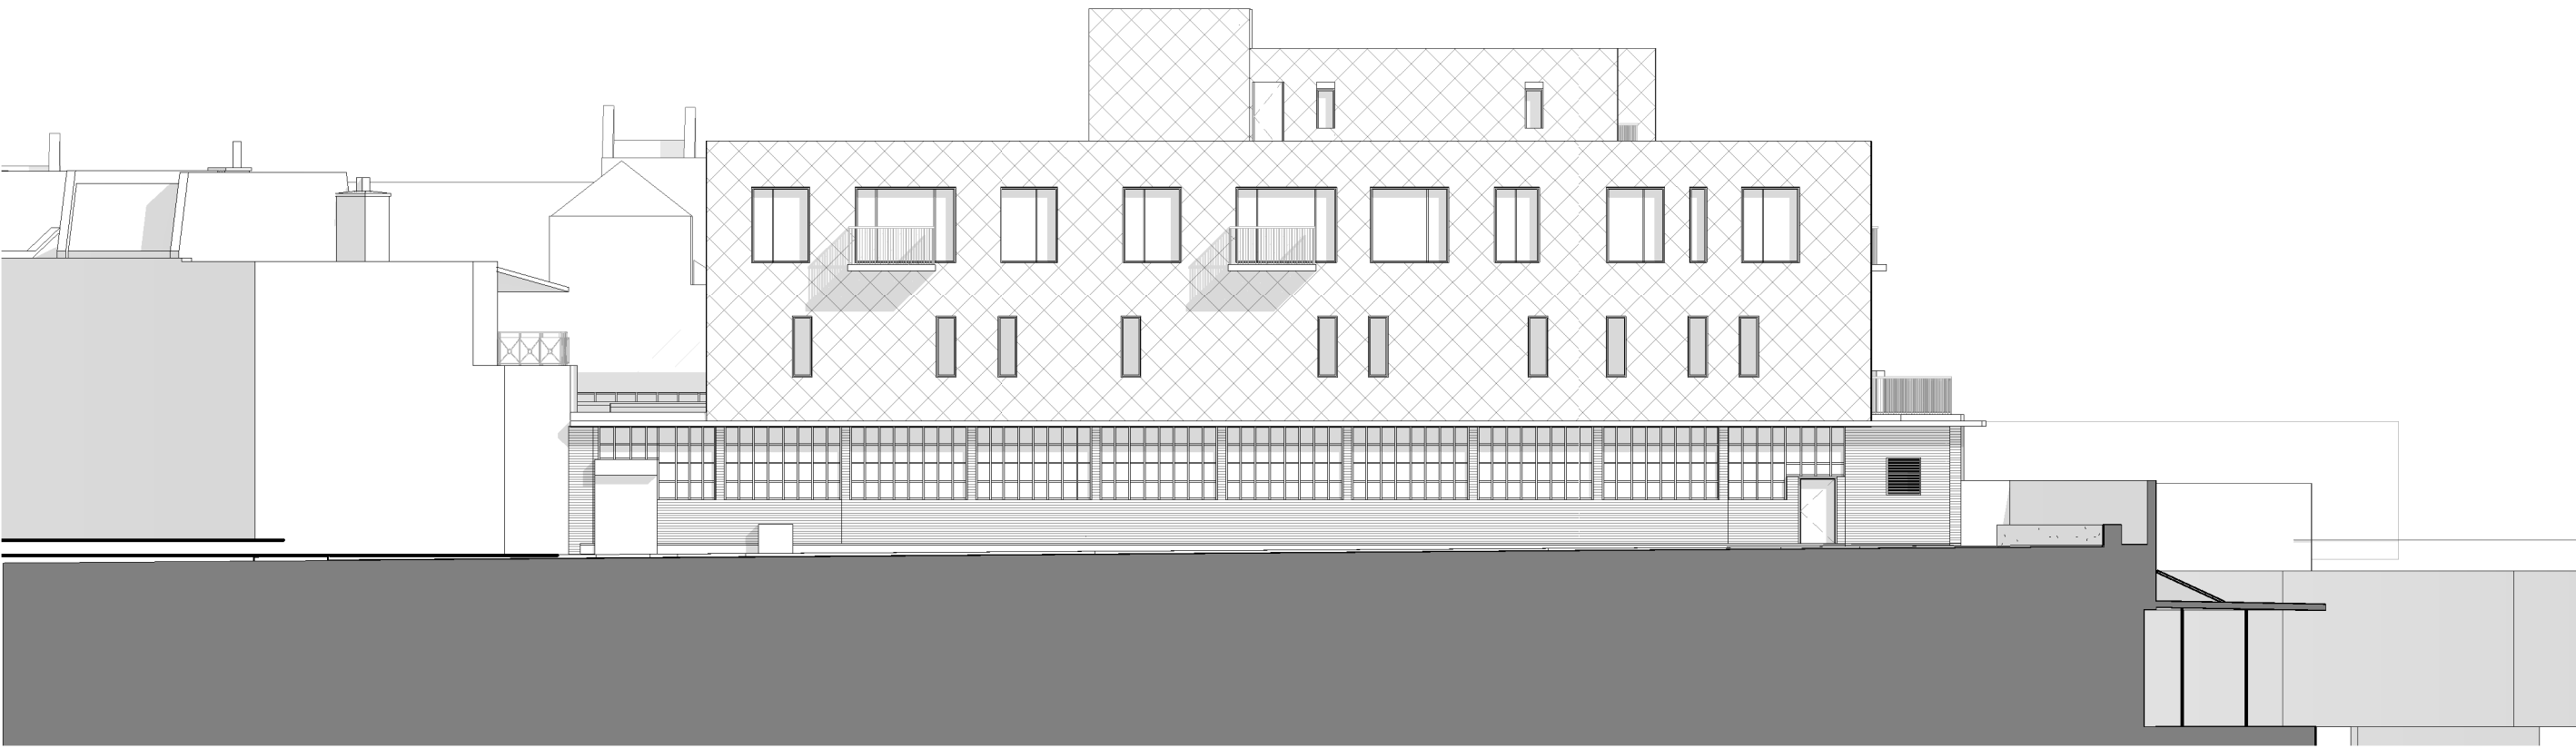

1 Existing - Field Street Elevation
Scale: 1 : 200

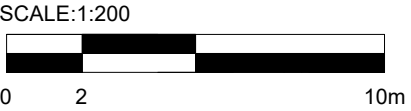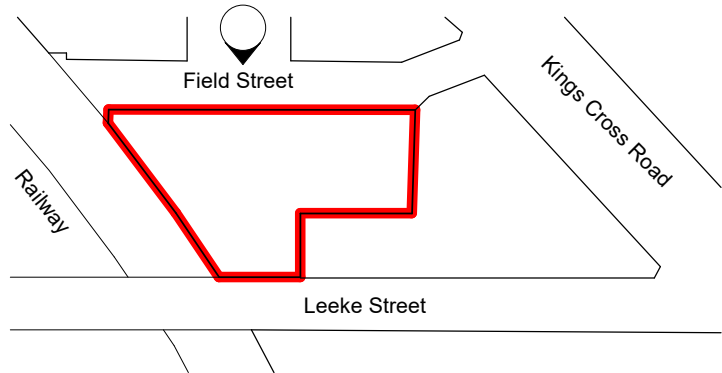

status					PLANNING				
					Orbit Architects				
project					Field & Leeke Street, WC1X				
title					Schematic Elevation - Existing - Field Street				
scale	date	author	job no.	dwg no.	ver.				
1:200 @A3	02.07.21	HC		1878- D00-31	P1				
DO NOT SCALE FROM THIS DRAWING: Verify all dimensions on site									
© Orbit Architects 83 Blackfriars Road, London SE1 8HA t.020 7593 3380 www.orbitarchitects.com e.info@orbitarchitects.com									


Version	Date	Author	Version Notes
P1	As dwg	As dwg	Initial issue



1

Existing - Leeke Street Elevation

Scale: 1 : 200

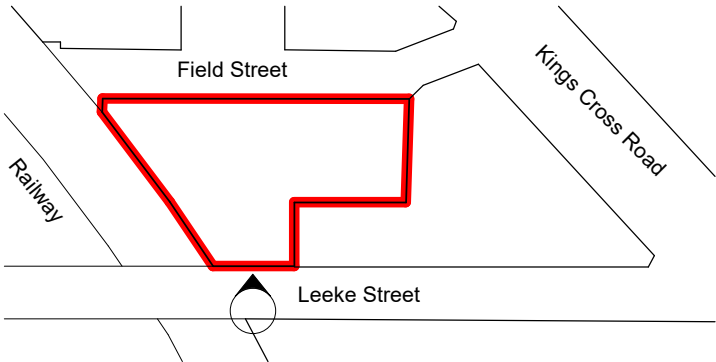

SCALE:1:200



status **PLANNING**



project **Field & Leeke Street, WC1X**

title **Schematic Elevation - Existing - Leeke Street**



scale 1:200 @A3 date 02.07.21 author HC job no. 1878- D00-32 vnr P1

DO NOT SCALE FROM THIS DRAWING: Verify all dimensions on site
© Orbit Architects 83 Blackfriars Road, London SE1 8HA t.020 7593 3380 www.orbitarchitects.com e.info@orbitarchitects.com

Version	Date	Author	Version Notes
P1	As dwg	As dwg	Initial issue



1 Existing - Railway Elevation
Scale: 1 : 200

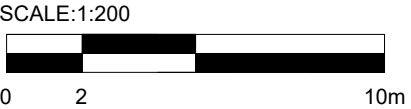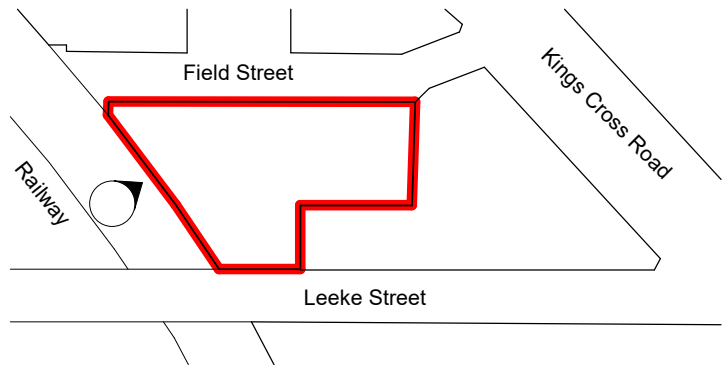

status

PLANNING

Orbit Architects

project

Field & Leeke Street, WC1X

title

Schematic Elevation - Existing - Railway

scale

1:200 @A3

date

02.07.21

author

HC

job no.

1878- D00-33


ver.

P1


DO NOT SCALE FROM THIS DRAWING: Verify all dimensions on site

© Orbit Architects 83 Blackfriars Road, London SE1 8HA t.020 7593 3380 www.orbitarchitects.com e.info@orbitarchitects.com


Version	Date	Author	Version Notes
P1	As dwg	As dwg	Initial issue

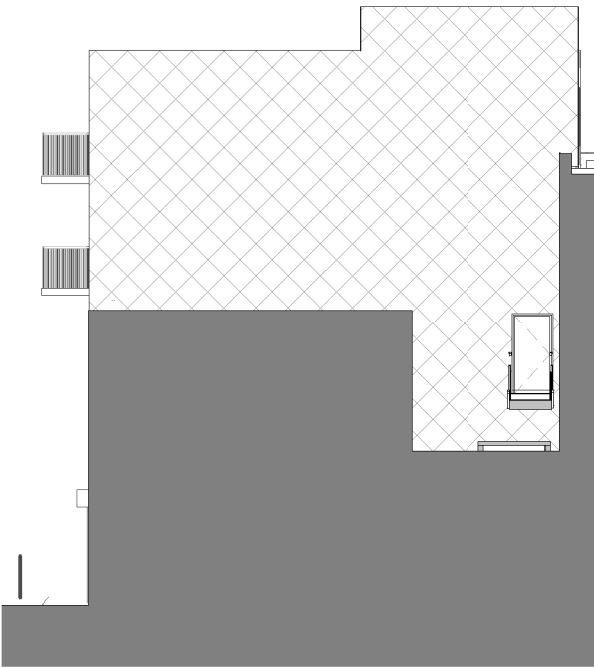



1 Existing Leeke Street Block Flank Elevation
Scale: 1 : 200

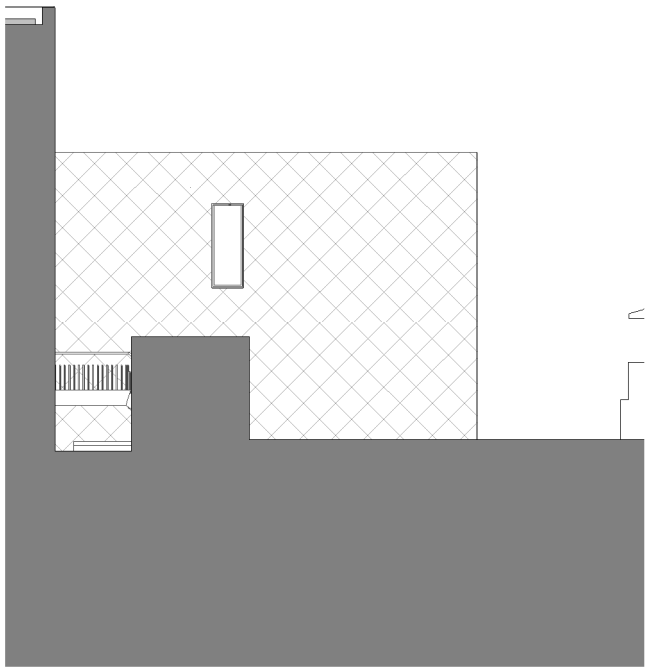

2 Existing Field Street Block Rear Elevation
Scale: 1 : 200

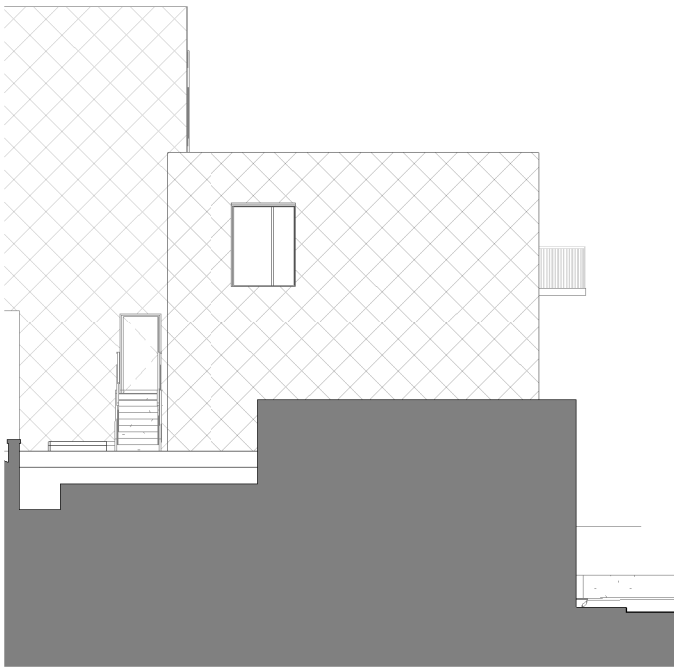

3 Existing Field Street Block Flank Elevation
Scale: 1 : 200

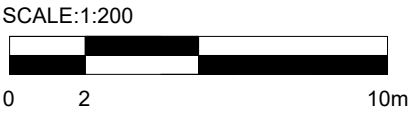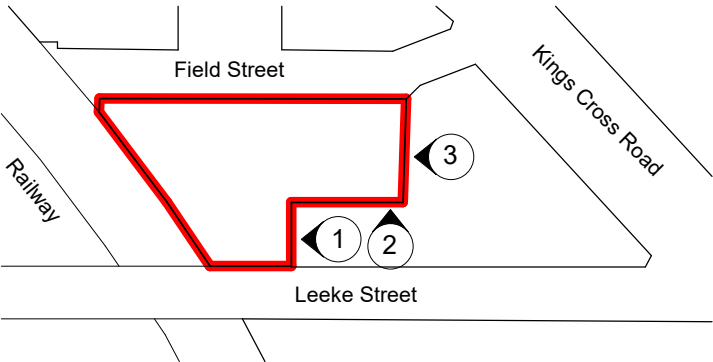

status

PLANNING

Orbit Architects

project

Field & Leeke Street, WC1X

title

Schematic Elevation - Existing - Rear/Flank Elevations

scale

1:200 @A3

date

02.07.21

author

HC

job no.

1878- D00-34

dwg no.


P1




ver.


DO NOT SCALE FROM THIS DRAWING: Verify all dimensions on site

© Orbit Architects 83 Blackfriars Road, London SE1 8HA t.020 7593 3380 www.orbitarchitects.com e.info@orbitarchitects.com

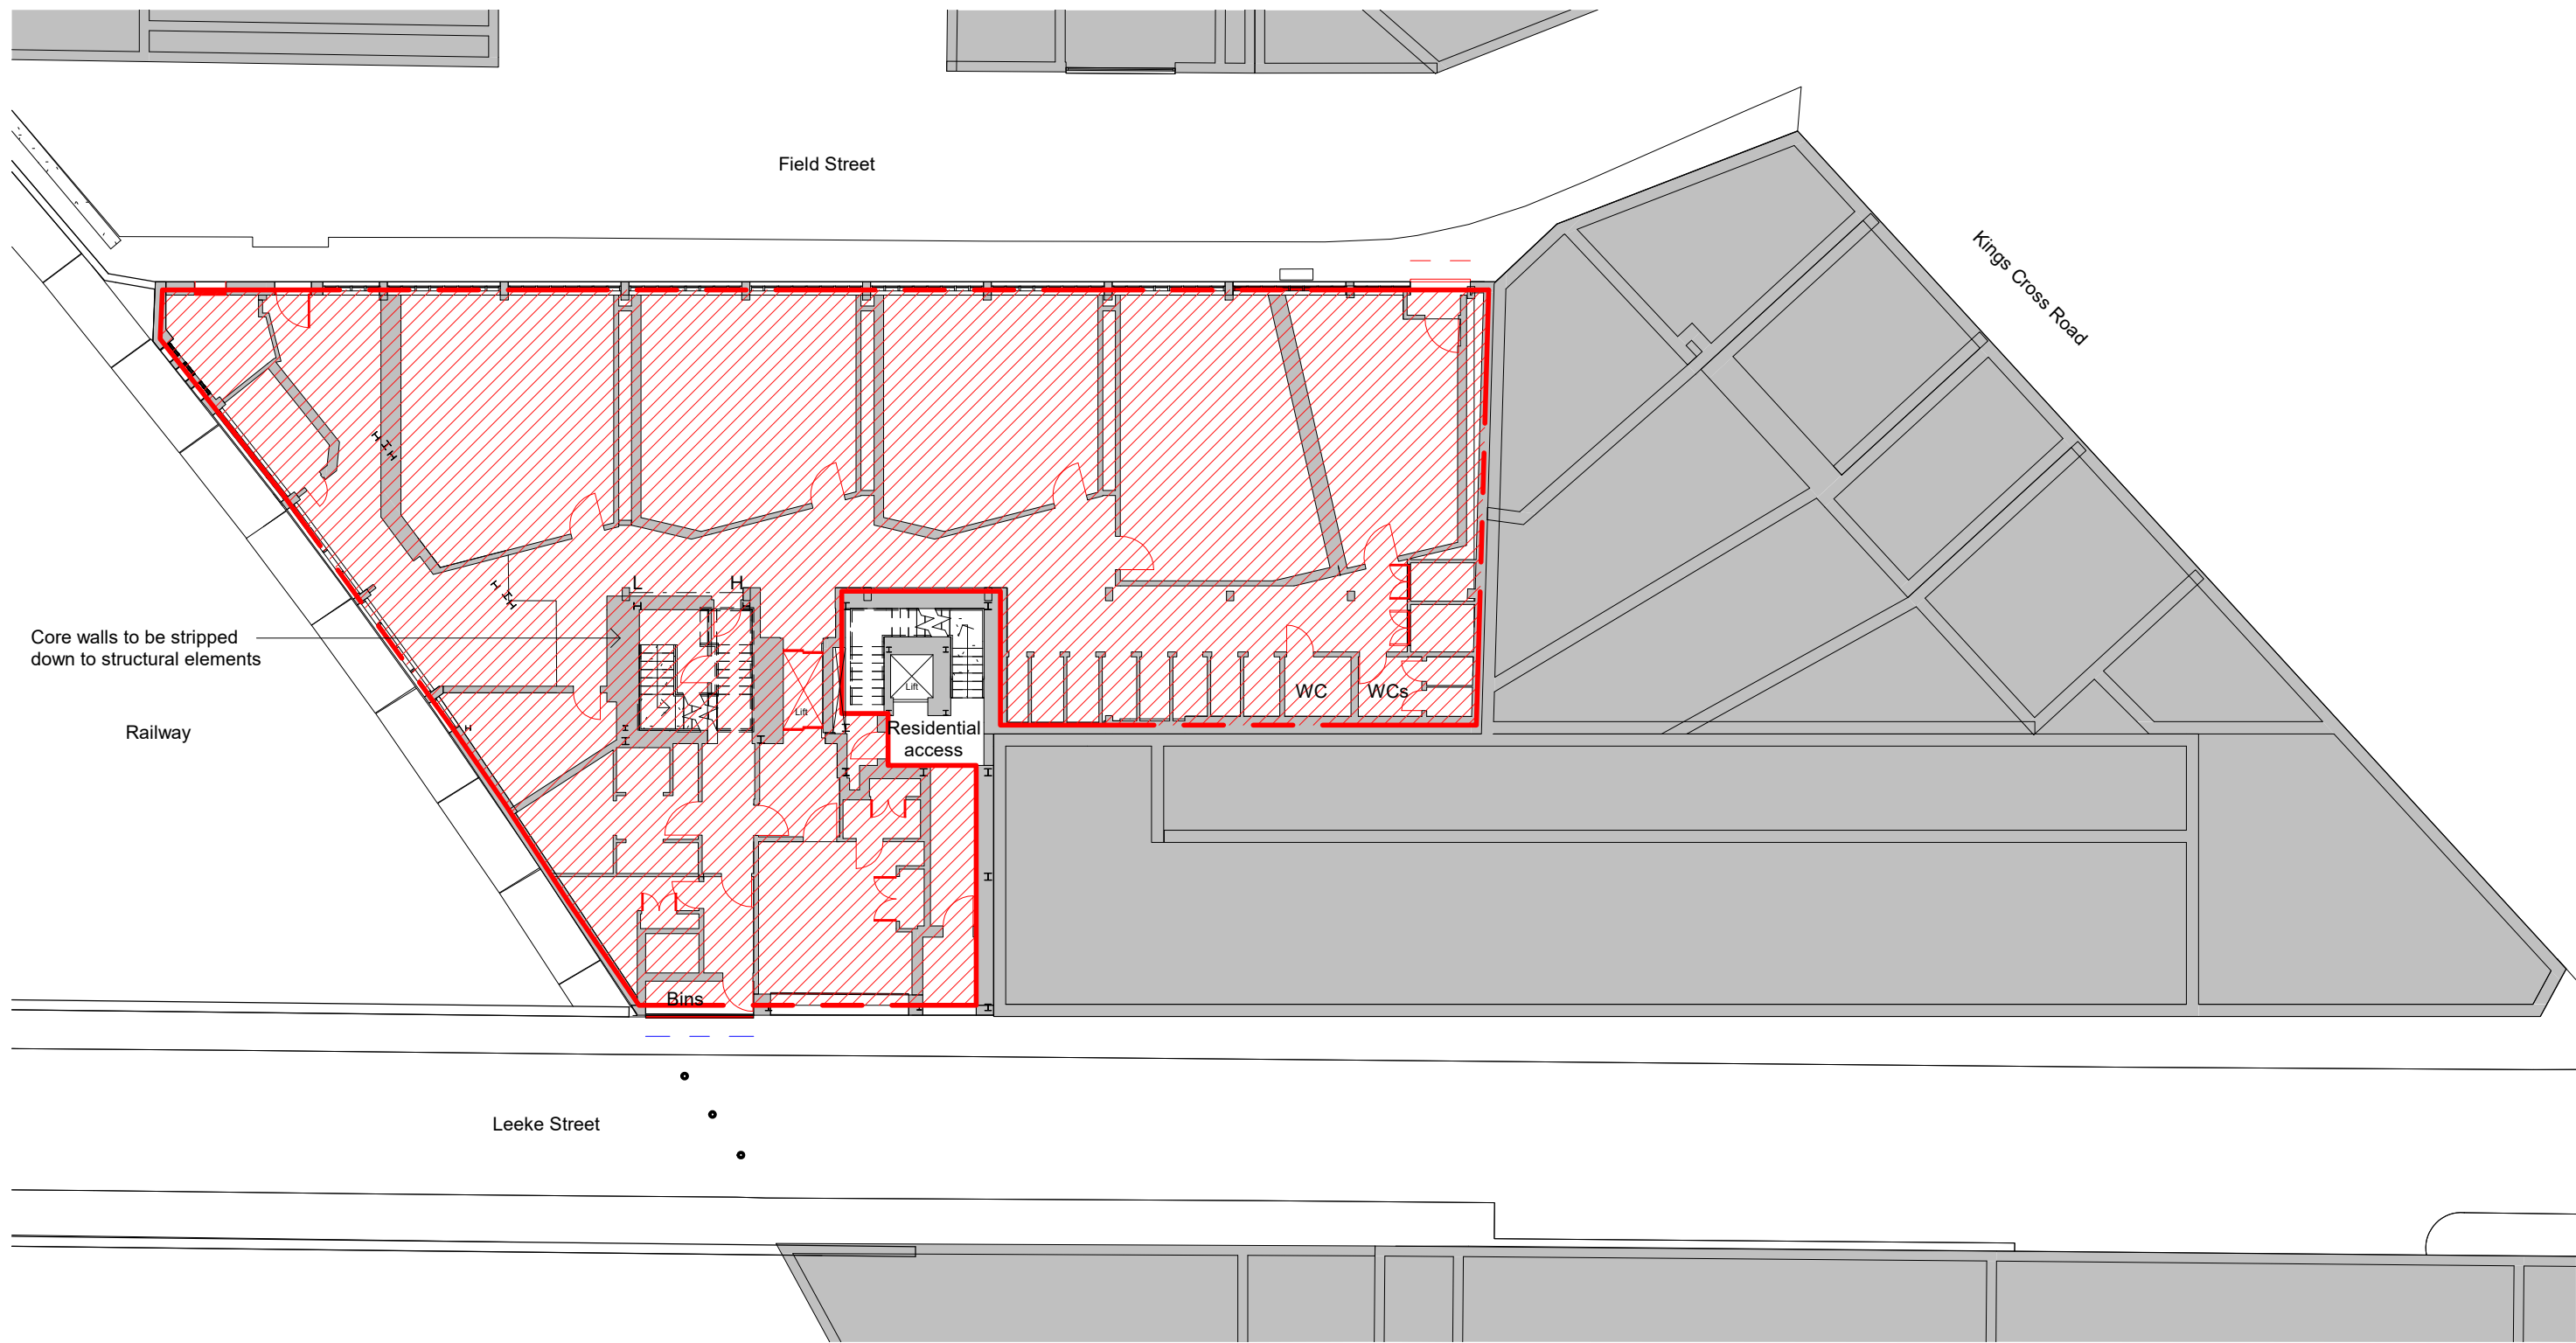Version	Date	Author	Version Notes
P1	As dwg	HC	Preliminary Issue

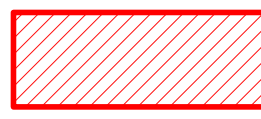


-  To be demolished / removed
-  Metal cladding to be removed
-  Area to be stripped out including walls, doors, ceilings, stairs and lift. Structural components to remain

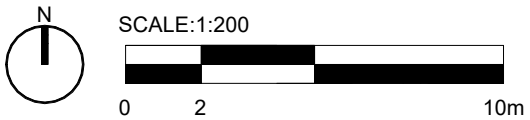

status

PLANNING

 Orbit Architects

project

Field & Leeke Street, WC1X

title

Schematic Floor Plan - Demolition/Strip Out - Ground Floor Plan

scale

1:200 @A3

date

02.07.21

author

HC

job no.

1878- D00-40

dwg no.


P1

ver.

DO NOT SCALE FROM THIS DRAWING: Verify all dimensions on site

© Orbit Architects 83 Blackfriars Road, London SE1 8HA t.020 7593 3380 www.orbitarchitects.com e.info@orbitarchitects.com


Version	Date	Author	Version Notes
P1	As dwg	HC	Preliminary Issue

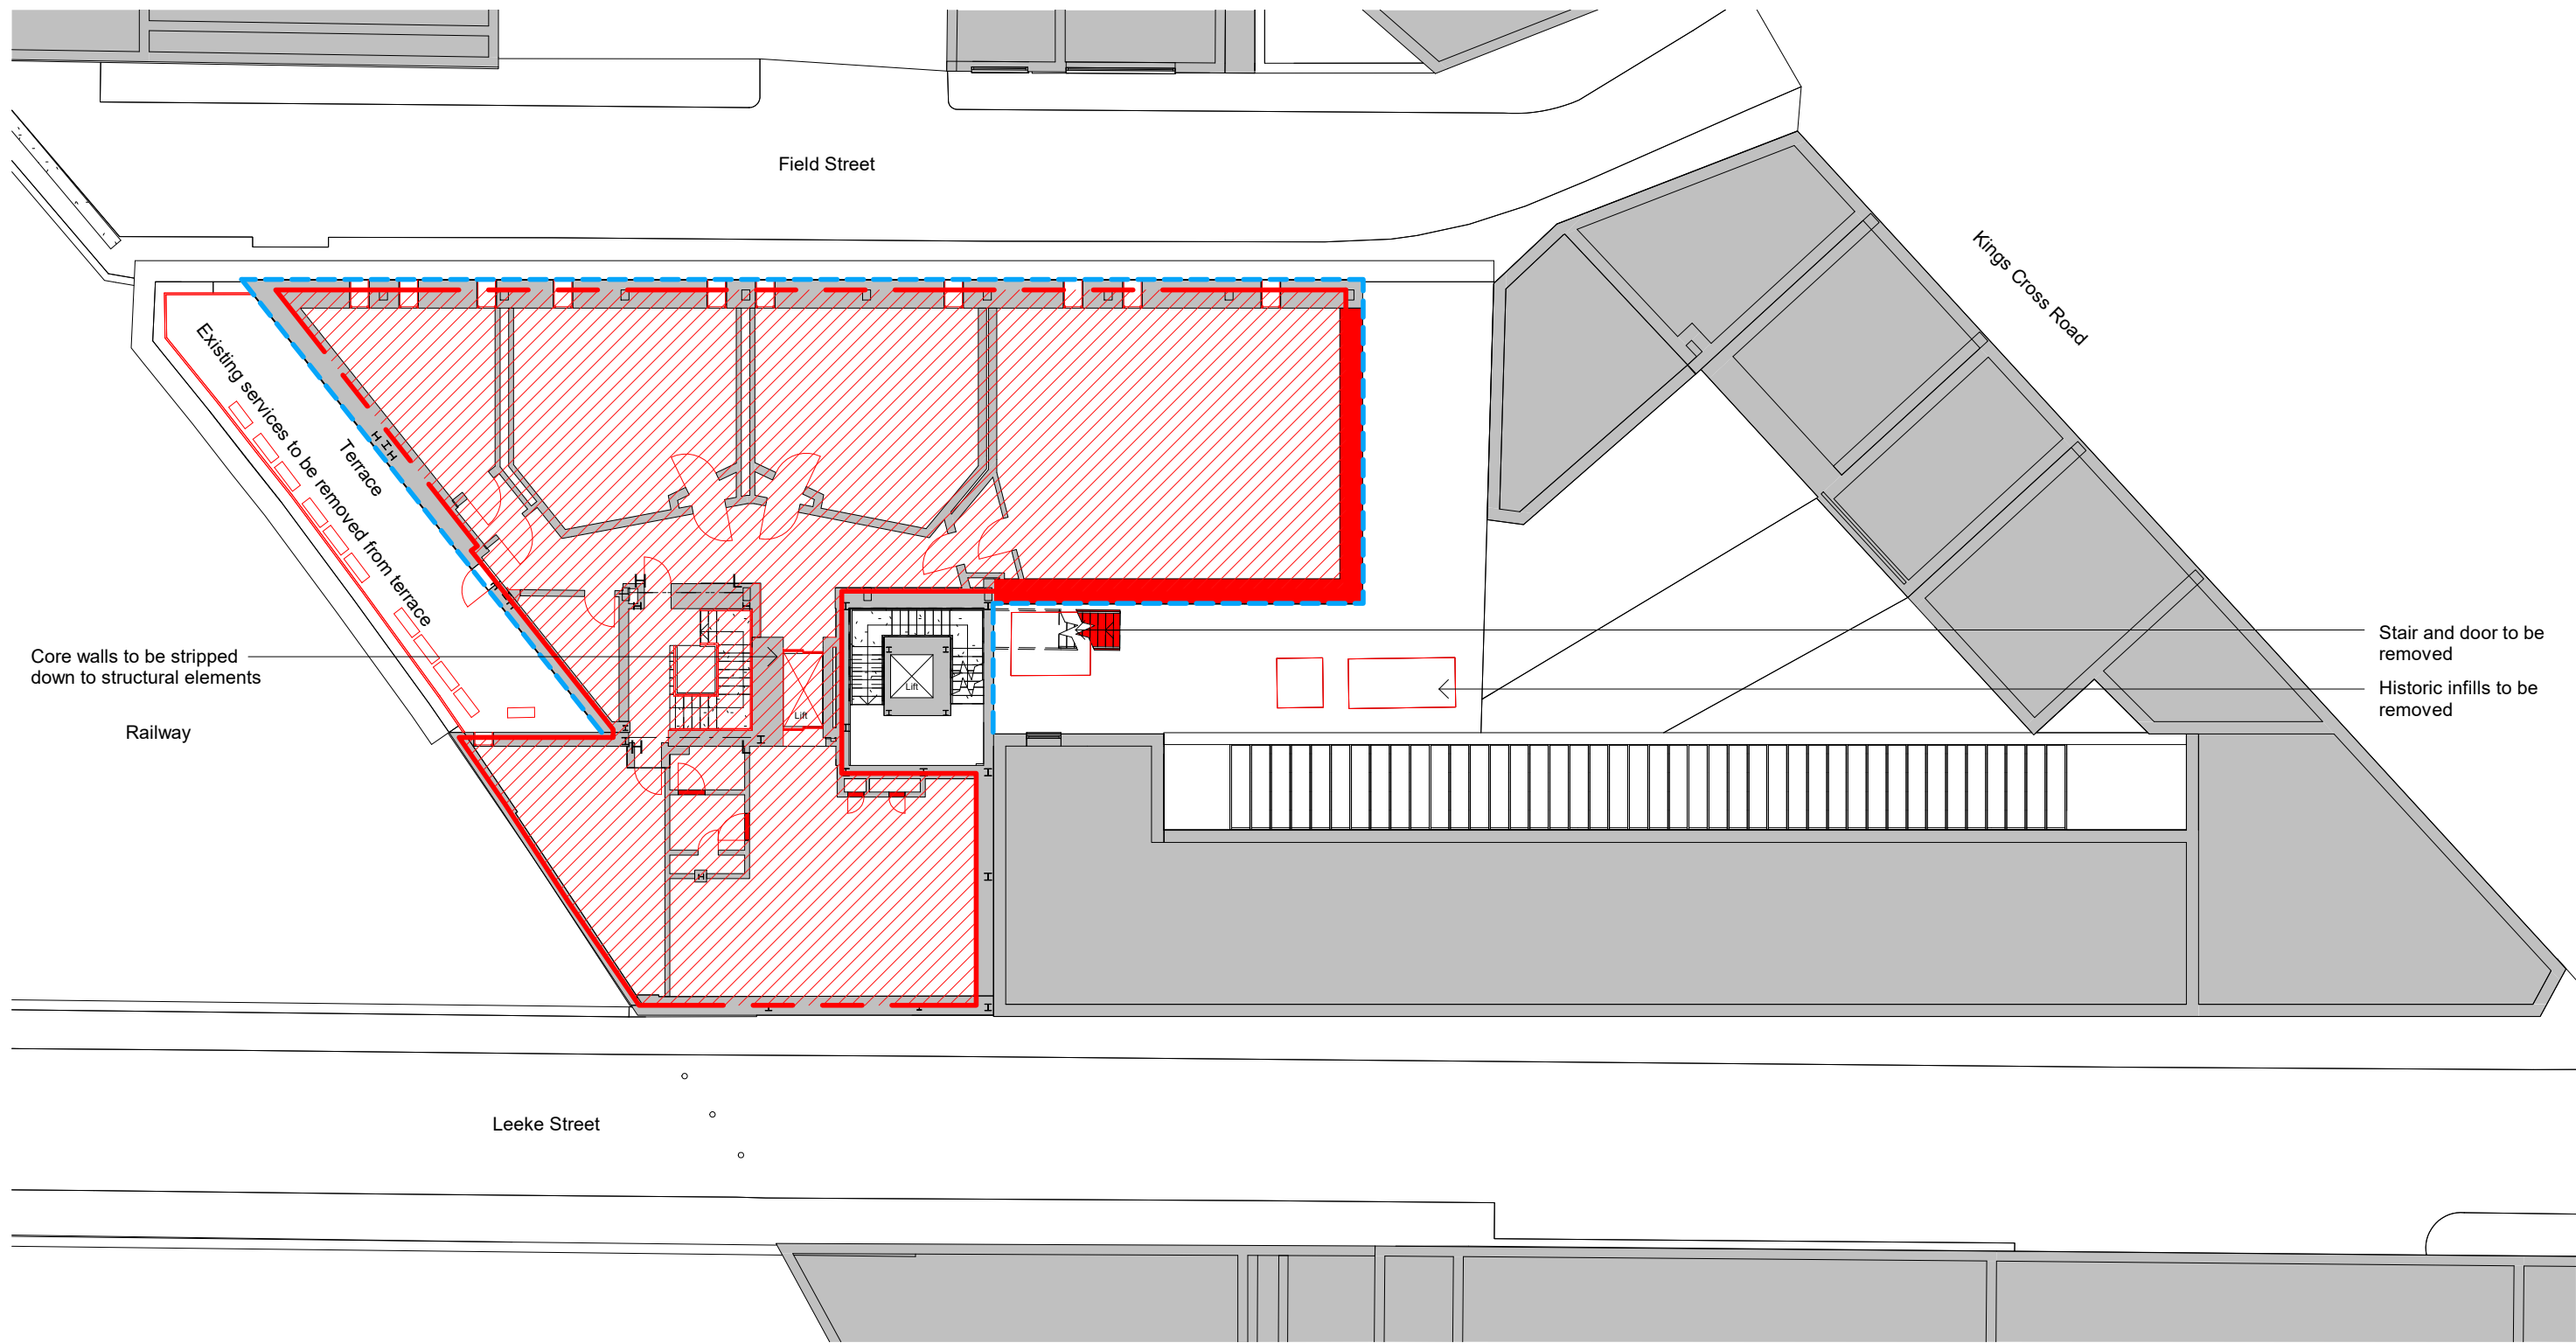


To be demolished / removed



Metal cladding to be removed

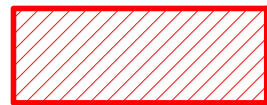

Area to be stripped out including walls, doors, ceilings, stairs and lift.
Structural components to remain

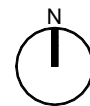

SCALE:1:200




PLANNING



project						Field & Leeke Street, WC1X	
title						Schematic Floor Plan - Demolition/Strip Out - First Floor Plan	
scale	date	author	job no.	dwg no.	ver.		
1:200 @A3	02.07.21	HC	1878- D00-41		P1		
DO NOT SCALE FROM THIS DRAWING: Verify all dimensions on site							
© Orbit Architects 83 Blackfriars Road, London SE1 8HA t.020 7593 3380 www.orbitarchitects.com e.info@orbitarchitects.com							


Version	Date	Author	Version Notes
P1	As dwg	HC	Preliminary Issue

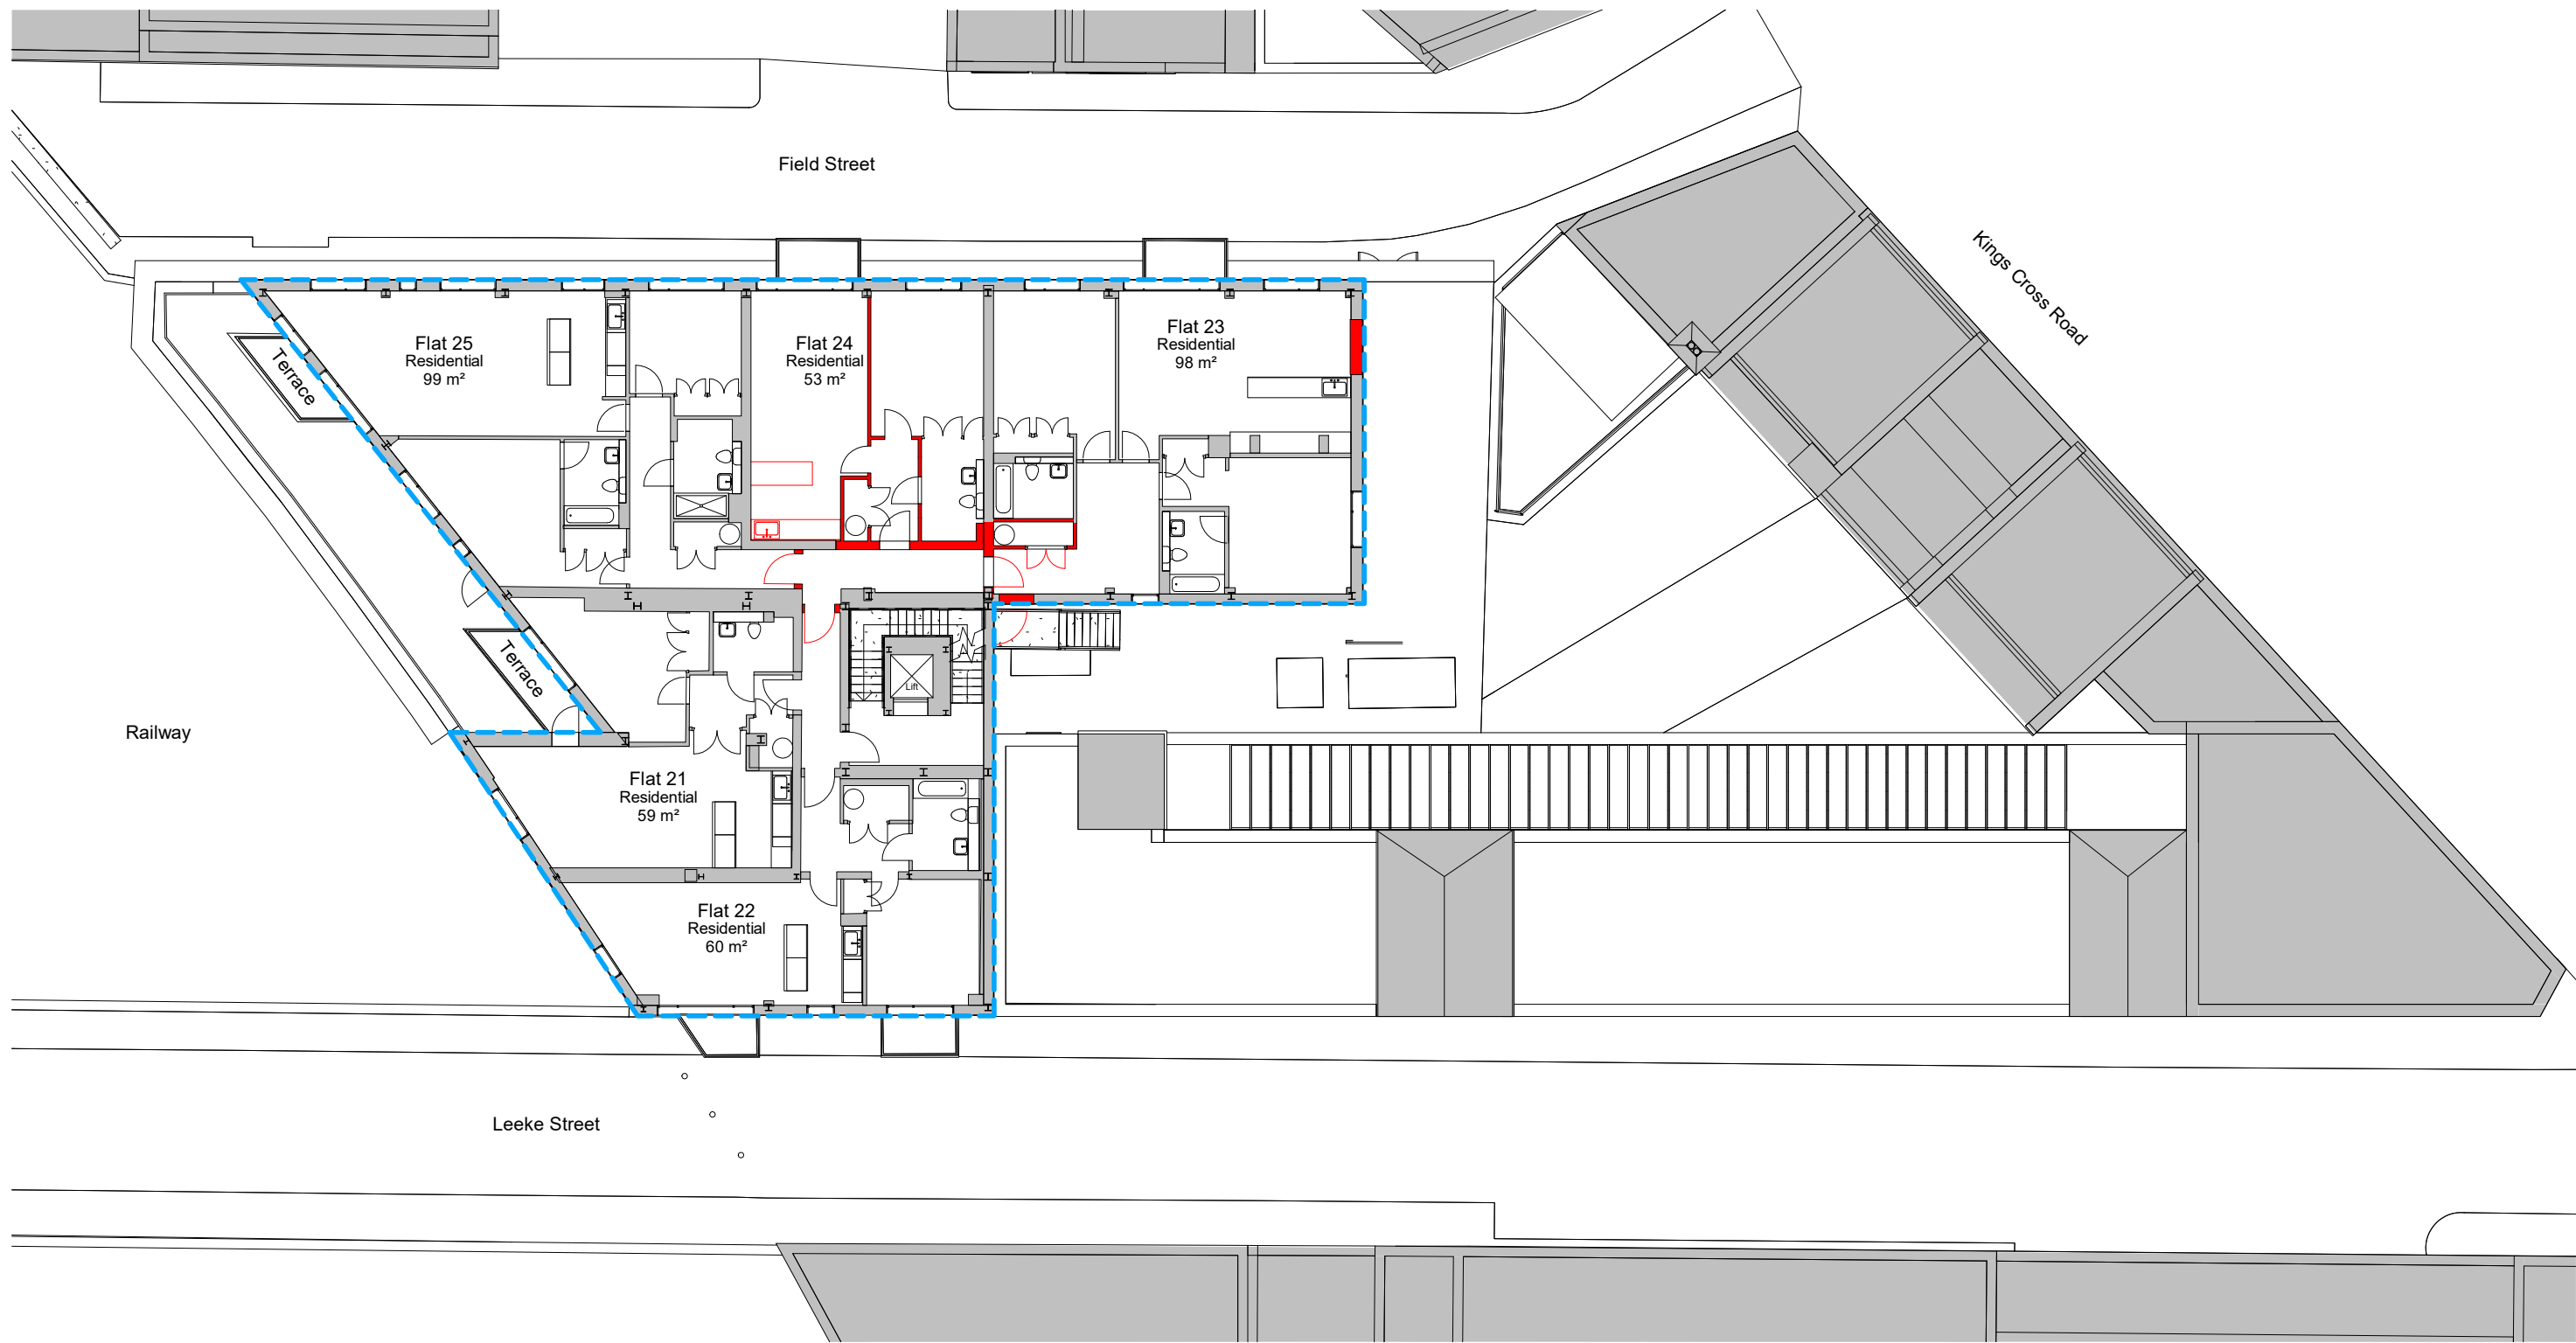


To be demolished / removed



Metal cladding to be removed

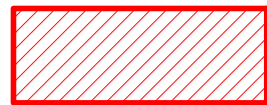

Area to be stripped out including walls,
doors, ceilings, stairs and lift.
Structural components to remain

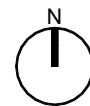

SCALE:1:200



status **PLANNING**

Orbit Architects


project Field & Leeke Street, WC1X

title Schematic Floor Plan - Demolition/Strip Out - Second Floor Plan

scale 1:200 @A3 date 02.07.21 author HC job no. 1878- D00-42 vnr P1

DO NOT SCALE FROM THIS DRAWING: Verify all dimensions on site
© Orbit Architects 83 Blackfriars Road, London SE1 8HA t.020 7593 3380 www.orbitarchitects.com e.info@orbitarchitects.com


Version	Date	Author	Version Notes
P1	As dwg	HC	Preliminary Issue

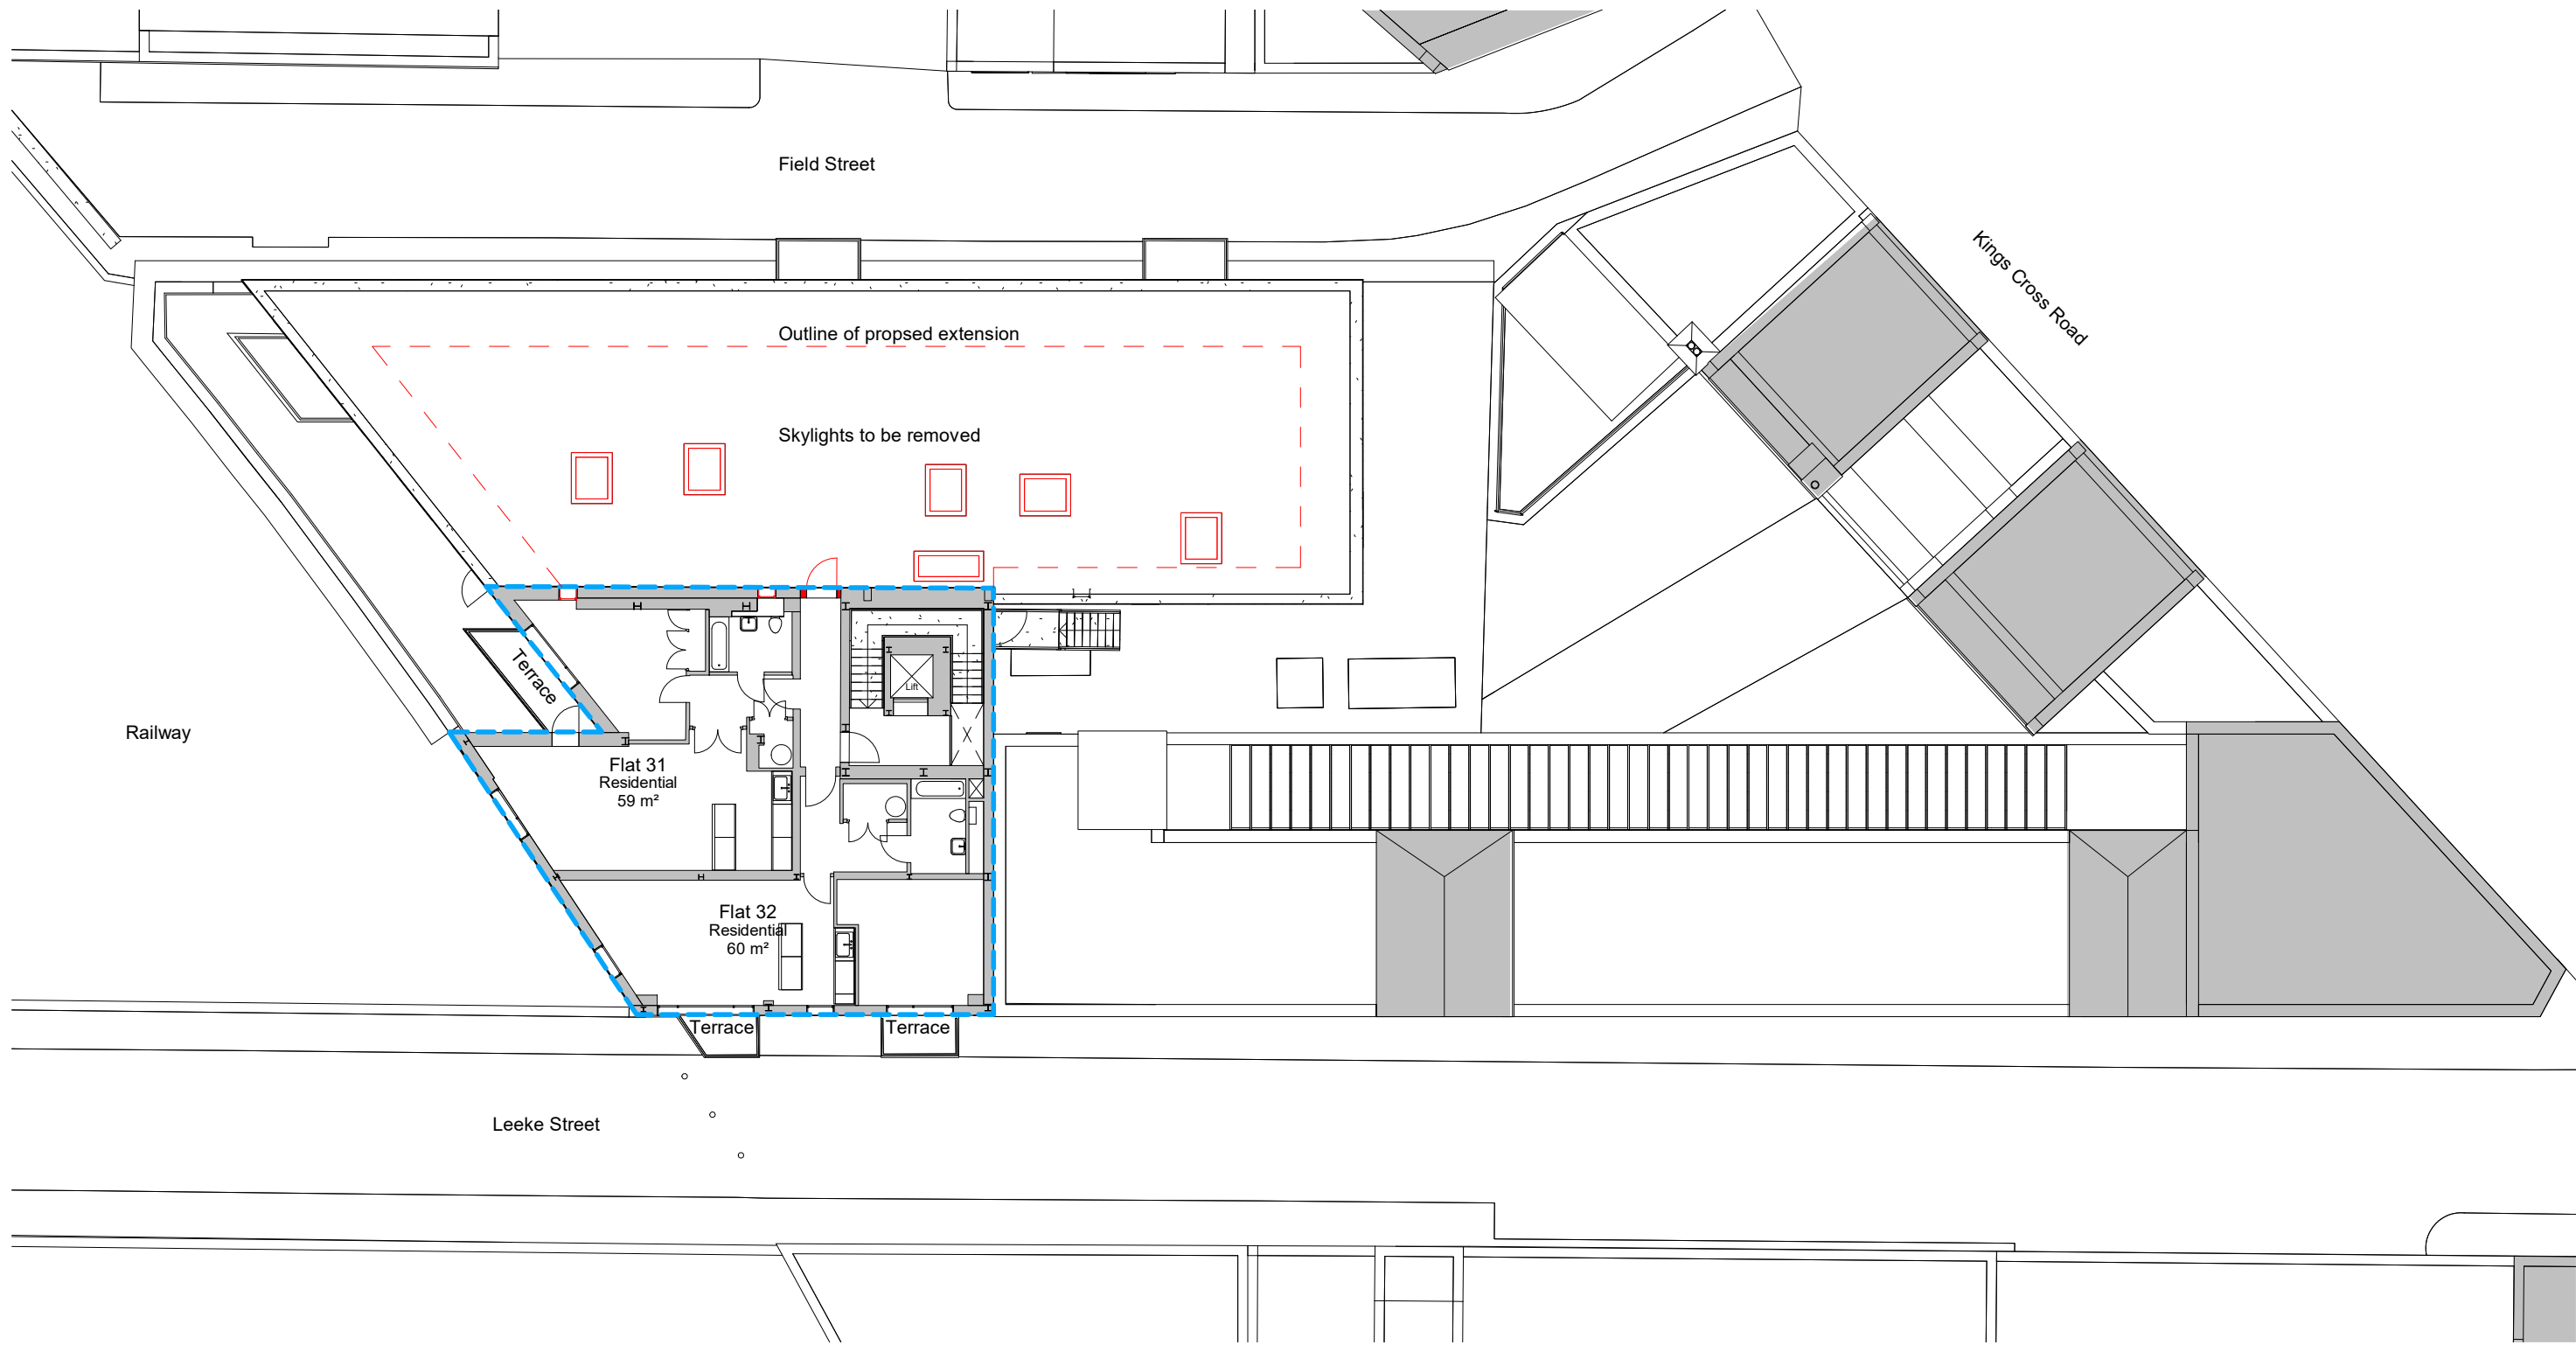


To be demolished / removed



Metal cladding to be removed

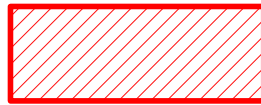

Area to be stripped out including walls,
doors, ceilings, stairs and lift.
Structural components to remain

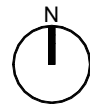

SCALE:1:200



status **PLANNING**

Orbit Architects

project **Field & Leeke Street, WC1X**

title **Schematic Floor Plan - Demolition/Strip Out - Third Floor Plan**

scale 1:200 @A3 date 02.07.21 author HC job no. 1878- D00-43 ver. P1

DO NOT SCALE FROM THIS DRAWING: Verify all dimensions on site
© Orbit Architects 83 Blackfriars Road, London SE1 8HA T.020 7593 3380 www.orbitarchitects.com e.info@orbitarchitects.com