



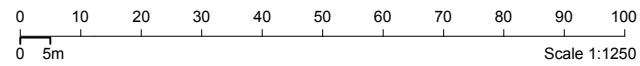

1 EXISTING SITE PLAN
Scale: 1:1250

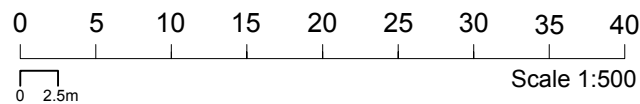

2 EXISTING BLOCK PLAN
Scale: 1:500



All dimensions to be checked on site prior to construction or manufacture.
Do not scale from this drawing.
Refer also to written specification of works where applicable.
Any discrepancies to be verified with Architects prior to commencement of works.

This drawing is the property of DRY Architects Limited. They reserve copyright, and the drawing issued on the condition that it is not retained by any unauthorised person.
It may not be reproduced or disclosed, either wholly or in part without written consent from DRY Architects Limited.

REVISION:	DESCRIPTION:	DATE:
-----------	--------------	-------



PLANNING

DRY ARCHITECTS

PROJECT: 15 COLVILLE PLACE, LONDON W1T 2BN
PROPOSED REFURBISHMENT AND EXTENSION
CLIENT: TRIPYRAMID
DRAWING: EXISTING SITE AND BLOCK PLAN

DATE: August 21 SCALE: as shown @ A3
DWG. NO: 5308-001 REVISION: -

CHARTERED ARCHITECTS
ADDRESS: 48 Charlotte Street, London, W1T2NS
TEL: 0207 221 6161 FAX: 0207 243 6134
EMAIL: info@dryarchitects.co.uk WEB: www.dryarchitects.co.uk