
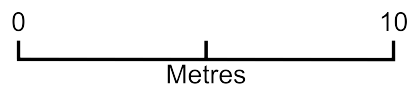


Site Plan

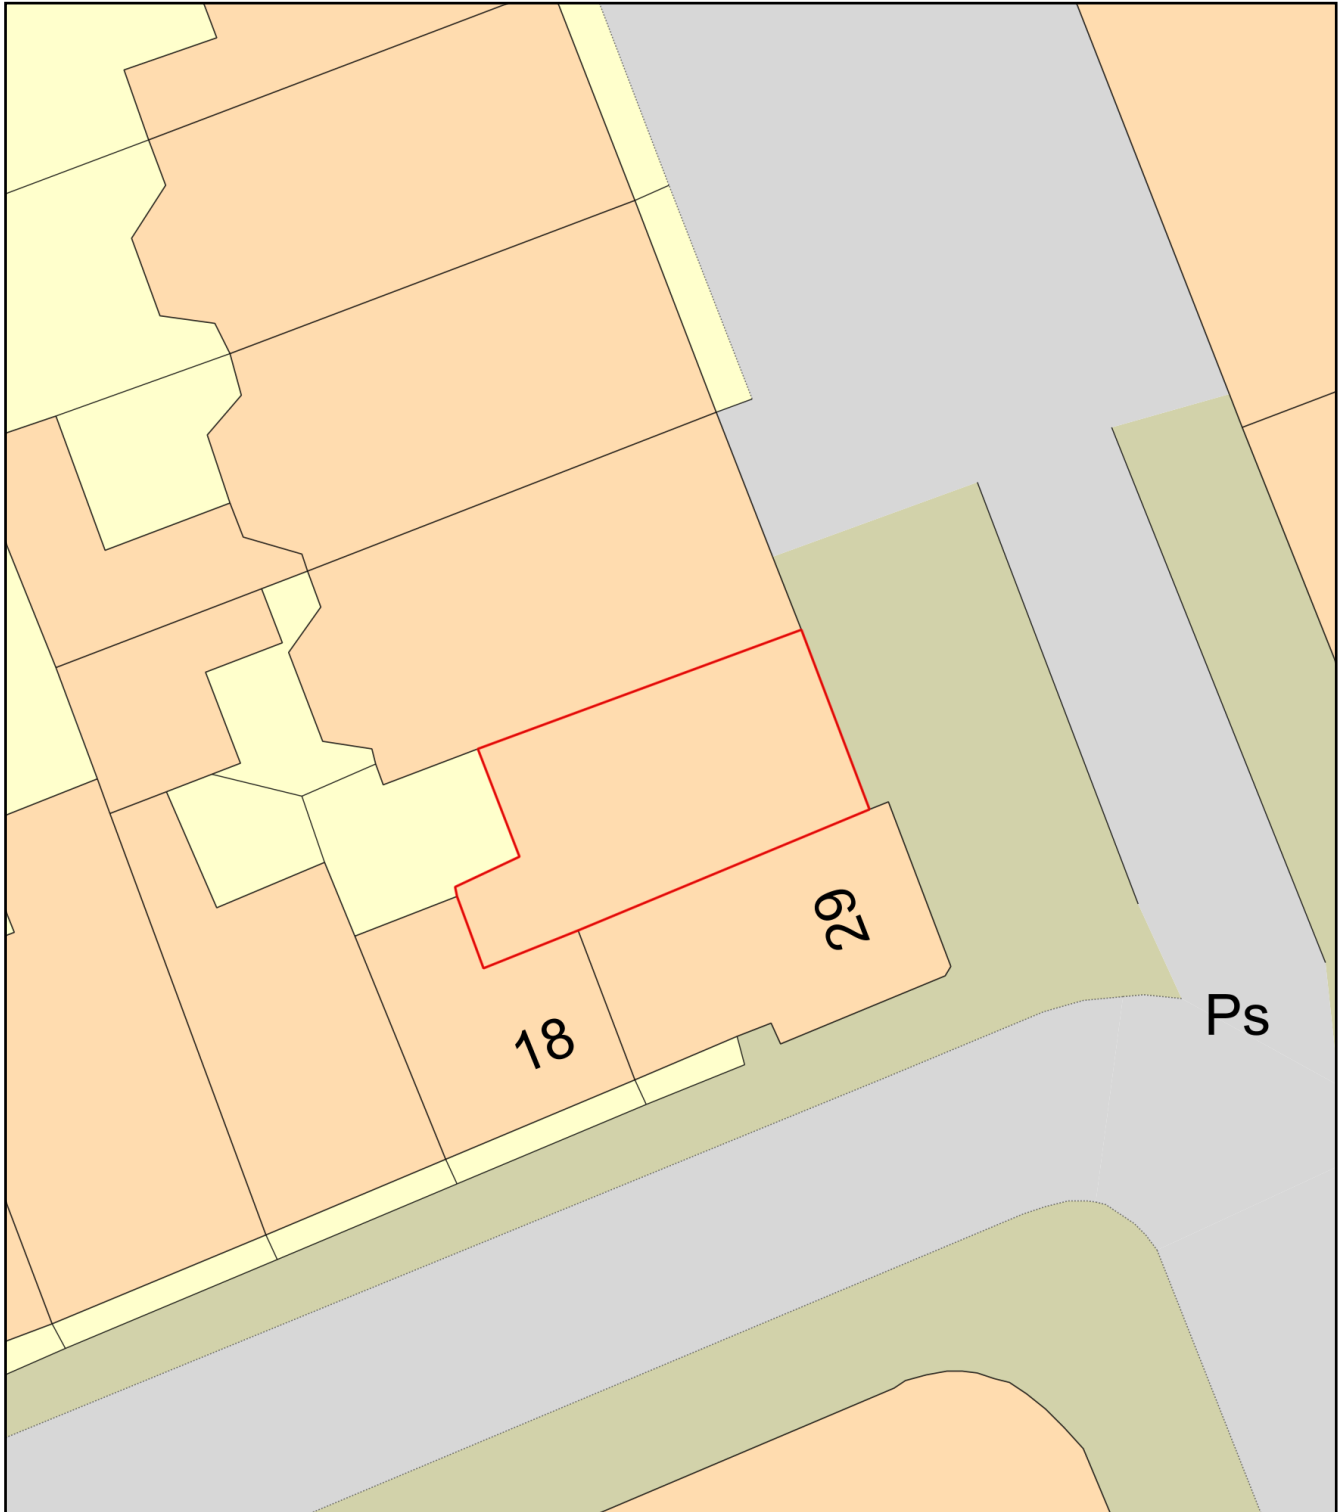

Plan Produced for: Planning Permission Camden

Date Produced: 04 Sep 2021

Plan Reference Number: TQRQM21247032150356

Scale: 1:200 @ A4