


20.01 North Elevation

SCALE 1:50

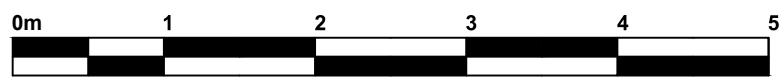

SCALE 1:50

PLANNING

REV
B - 13.09.21 - Change in roof material and roof height

43
Compayne
Gardens

NO. CG.20/-		TITLE Proposed Elevations - North	
SCALE 1:50 @ A3	DRAWN BY RM	ISSUE PL <input checked="" type="checkbox"/> BR <input type="checkbox"/> CON <input type="checkbox"/>	
DATE 18th June 2021	CLIENT -		
ADDRESS -	COUNTY -	POSTCODE -	