



FLOOR PLAN
 SCALE 1:100

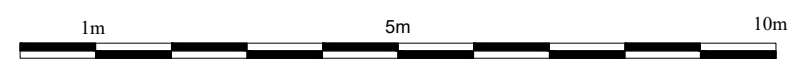

 		
<small>50, Whaddon Road, Cheltenham, GL52 5NA www.mekcara.co.uk, mail@gmail.com Ph: 0124228875, 07943020249</small>		
Client Mr. Mike Pille & Priyanks Sharma		
Job Title INTERNAL ALTERATIONS FLAT No. 21 & 23 REGENT PLAZA APARTMENTS LONDON, NW6 5HU		
Drawing Title EXISTING FLOOR PLAN		
Scale 1:100 on A3		
Date JULY 2021		Drawn By RMC
Job No 0721-81	Drawing NO 110	Rev. A
<small>© MEKKARA Architectural Consultants - THIS DRAWING AND DESIGN REMAINS THE COPYRIGHT AND INTELLECTUAL PROPERTY OF MEKKARA Architectural Consultants, SHALL NOT BE COPIED OR REPRODUCED IN ANY FORMAT WITHOUT APPROVAL.</small>		