




NOTES



01 ROOF - EXISTING  
T012 SCALE 1:100 @ A3 - 1:50 @ A1

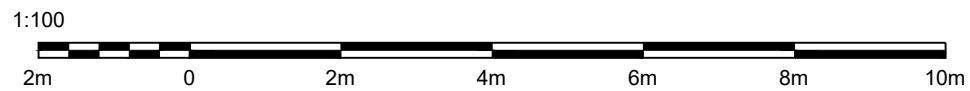

DATE REV AMENDMENTS BY CH

SURVEY

**JONATHAN CLARK ARCHITECTS**

1 Pinner, Hingston Hill  
Hingston upon Thames  
Surrey, KT2 7LV  
Phone 020 7608 1111  
Email mail@jonathandark.co.uk  
Web www.jonathandark.co.uk

PROJECT

73 HAVERSTOCK HILL  
LONDON, NW3 4SL  
DRAWING  
EXISTING ROOF PLAN

SHEET REVISION  
257-T012 -

SCALE DATE  
1:100 @ A3 15.10.2021

DRAWN CHECKED  
LF JC

NOTE: Do not scale this drawing for construction purpose. Use figured dimensions only. Check all dimensions and levels on site before any manufacture or construction. The electronic transmission of designs / information contained in this drawing is carried out entirely at the user's risk and Jonathan Clark Architects will have no liability for any errors or inaccuracies arising therefrom. The production of amended or updated information from the said designs / information by the user is entirely the responsibility of the user and Jonathan Clark Architects shall have no responsibility in respect thereof whatsoever.