





A3	Rev	Date	Description	Drawn By	Approved By	KEY 1. New lead clad dormers 2. New roof to match existing with improved insulation	 GRAPHIC SCALE 1:100		Client: Kings Park Industrial Estate, Hertfordshire, WD4 8ST Capital Services T: 01923 270022 E: wecare@capitalservices.com W: www.capitalservices.com				Do not scale for construction purposes. All dimensions to be checked on site. This drawing is copyright.						
	P1	25/06/2021	Preliminary Issue	EH	JT				Project: 93 South Hill Park	Date of Origin:	Drawn By:								
	P2	20/07/2021	Draft Planning Issue	EH	JT					Drawing Title: Proposed Roof Plan	25/06/21	EH							
	P3	27/07/2021	Planning Issue	EH	JT						Scale/s:								
	P4	03/11/2021	Planning Issue	EH	ABF					Drawing Number:	370	TCA	AL	PR	DR	A	140	P4	Revision