


ROOF PLAN

AS APPROVED 2016/3433/P




GEOFF WATKINS ARCHITECTS LTD 8 MANORBROOK BLACKHEATH LONDON SE3 9AW TEL 020 8297 4440 Email geoffwatkinsarchitects@gmail.com		JOB TITLE ROOF TERRACE GARDEN STUDIOS 71-75 SHELTON ST WC2	DRAWING TITLE EXISTING LAYOUTS	SCALE 1:100	SHEET SIZE A3	DATE NOV 21	DRAWN GW	JOB NO 314	DRG NO 01	REV
---	--	---	--	-----------------------	-------------------------	-----------------------	--------------------	----------------------	---------------------	-----

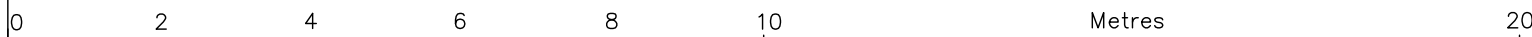

BETTERTON ST ELEVATION

AS APPROVED 2016/3433/P

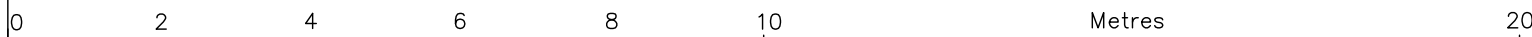



SHELTON ST ELEVATION

