



Existing Ground Floor Plan
1:50@A3

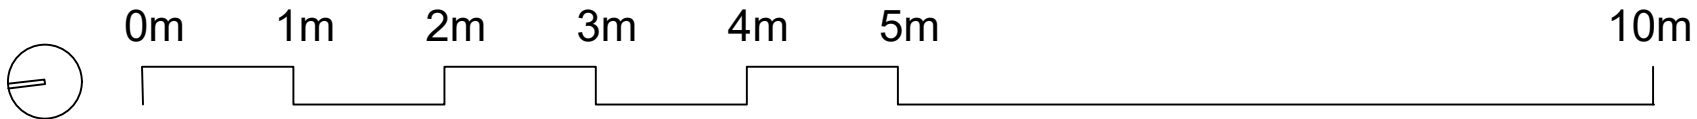

2 providence yard london E2 7RJ		020 70337855 www.csa.london		 CLIVE SALL ARCHITECTURE	
project 18A Caversham Road	drawn DP	audited CS	scale 1:50 @ A3	date 19/11/21	
day title General Arrangement Existing Ground Floor Plan	Paper Size A3	job no. 1088	dwg no. 010	rev. PL1	