



Proposed Ground Floor Plan  
1:50@A3

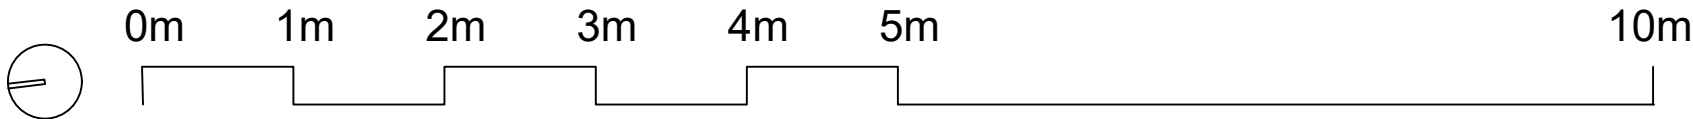

2 providence yard london E2 7RJ		020 70337855 www.csa.london		 CLIVE SALL ARCHITECTURE	
project 18a Caversham Road	drawn TW	audited CS	scale 1:50 @ A3	date 19/11/21	
day title General arrangement Proposed Ground Floor Plan	Paper Size A3	job no. 1088	fig no. 100	rev. PL1	