


Third Floor



Third Floor Plan Scale 1:100 @ A2

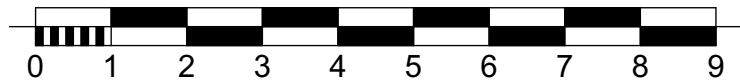

Project: Passive Fire Protection Works at Akbar House, Guilford Place, London

Status:

Client: PA Housing

Sheet title: Layout Plan - 3rd Floor

Scale: 1:100 @A3

Date: 29:01:2019

Drawn: PT

Checked:

Ref: 100-215/ (31)007 B

Waterloo House, 71 Princess Road West, Leicester, LE1 6TR - T 0116 204 5800  
74 Wells Street, London, W1T 3QQ - T 020 3327 0381  
F 0116 204 5801 - rg-p.co.uk - design@rg-p.co.uk

All dimensions to be checked on site. Do not scale off this drawing for construction purposes. This drawing is the copyright of the Architect, and not to be reproduced without their permission. Ordnance Survey map information reproduced with permission of HMSO Crown Copyright reserved. rg+p Ltd. Trading as rg+p.