


# Site Plan - 18 Dartmouth Park Avenue NW5 1JN

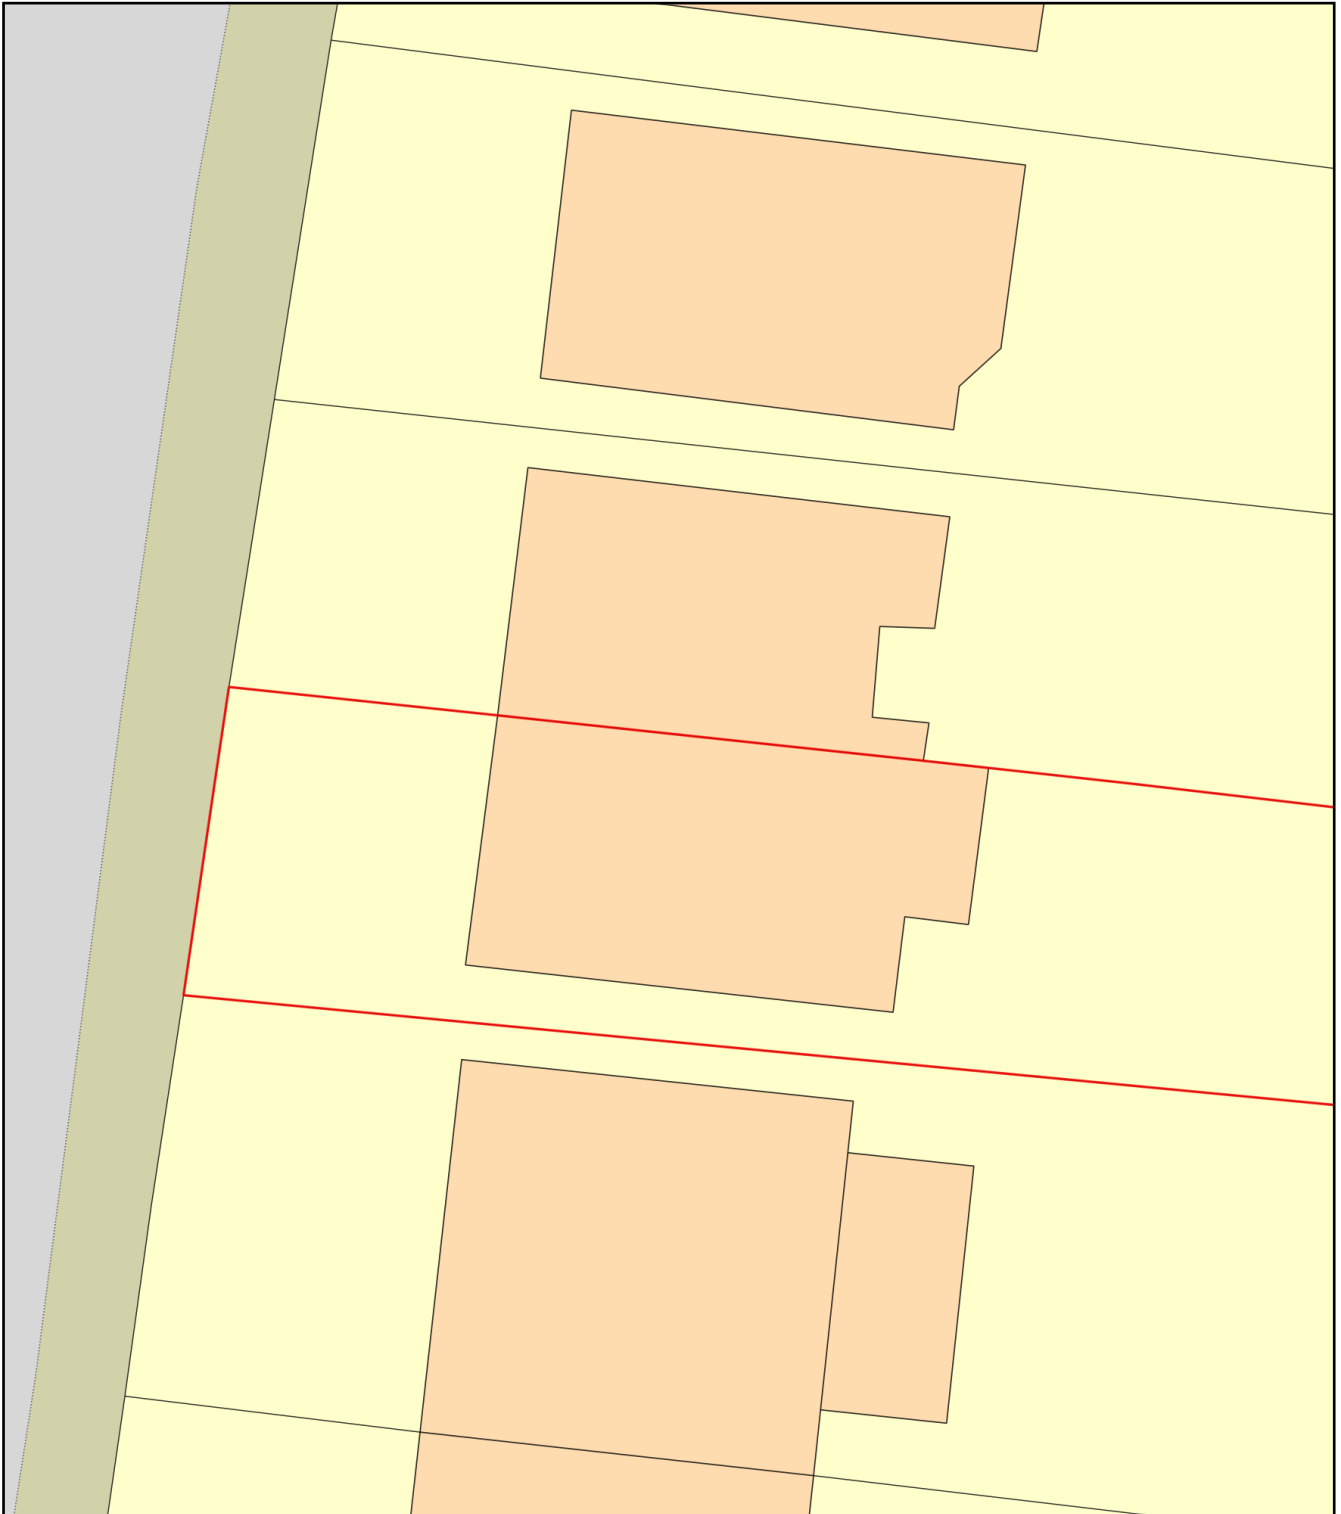

Plan Produced for: **Jemila Twinch**

Date Produced: 16 Nov 2021

Plan Reference Number: TQRQM21320173941591

Scale: 1:200 @ A4