




Existing West Elevation
1:100@A3

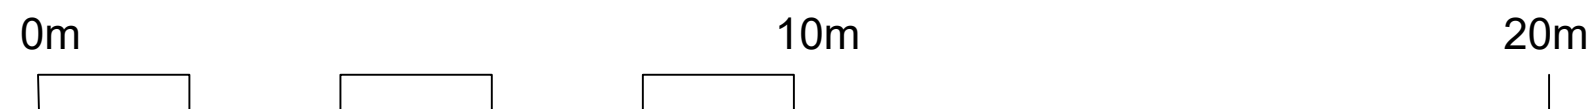

2 providence yard london E2 7RJ		020 70337855 www.csa.london		 CLIVE SALL ARCHITECTURE	
project 106 Torriano Avenue		drawn TW	audited DP	scale 1:100 @ A3	date 10/12/21
day title General Arrangement Existing Front Elevation	Paper Size A3	job no. 1086	fig no. 030	rev. PL1	