


01 Drawing 01 - Location Plan  
Scale 1:1250 @ A1

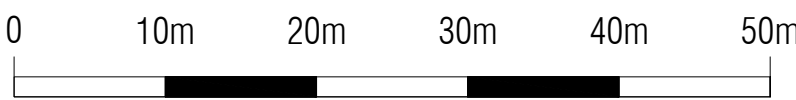

02 Drawing 02 - Site Plan  
Scale 1:500 @ A1



NOTES			
• Do not scale off these drawings except for planning purposes.			
• Dimensions govern.			
• All dimensions are given in millimetres (mm) unless otherwise noted.			
• All dimensions shall be verified on site before proceeding with the work contractor before construction and fabrication commences.			
• Workmanship and materials to be accordance with the relevant current British Standard Codes of Practice and the Local Authorities requirements.			
• During construction the contractor shall be responsible for maintaining the structure in a stable condition.			
• These drawings are to be read in conjunction with all other contract documentation and other consultants documentation.			
• If in doubt, ask!			

pl-a	18/01/2022	For Planning	AK
Rev	Date	Reason for Issue	ch'd

ambigram architects

Studio 4.11, 60 Gray's Inn Road  
London WC1X 8AQ

© Copyright 2021

[www.ambigramarchitects.com](http://www.ambigramarchitects.com)  
[info@ambigramarchitects.com](mailto:info@ambigramarchitects.com)

ambigram architects ltd

44 Platt's Lane

Project

Location and Site Plan

Title

Camden  
NW3 7NT

aa\_a2135

Job number

January 2022

Date

aa\_a2135\_s\_p-4000

Drawing no

JP

Drawn

pl-a

Revision

1:500 + 1:1250\_@A1

1:1000 + 1:2500\_@A3

Scale