


1 Third Floor Plan, Proposed  
4677-ST-PR-02-103 Scale: 1:100

Key Plan



Do not scale from this drawing.  
Check drawing on receipt and immediately report any discrepancies to the Architect.  
Verify all dimensions and levels on site prior to construction.  
The contents of this drawing are Stiff + Trevillion Architects LLP copyright and shall not be re-used without their written permission.

Notes

Rev.	Date	Note	Approved

# Stiff + Trevillion

Stiff + Trevillion Architects Ltd  
16 Woodfield Road  
London W9 2BE

T +44(0)20 8960 5550  
mail@stiffandtrevillion.com  
www.stiffandtrevillion.com

Client

Client

Project

21 Bloomsbury Street

Drawing Title

Third Floor Plan  
As Proposed

Drawing Status

**PROPOSED**

Date	Scale @ A1	Scale @ A3
13.01.22	1:100	1:200

Project No.	Drawing No.	Revision
4677	ST-PR-02-103	-

