



[illegible]

100
0 10
Millimetres

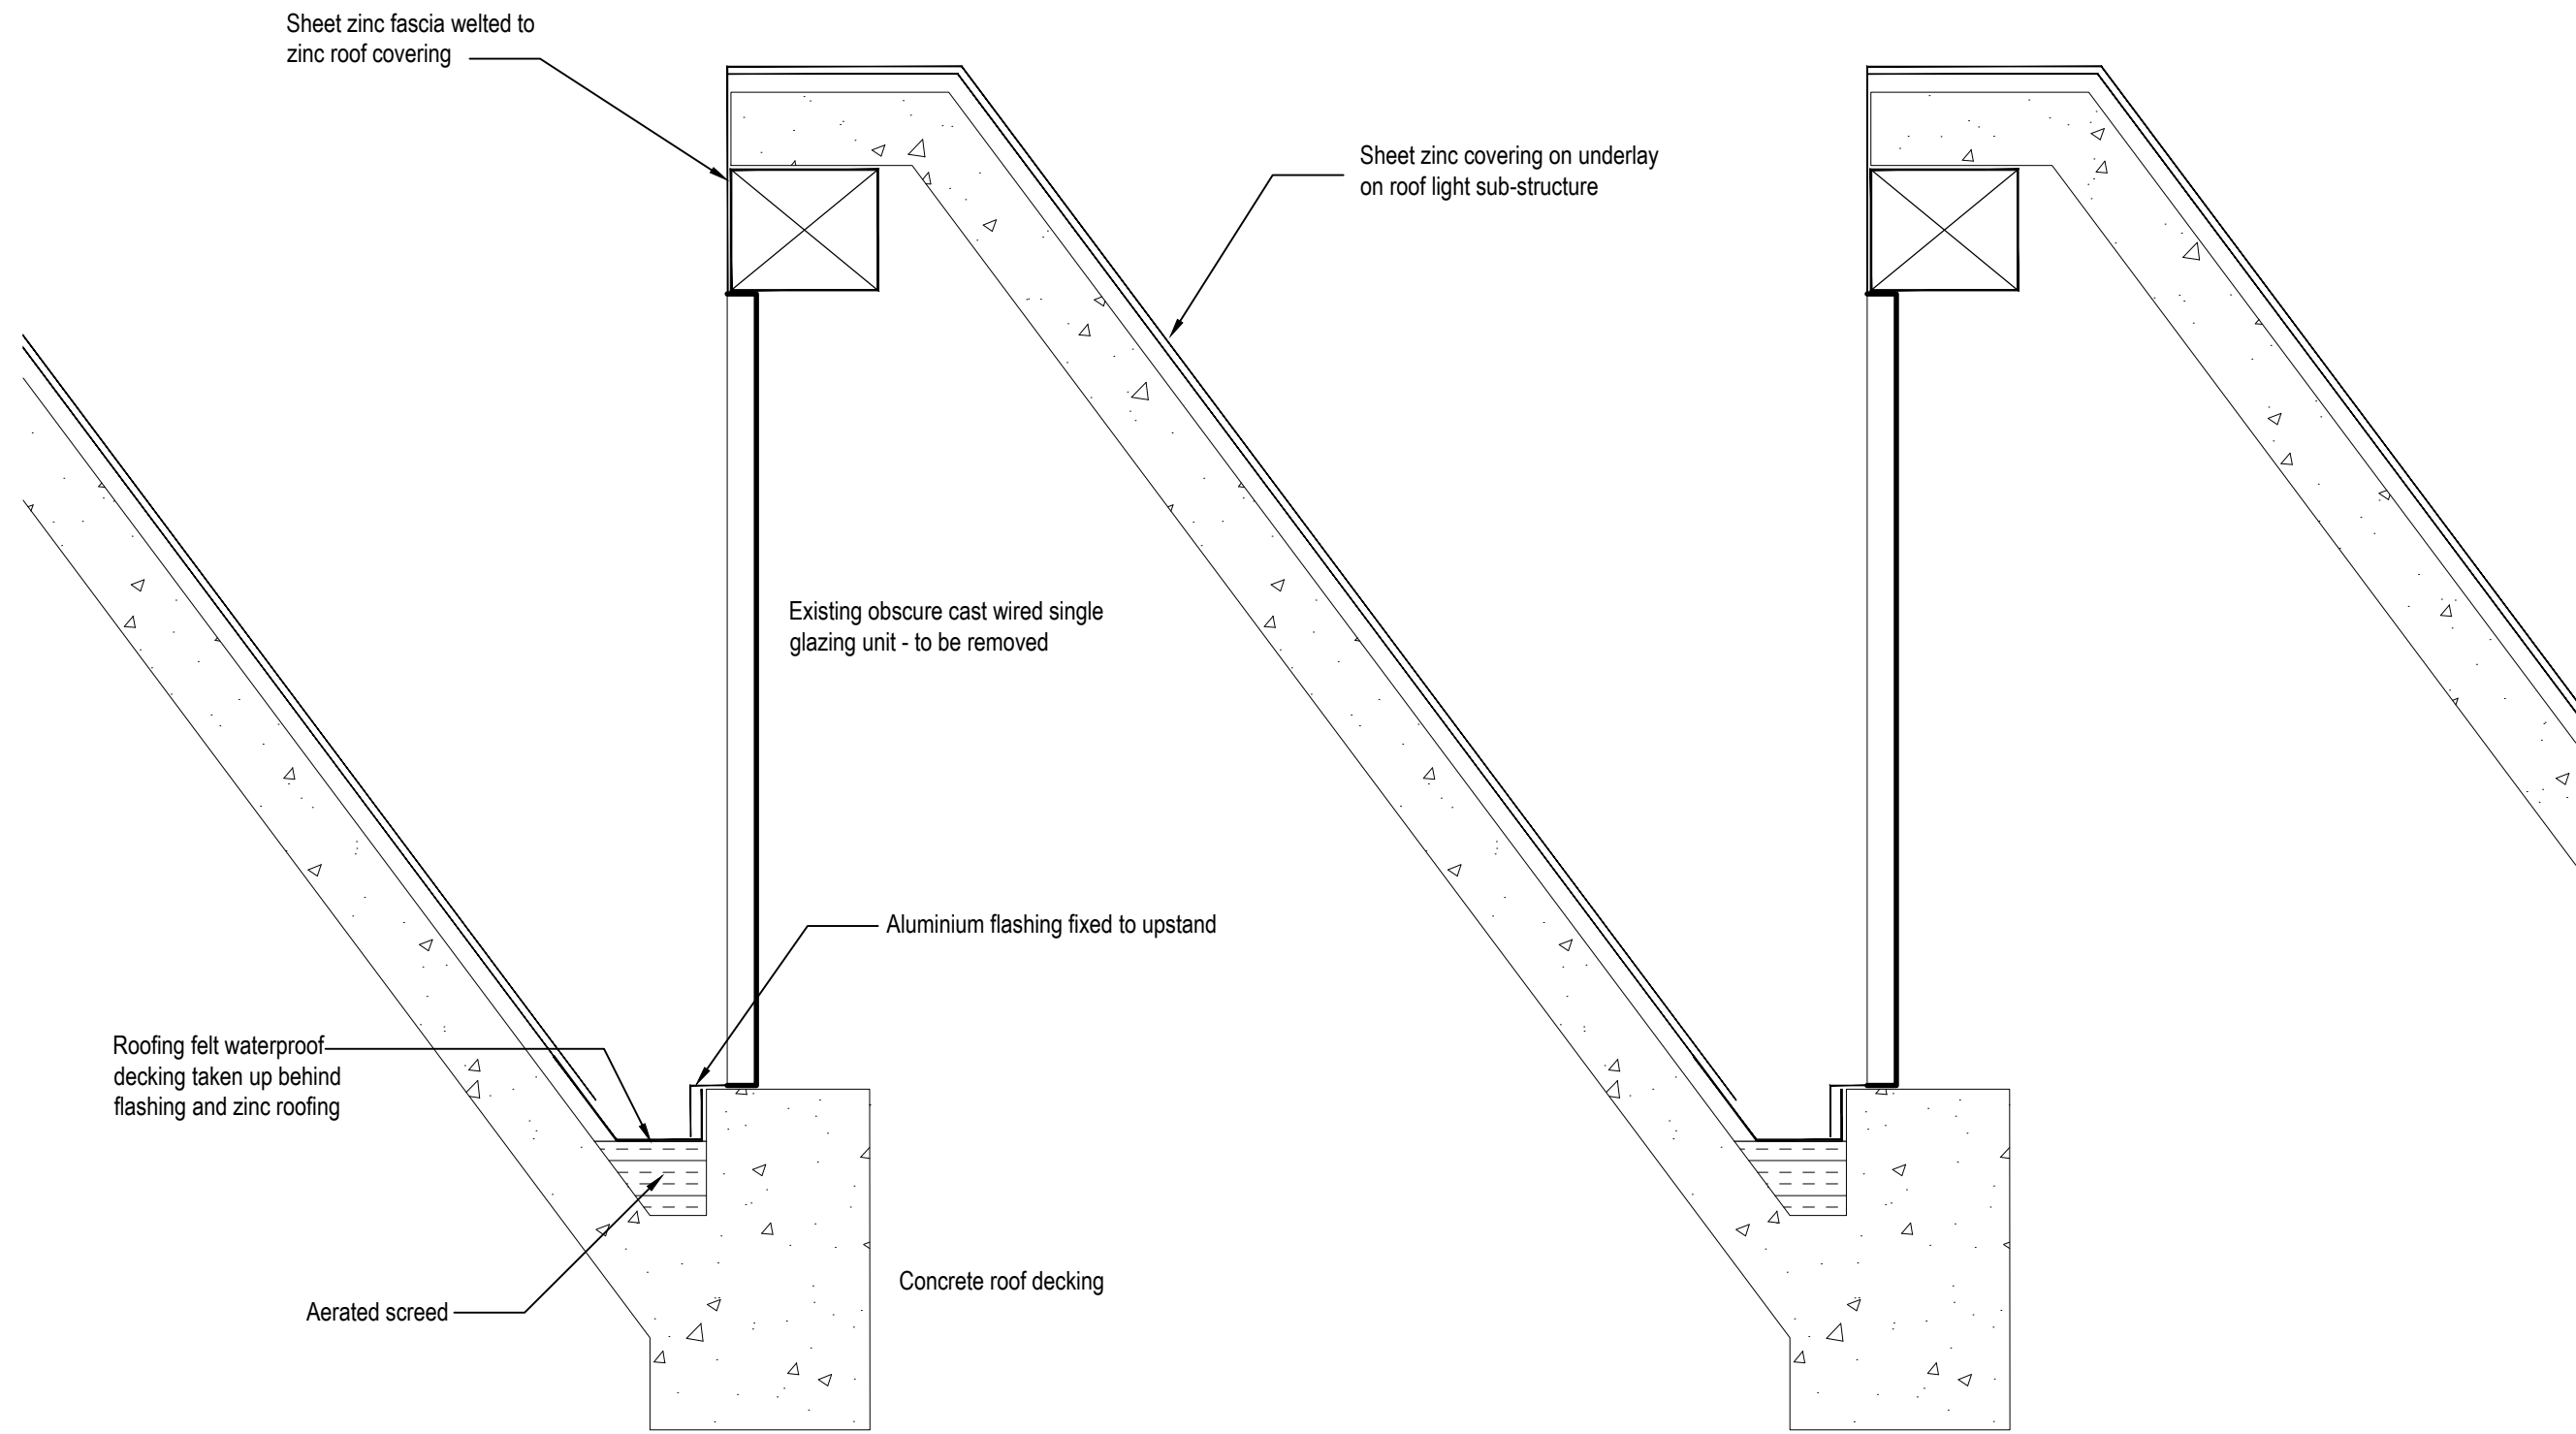


SECTION THRO' EXISTING NORTHLIGHTS
Scale 1:10

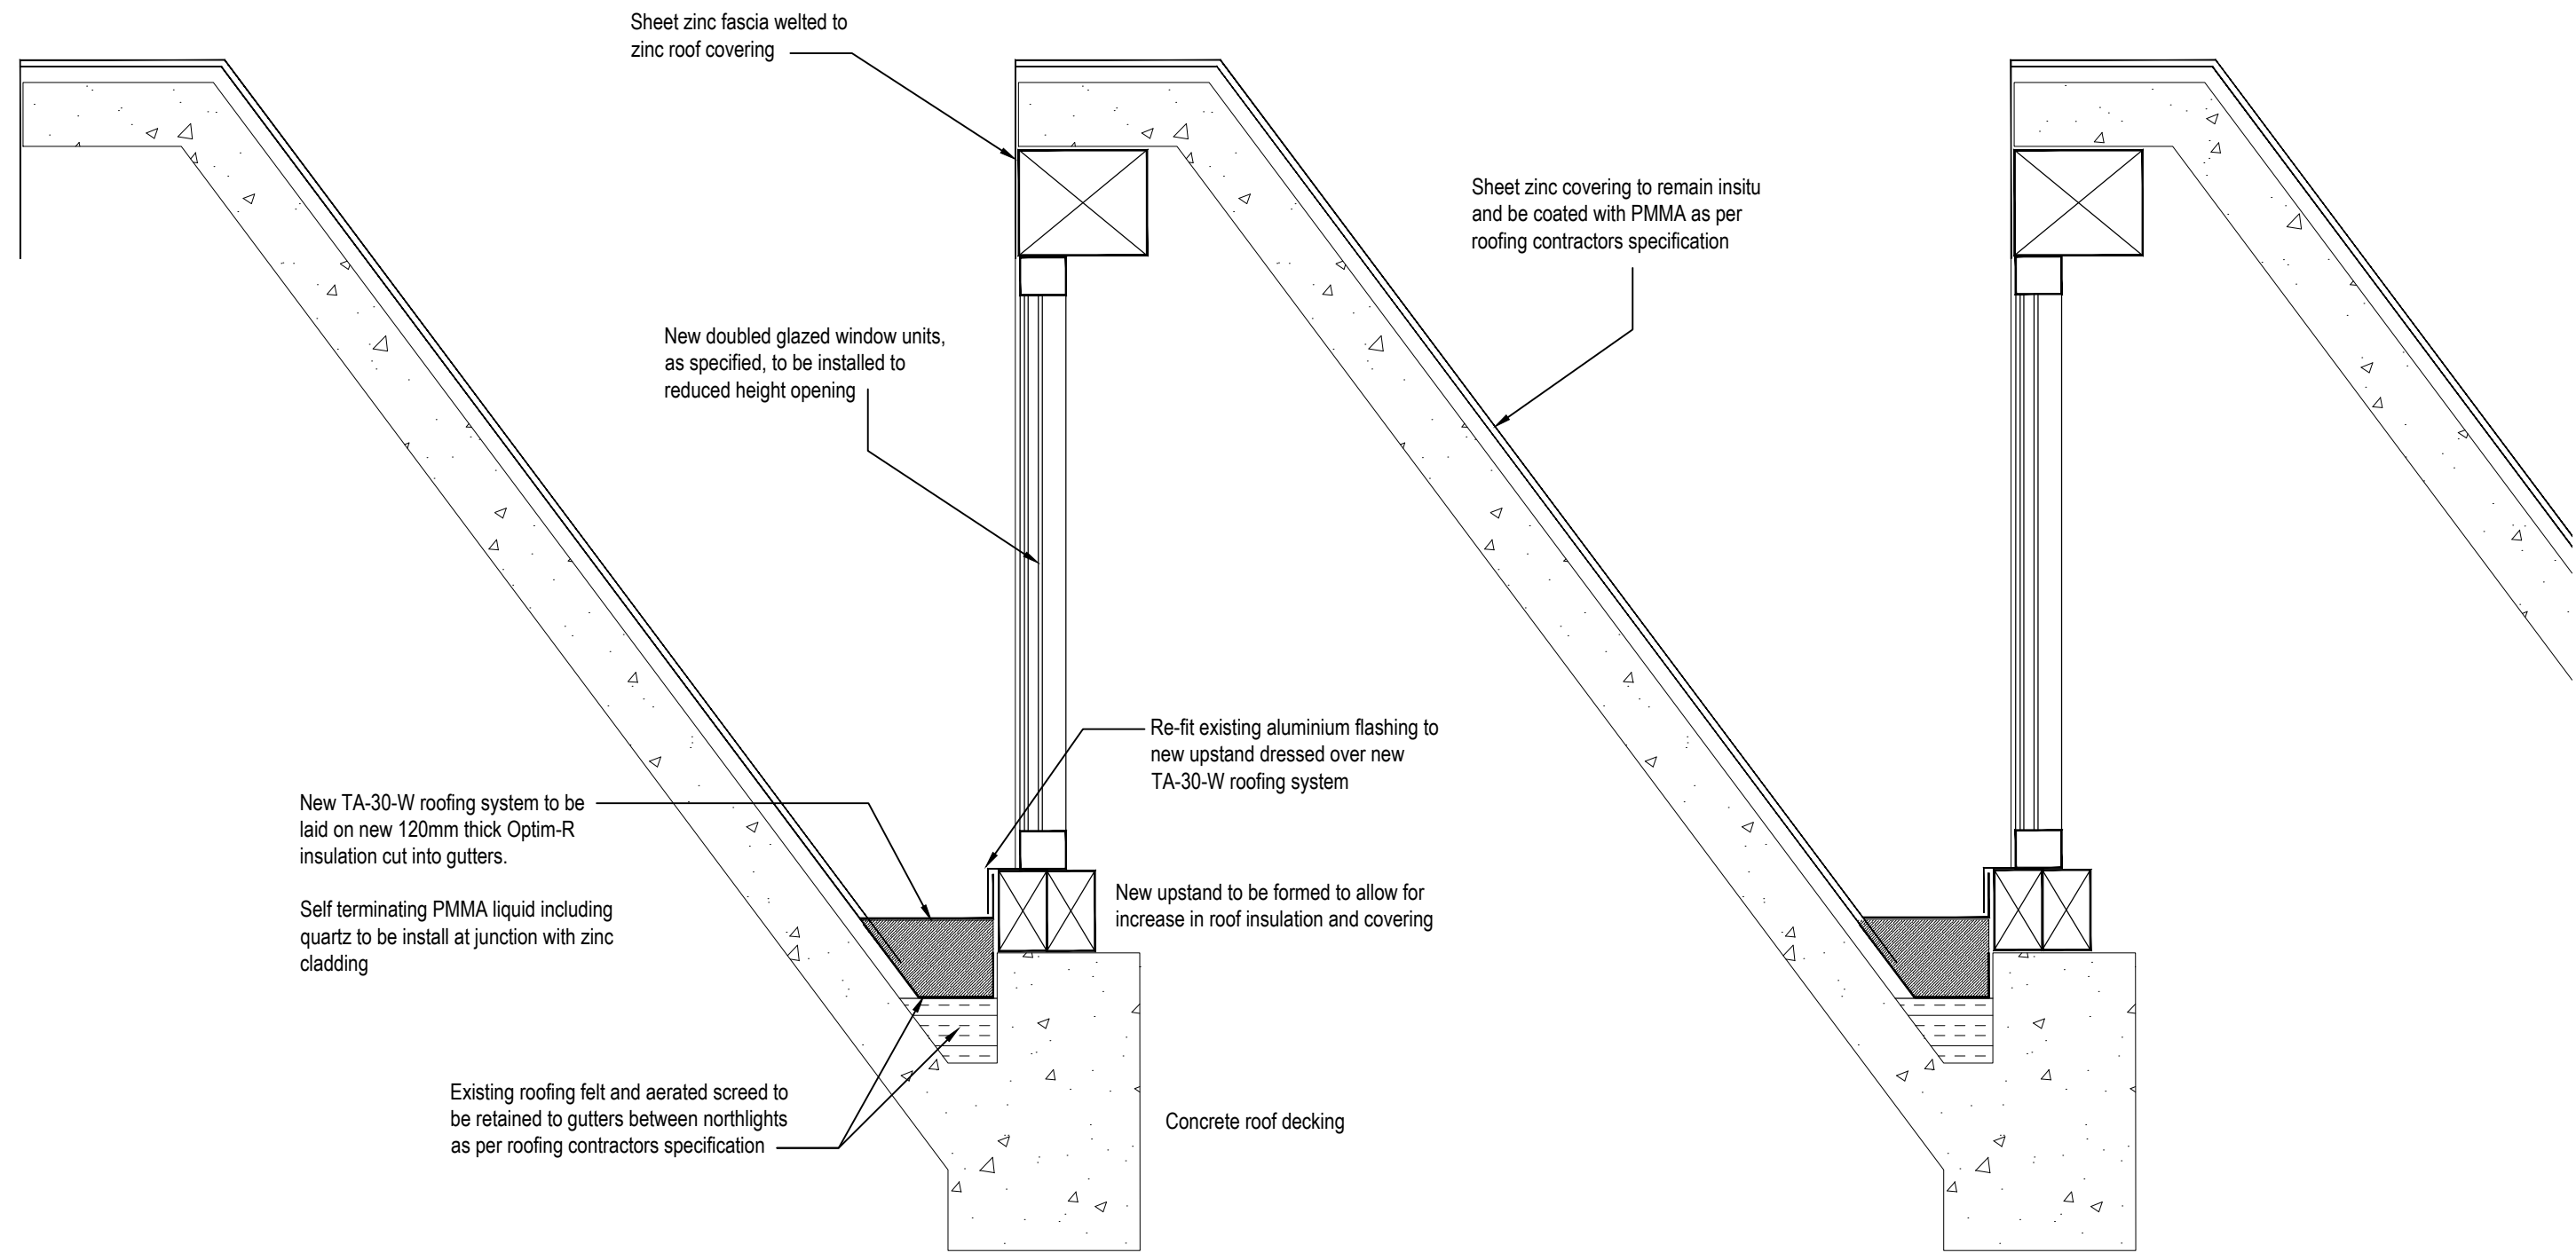

SECTION THRO' NORTHLIGHTS SHOWING PROPOSED
REMEDIAL WORKS DUE TO MAIN ROOF RE-ROOFING
Scale 1:10


SAFETY, HEALTH AND ENVIRONMENTAL INFORMATION	</
--	--	----

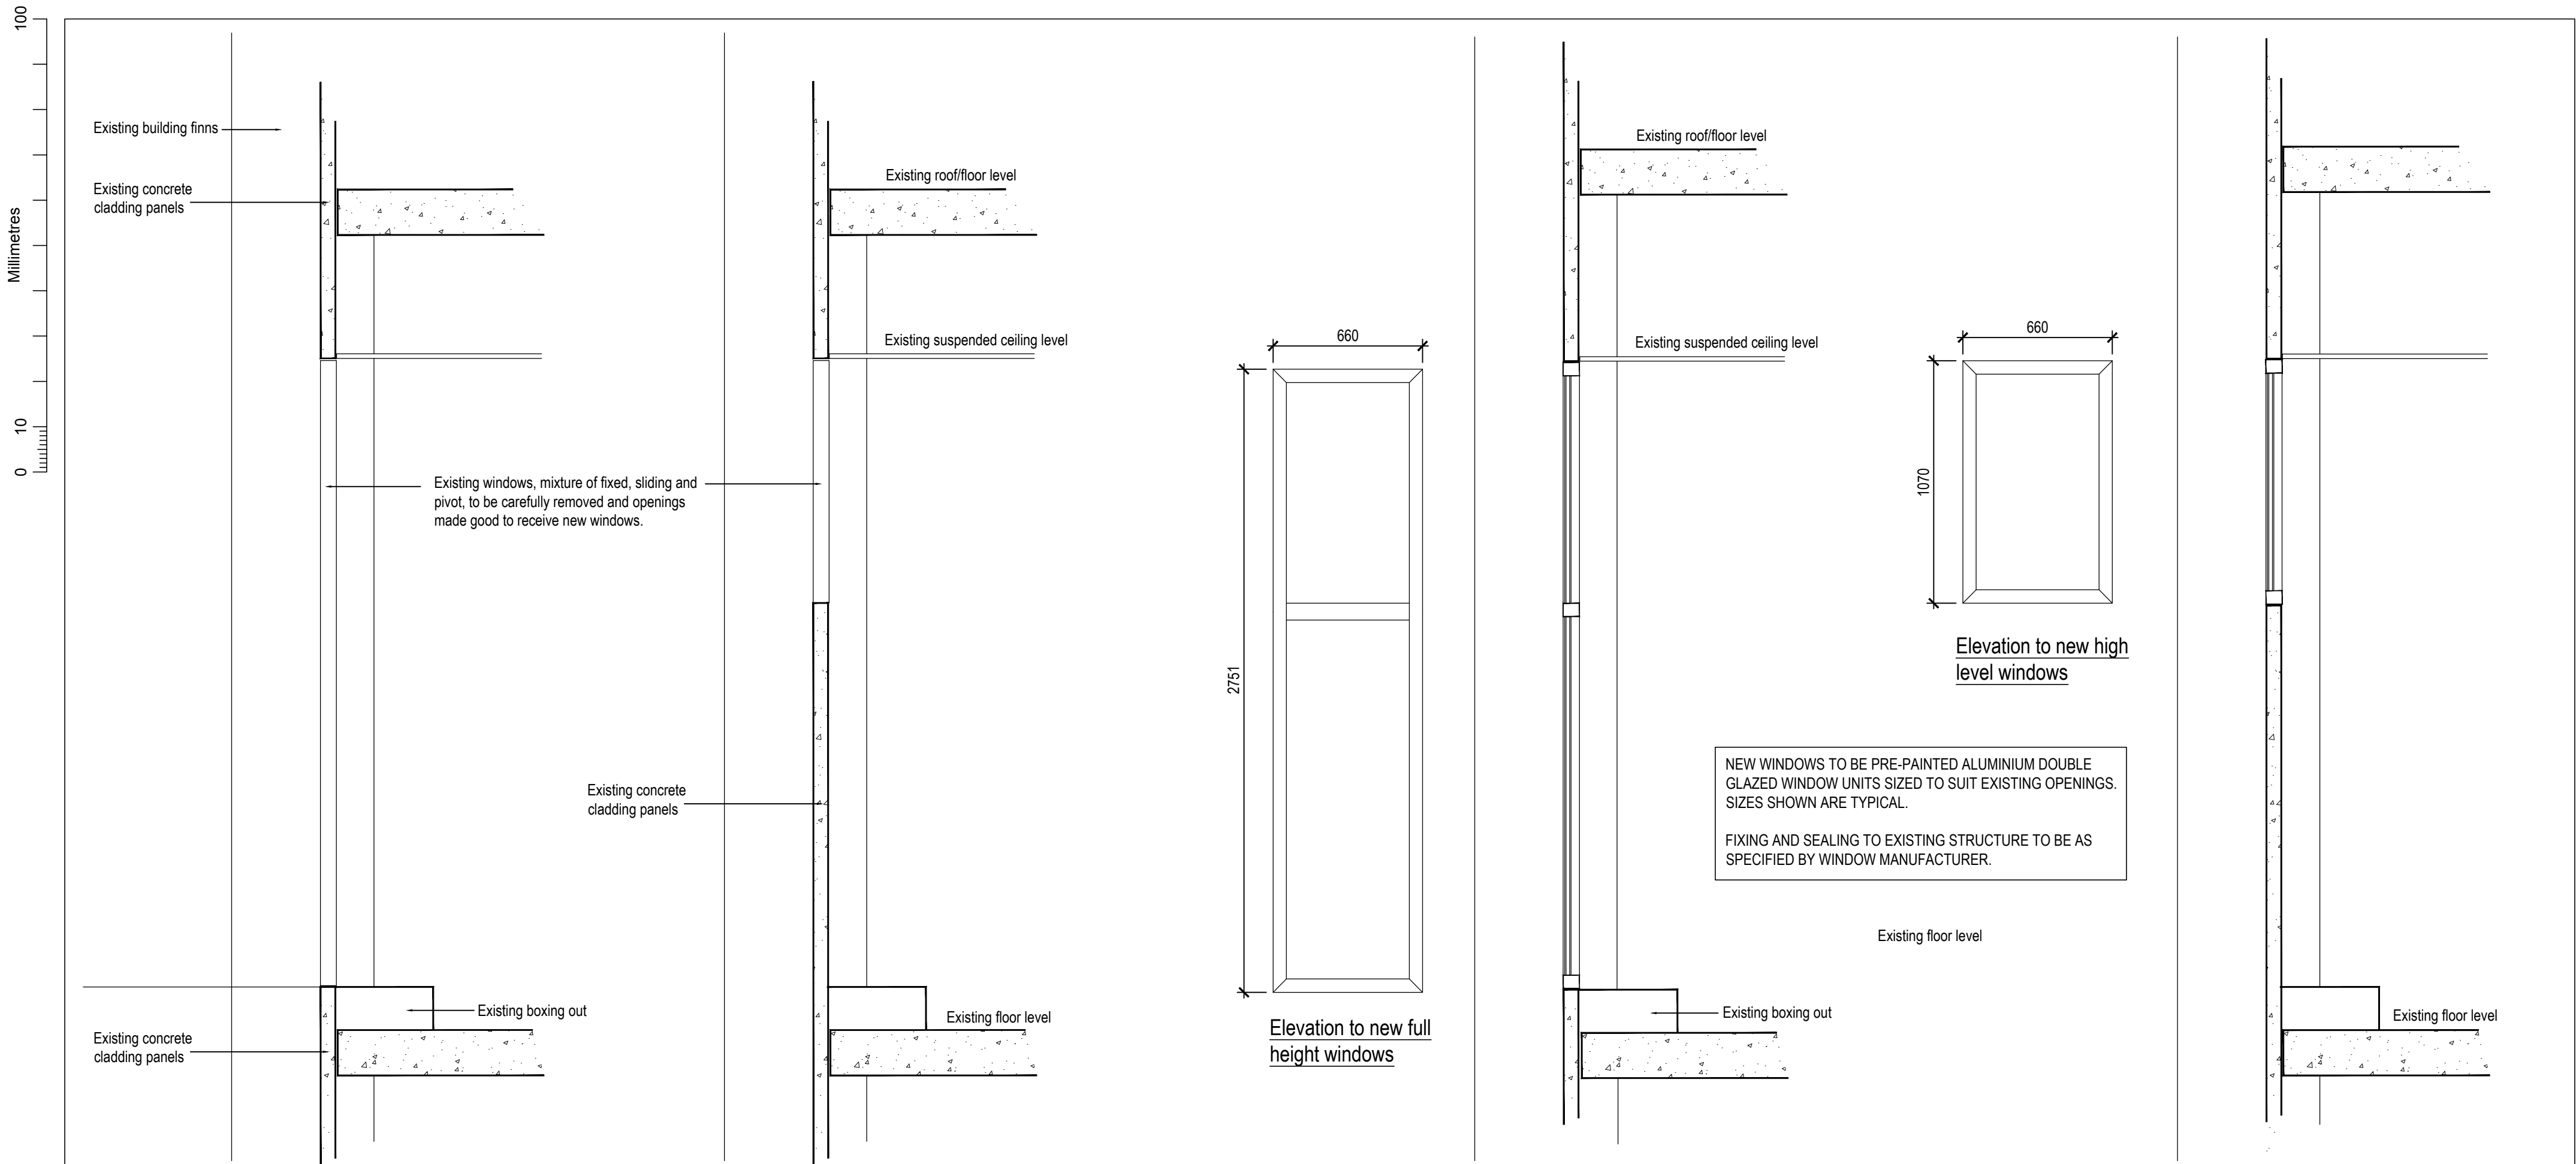

SECTIONS THRO' EXISTING WINDOWS
Scale 1:20

SECTIONS THRO' PROPOSED WINDOWS
Scale 1:20

Plan through typical window bay

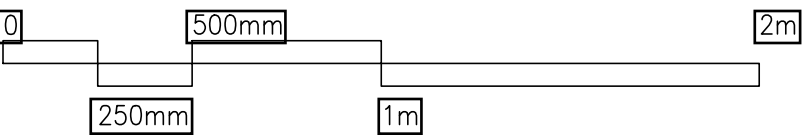

SAFETY, HEALTH AND ENVIRONMENTAL INFORMATION				Drawing Status		Suitability	Project Title				
				PLANNING ISSUE		SO	SWISS COTTAGE LIBRARY SALIX CARBON NET ZERO WORKS				
				In addition to the hazards/risks normally associated with the types of work detailed on this drawing, note the following:			Drawing Title				
				CONSTRUCTION			EXISTING & PROPOSED WINDOW SECTION DETAILS				
				MAINTENANCE/CLEANING			Scale				
DECOMMISSIONING/DEMOLITION							1:20	Designed	Drawn	Checked	Authorised
							Original Size	Date	Date	Date	Date
							A2	17-09-21	20-09-21	28-09-21	28-09-21
							Drawing Number				Revision
							50206133-ATK-SCL-S-DE-A-4202				P 2
It is assumed that all works will be carried out by a competent contractor working, where appropriate, to an approved method statement				Rev.	Date	Description	By	CHK'd	App'd		
				P2	09.11.2021	Floor boxing out added to proposed sections	JEL	JH	JH		

ATKINS

London, Nova North
11 Bressenden Place
Westminster, London
England
SW1E 5BY
Tel: +44 (0)20 7121 2000
Fax: +44 (0)
www.atkinsglobal.com

Copyright © Atkins Limited (2013)



Client

LONDON BOROUGH OF CAMDEN

Scale	Designed	Drawn	Checked	Authorised
1:20	JH	JEL	CH	CH
Original Size	Date	Date	Date	Date
A2	17-09-21	20-09-21	28-09-21	28-09-21
Drawing Number				Revision
50206133-ATK-SCL-S-DE-A-4202				P 2



Polished brass plain slotted vent fixed to top panel with hole cut through panel and insulation. To have insect screen to internal face. One vent to every three units.

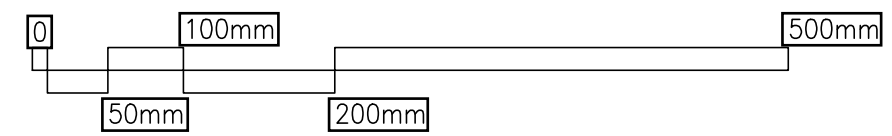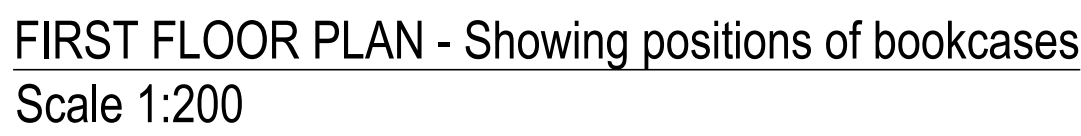


SAFETY, HEALTH AND ENVIRONMENTAL INFORMATION													Drawing Status		PLANNING ISSUE		Sustainability		SO		Project Title			
In addition to the hazards/risks normally associated with the types of work detailed on this drawing, note the following:																					SWISS COTTAGE LIBRARY SALIX CARBON NET ZERO WORKS			
CONSTRUCTION																					Drawing Title			
																					EXISTING BOOKCASES TO LIBRARY PROPOSED REMEDIAL WORKS			
MAINTENANCE/CLEANING																								
DECOMMISSIONING/DEMOLITION																								
It is assumed that all works will be carried out by a competent contractor working, where appropriate, to an approved method statement							P2		09-11-2021		Insulation to bookcases specified as "fire retardant"				JEL		JH		JH					
							Rev.		Date		Description				By		Chk'd		App'd					






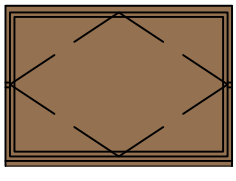

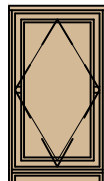

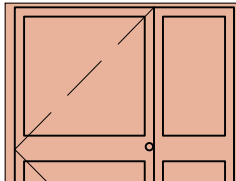

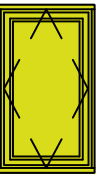
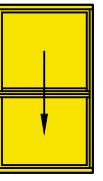
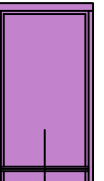





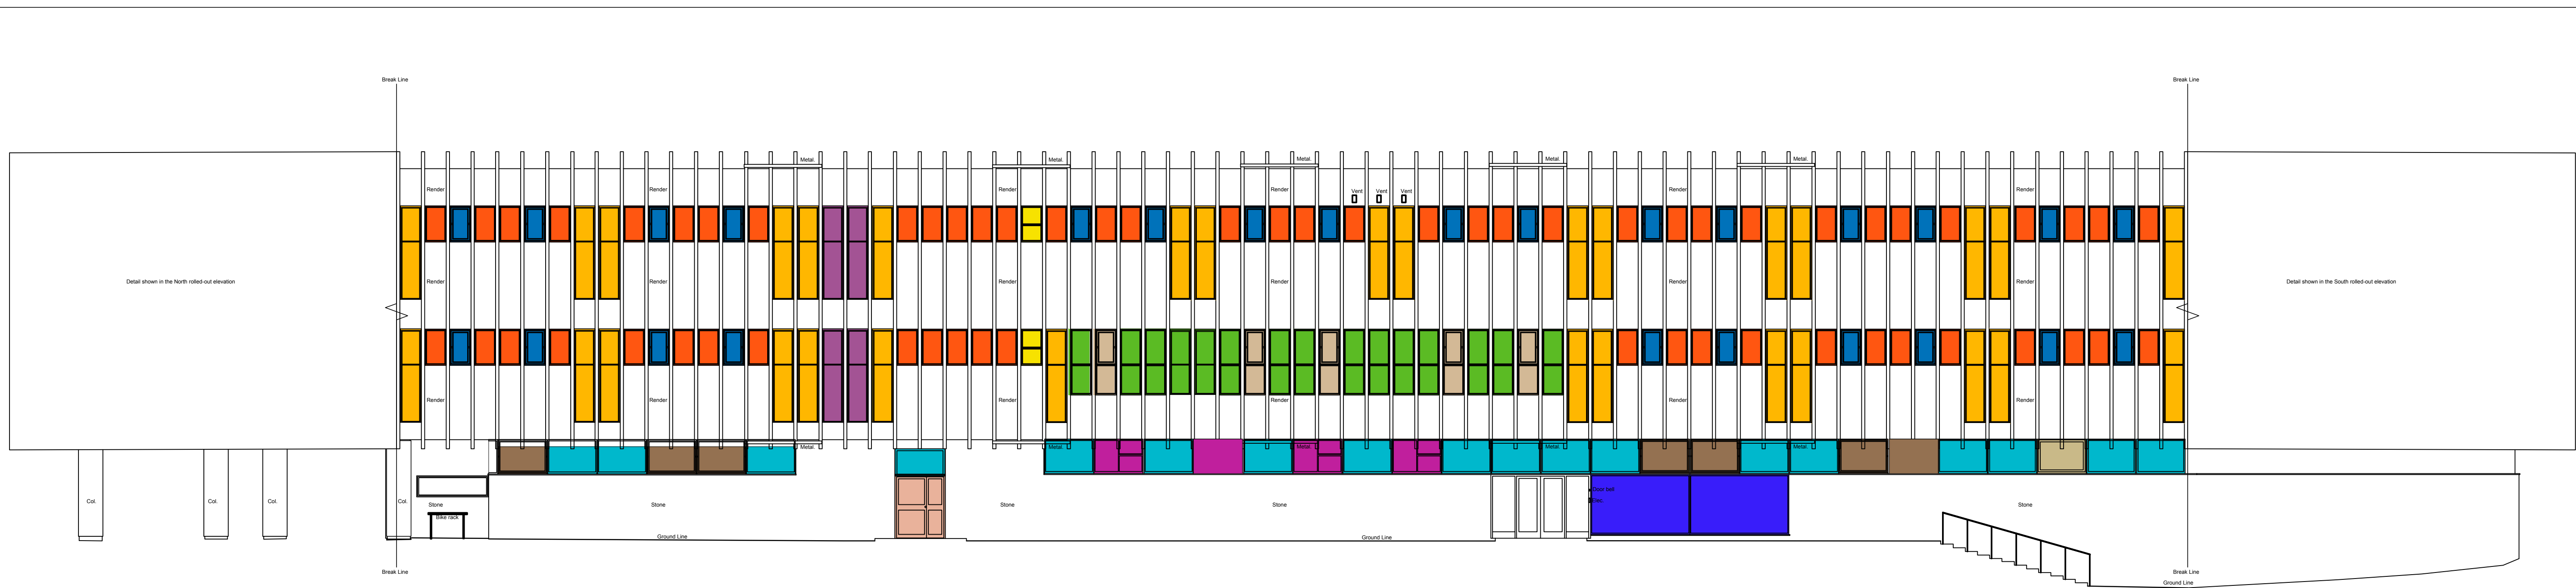


London, Nova North 11 Bressenden Place Westminster, London England SW1E 5BY Tel: +44 (0)20 7121 2000 Fax: +44 (0) www.atkinsglobal.com									
Copyright © Atkins Limited (2013)									
Client									
LONDON BOROUGH OF CAMDEN									

Scale	VAR	Designed	JH	Drawn	JEL	Checked	CH	Authorised	CH
Original Size	A1	Date	17-09-21	Date	23-09-21	Date	28-09-21	Date	28-09-21
Drawing Number	50206133-ATK-SCL-S-DE-A-4203							Revision	P 2


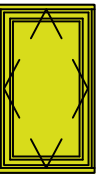
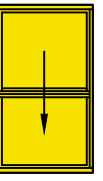
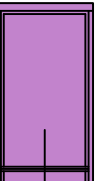




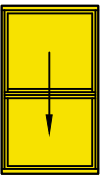
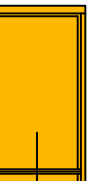


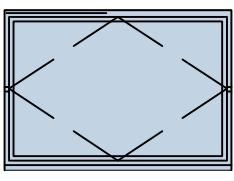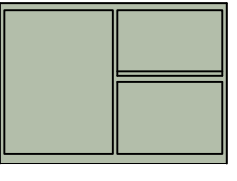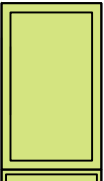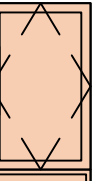100
0 10
Millimetres



EXISTING WEST ELEVATION

																					
EXTG WINDOW TYPE A1 FIXED	EXTG WINDOW TYPE A2 OPENABLE CENTRE PIVOT	EXTG WINDOW TYPE A3 OPENABLE TOP PART SLIDES	EXTG WINDOW TYPE B1 OPENABLE TOP PART SLIDES	EXTG WINDOW TYPE B2 FIXED	EXTG WINDOW TYPE E1 FIXED	EXTG WINDOW TYPE E2 OPENABLE CENTRE PIVOT	EXTG WINDOW TYPE F1 FIXED	EXTG WINDOW TYPE F2 OPENABLE TOP PART CENTRE PIVOT	EXTG WINDOW TYPE H1 FIXED	EXTG WINDOW TYPE H2 FIXED	EXTG WINDOW TYPE H3 FIXED	EXTG WINDOW TYPE H4 FIXED	EXTG WINDOW TYPE H5 FIXED	EXTG WINDOW TYPE H6 FIXED	EXTG WINDOW TYPE H7 FIXED	EXTG WINDOW TYPE H8 FIXED	EXTG WINDOW TYPE H9 FIXED	EXTG WINDOW TYPE H10 FIXED	EXTG WINDOW TYPE H11 FIXED	EXTG WINDOW TYPE H12 FIXED	EXTG WINDOW TYPE H13 FIXED

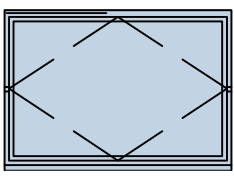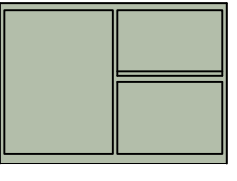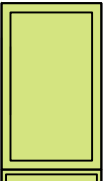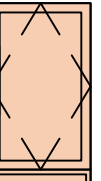SCHEDULE OF EXISTING WINDOWS & DOOR TO BE REPLACED

											
NEW WINDOW TYPE A1 FIXED	NEW WINDOW TYPE A2 OPENABLE CENTRE PIVOT	NEW WINDOW TYPE A3 OPENABLE TOP PART SLIDES	NEW WINDOW TYPE B1 OPENABLE TOP PART SLIDES	NEW WINDOW TYPE B2 FIXED	NEW WINDOW TYPE E1 FIXED	NEW WINDOW TYPE E2 OPENABLE CENTRE PIVOT	NEW WINDOW TYPE E3.5 FIXED	NEW WINDOW TYPE F1 FIXED/ FIXED	NEW WINDOW TYPE F2 OPENABLE TOP PART CENTRE PIVOT	NEW WINDOW TYPE H1 FIXED	NEW WINDOW TYPE H2 FIXED

SCHEDULE OF PROPOSED WINDOWS & DOOR



PROPOSED WEST ELEVATION

SAFETY, HEALTH AND ENVIRONMENTAL INFORMATION

In addition to the hazards/risks normally associated with the types of work detailed on this drawing, note the following:

CONSTRUCTION

MAINTENANCE/CLEANING

DECOMMISSIONING/DEMOLITION

It is assumed that all works will be carried out by a competent contractor working, where appropriate, to an approved method statement

P6	12.01.2022	Window Type E3.5 on Existing window schedule renamed EXTG	JEL	JH	JH
P5	11.01.2022	New window B1 changed to slider	JEL	JH	JH
P4	10.01.2022	New window types A2, B1 & E2 changed to pivot windows. Type A3 changed to slider.	JEL	JH	JH
P3	29.11.2021	Revisions to Proposed Window Types and Styles	JEL	JH	JH
P2	23.11.2021	Replacement door position shown	JEL	JH	JH
Rev.	Date	Description	By	Chk'd	App'd

Drawing Status
PLANNING ISSUE

Suitability
SO

Client
ATKINS


Copyright © Atkins Limited (2013)

London, Nova North
11 Bressenden Place
Westminster, London
England
SW1E 5BY
Tel: +44 (0)20 7121 2000
Fax: +44 (0)
www.atkinsglobal.com


LONDON BOROUGH OF CAMDEN

Project Title SWISS COTTAGE LIBRARY SALIX CARBON NET ZERO WORKS				
Drawing Title WEST ELEVATIONS SHOWING WINDOWS & DOOR TO BE REPLACED				
Scale 1:100	Designed JH	Drawn JEL	Checked JH	Authorised JH
Original Size A1	Date 05-11-21	Date 08-11-21	Date 18-11-21	Date 18-11-21
Drawing Number 50206133-ATK-SCL-S-DE-A-4301				Revision P 6


100
0 10
Millimetres

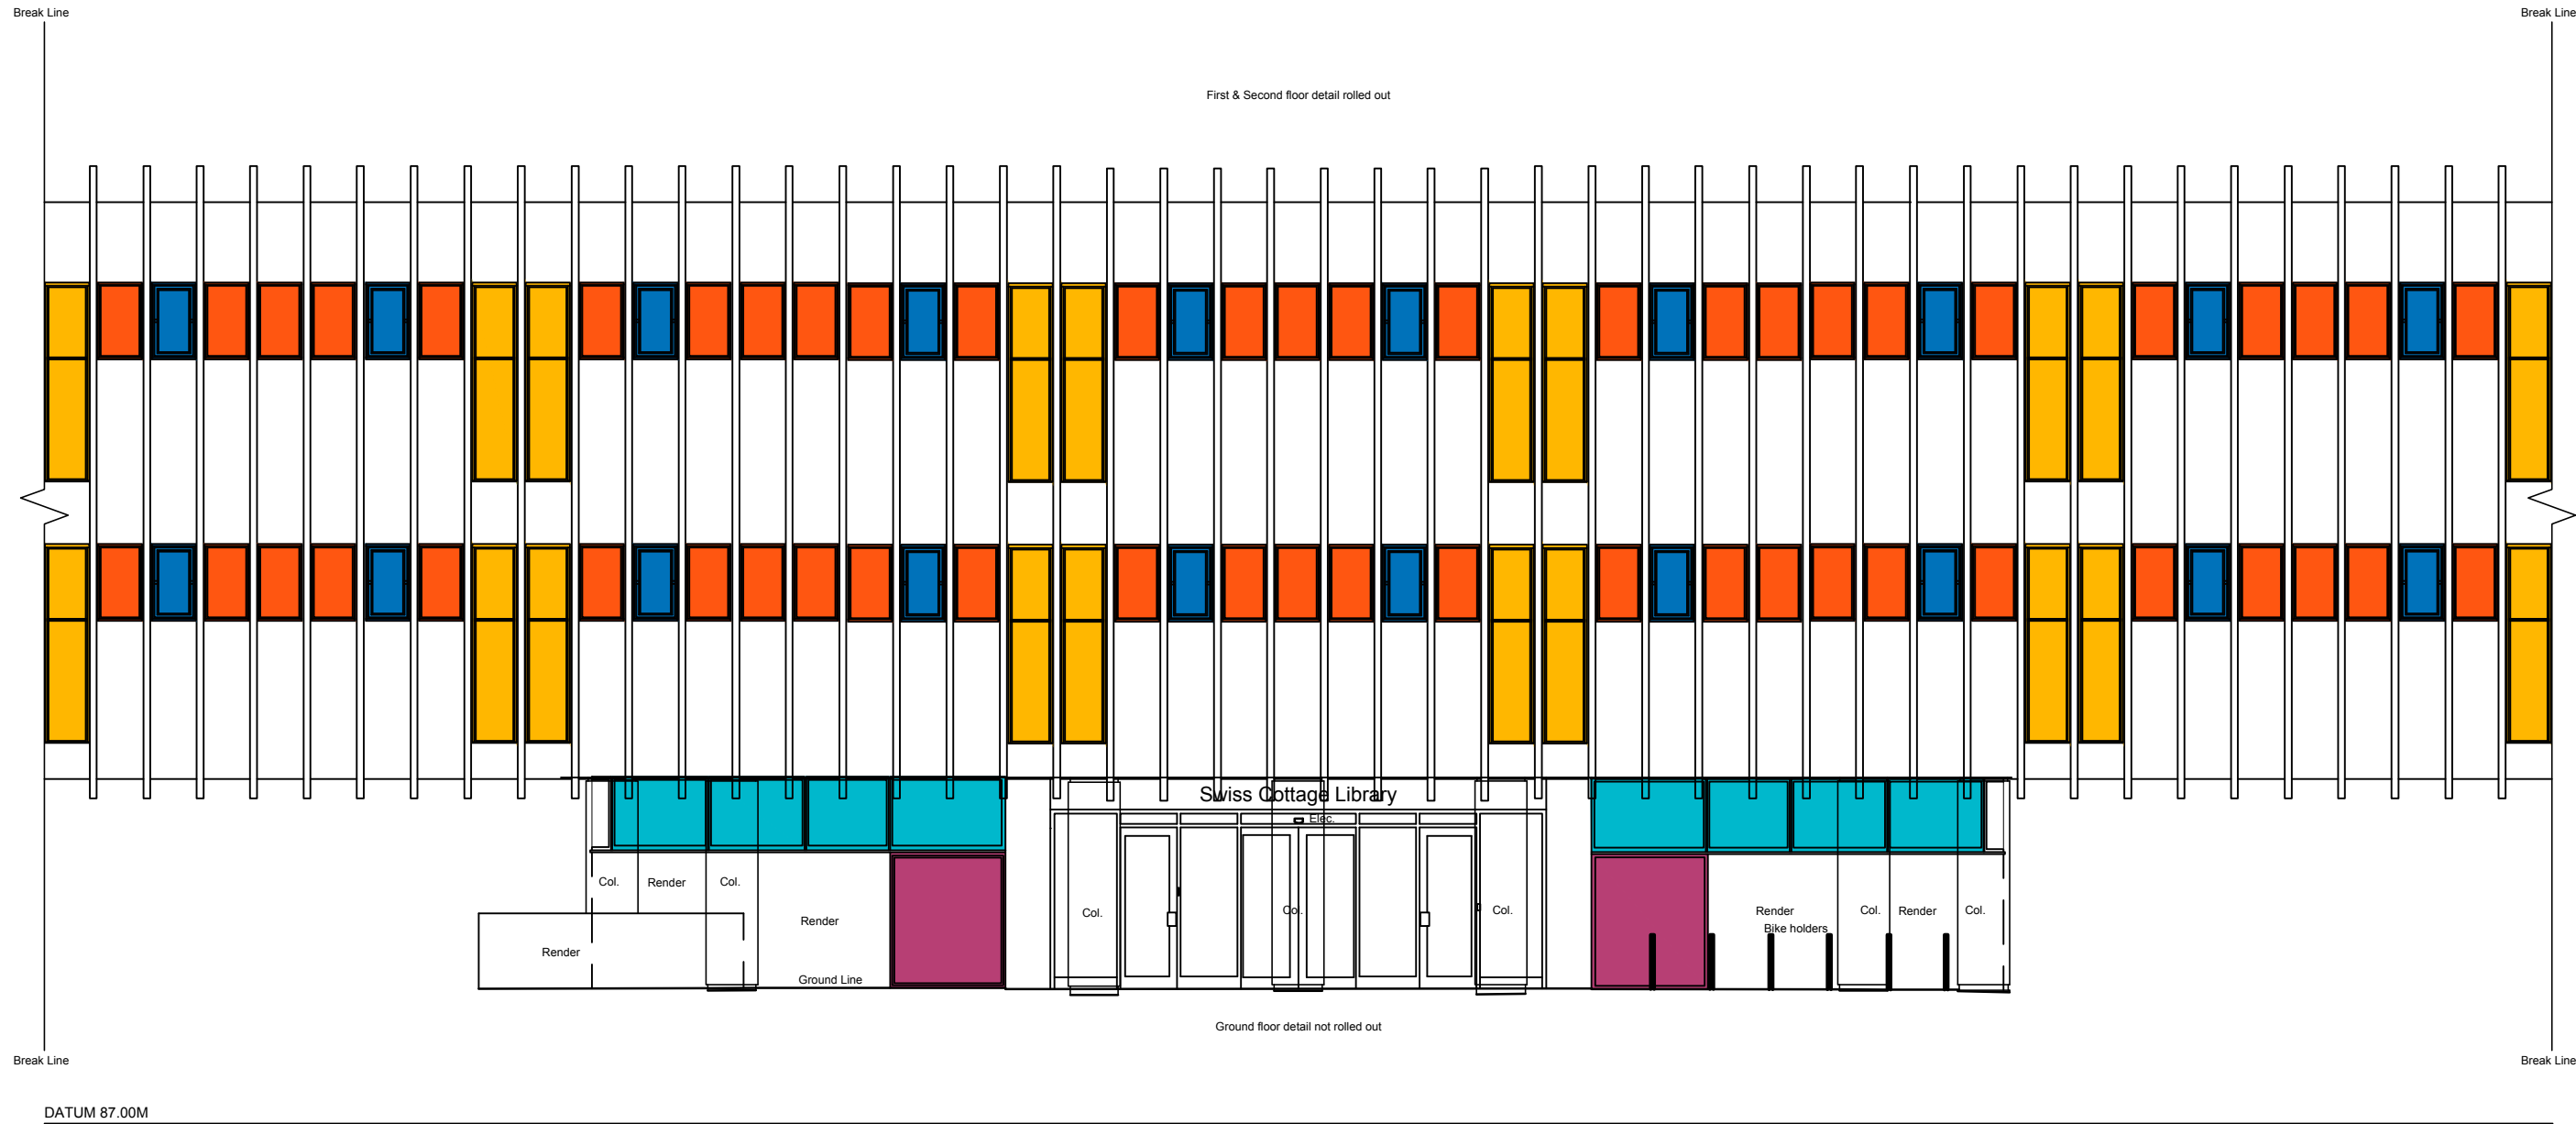


EXISTING NORTH ELEVATION

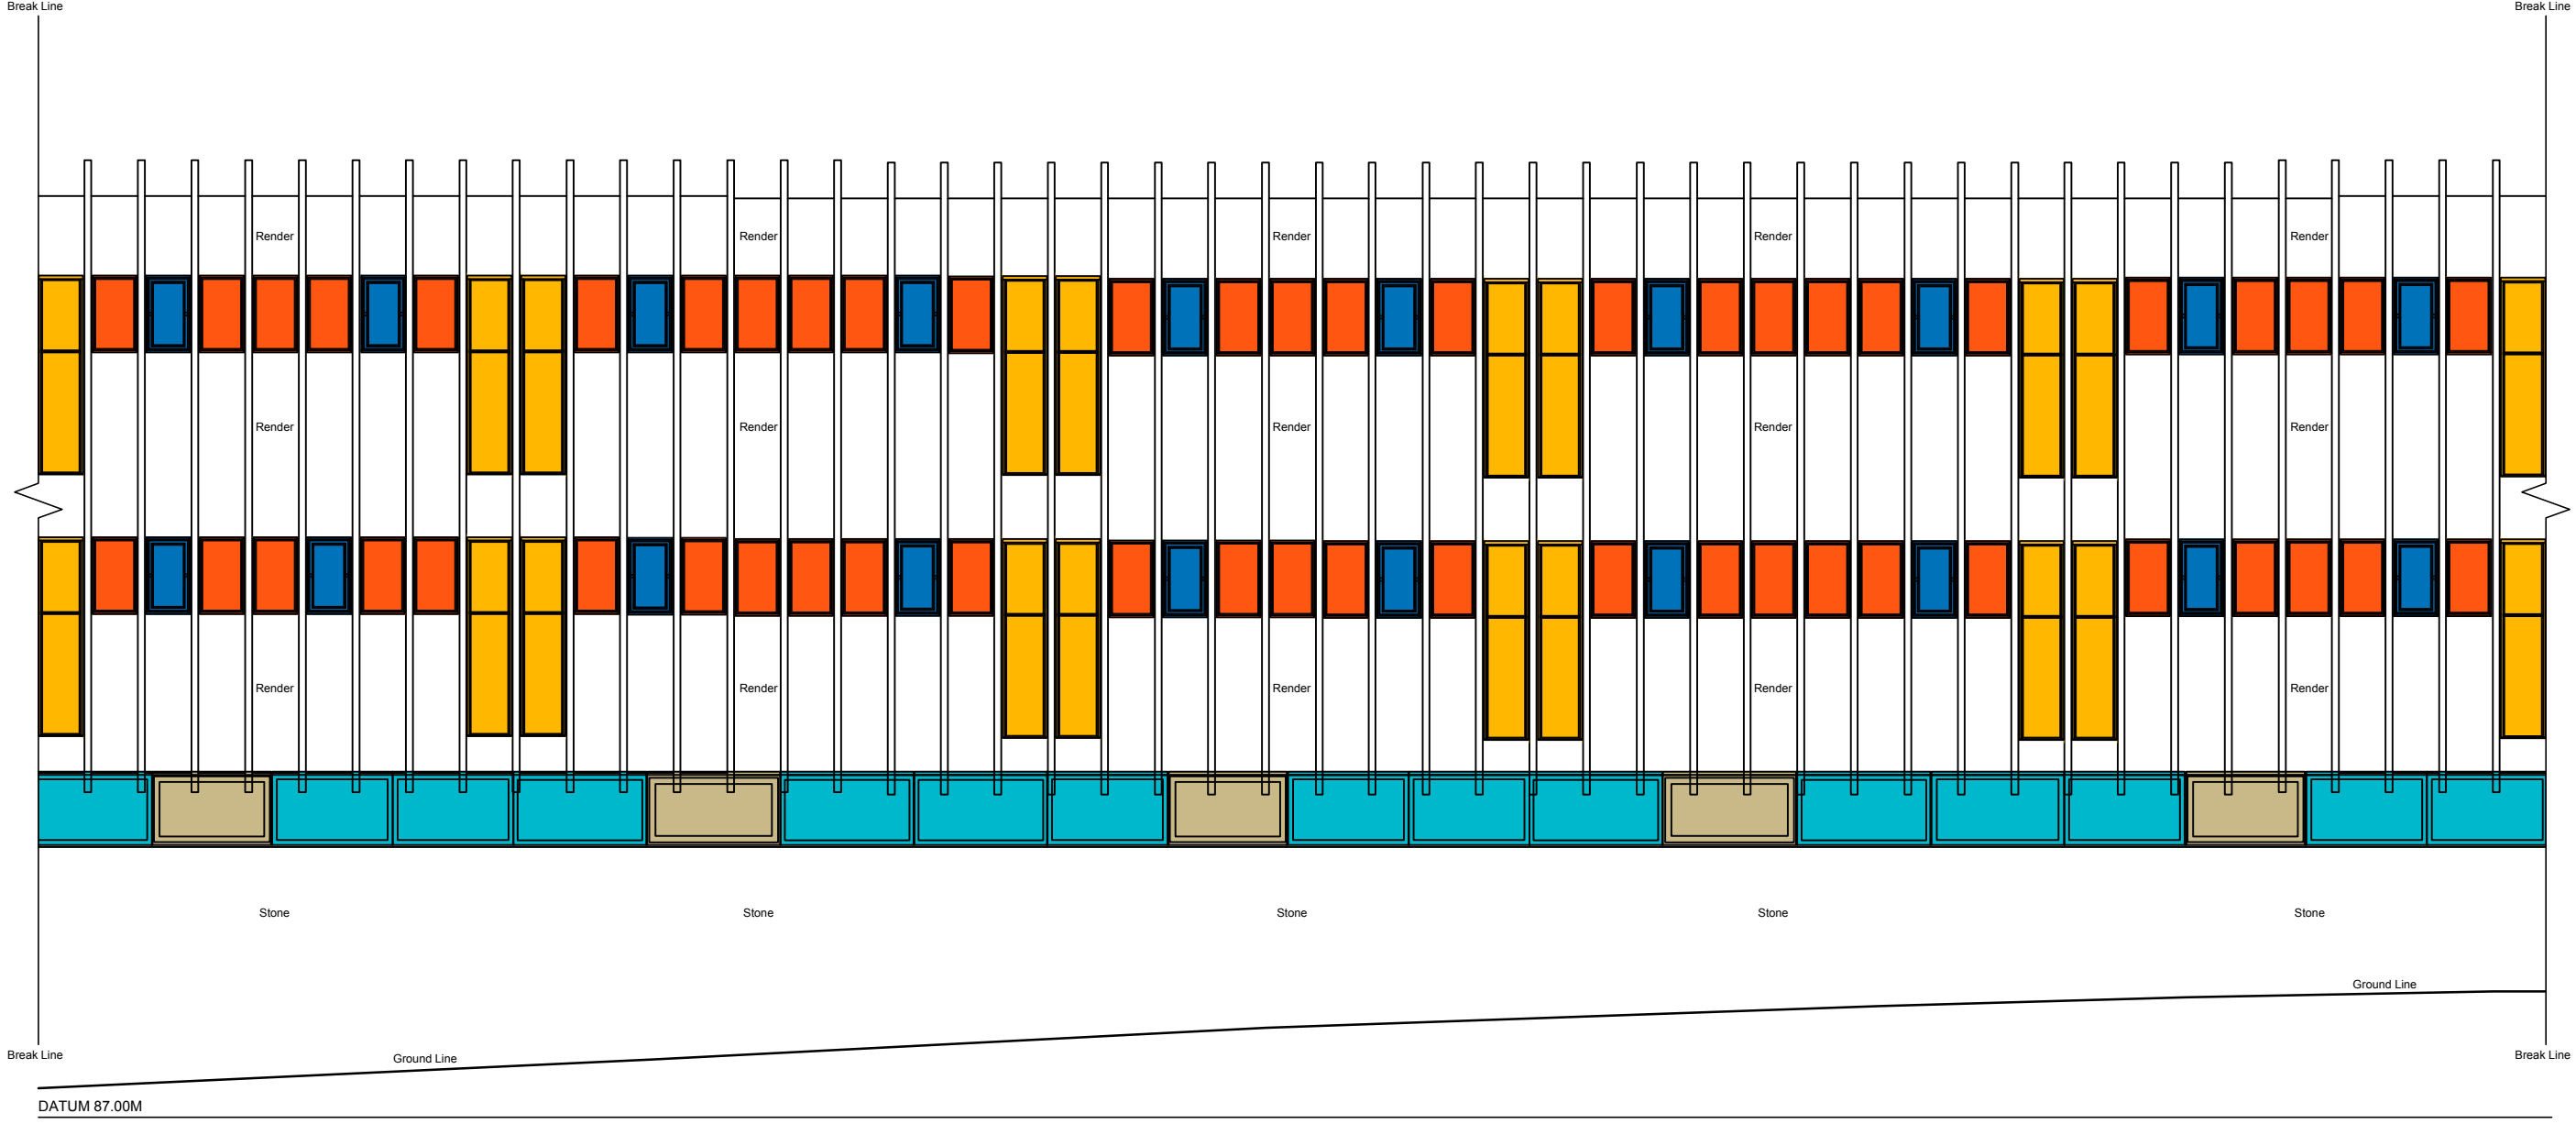


EXISTING SOUTH ELEVATION




EXTG WINDOW
TYPE A1
FIXED




EXTG WINDOW
TYPE A2
OPENABLE
CENTRE PIVOT

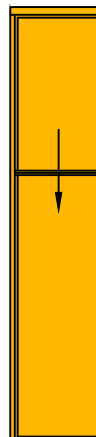


EXTG WINDOW
TYPE B1
OPENABLE
TOP PART
SLIDES



EXTG WINDOW
TYPE E1
FIXED

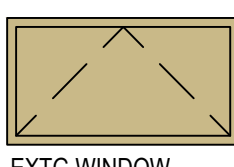


EXTG WINDOW
TYPE E4
TOP HUNG

 


EXTG WINDOW
TYPE G1
FIXED


SCHEDULE OF EXISTING WINDOWS
TO BE REPLACED




NEW WINDOW
TYPE A1
FIXED



NEW WINDOW
TYPE B2
FIXED/
FIXED



NEW WINDOW
TYPE E1
FIXED

 

NEW WINDOW
TYPE G1
FIXED

SCHEDULE OF
PROPOSED WINDOWS



PROPOSED NORTH ELEVATION




PROPOSED SOUTH ELEVATION

SAFETY, HEALTH AND ENVIRONMENTAL INFORMATION						Drawing Status			PLANNING ISSUE			Suitability			Project Title		
In addition to the hazards/risks normally associated with the types of work detailed on this drawing, note the following:															SWISS COTTAGE LIBRARY SALIX CARBON NET ZERO WORKS		
CONSTRUCTION															Drawing Title		
MAINTENANCE/CLEANING															NORTH & SOUTH ELEVATIONS SHOWING WINDOWS TO BE REPLACED		
DECOMMISSIONING/DEMOLITION															Scale		
															1:100		
															Designed JH		
															Drawn JEL		
															Checked JH		
															Authorised JH		
															Original Size		
															A1		
															Date		
															05-11-21		
															Date		
															08-11-21		
															Date		
															18-11-21		
															Date		
															18-11-21		
															Drawing Number		
															50206133-ATK-SCL-S-DE-A-4303		
															Revision		
															P 3		



Project Title				
<p align="center">SWISS COTTAGE LIBRARY</p> <p align="center">SALIX CARBON NET ZERO WORKS</p>				
Drawing Title				
<p align="center">DETAILS OF EXISTING /</p> <p align="center">PROPOSED WINDOWS</p>				
Scale	Designed	Drawn	Checked	Authorised
1:2, 1:5 & 1:10	JH	JEL	JH	JH
Original Size	Date	Date	Date	Date
A1	05-11-21	08-11-21	18-11-21	18-11-21
Drawing Number				Revision
50206133-ATK-SCL-S-DE-A-4304				P 2

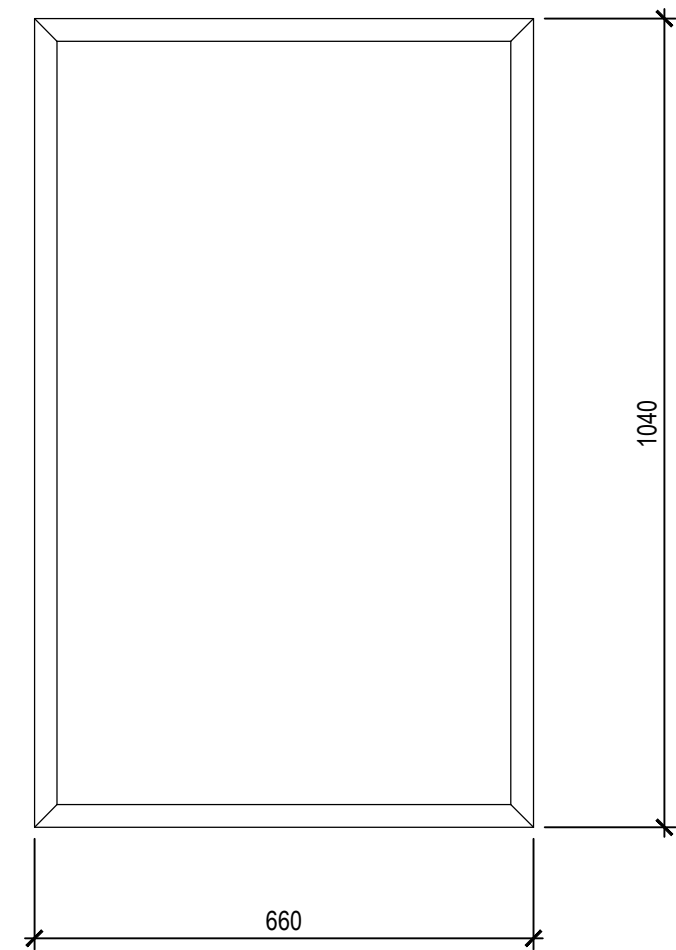

Technical drawing of a rectangular frame. The drawing shows a central rectangle with a double-line border. The overall width is dimensioned as 660 and the overall height as 1040. The frame is composed of multiple concentric rectangular layers, with the outermost layer being the most prominent. The drawing is a black and white line drawing.

Technical drawing of a square window frame. The drawing shows a square frame with a central square opening. The overall width is labeled as 660 and the overall height is labeled as 1070. The frame consists of multiple concentric squares, suggesting a multi-paneled or multi-layered design. A vertical line with an arrowhead points downwards from the center of the frame.

Technical drawing of a rectangular plate. The drawing shows a large rectangle with a smaller rectangle inside it, representing a frame or a cutout. The overall dimensions are indicated by arrows and labels: the width is 1500 and the height is 1060.

Technical drawing of a rectangular frame. The overall dimensions are 1500 (width) and 1060 (height). The drawing shows a central rectangular area with a dashed line forming an inner rectangle. The outer frame is composed of multiple concentric rectangles. The dimensions 1500 and 1060 are indicated by arrows and text.

A diagram of a rectangular layout with overall dimensions of 1500 (width) and 1060 (height). The layout is divided into three sections: a large vertical rectangle on the left, and two smaller horizontal rectangles stacked vertically on the right. The left rectangle has a width of approximately 450 and a height of 1060. The two right rectangles each have a width of approximately 450 and a height of approximately 530.


Technical drawing of a door with dimensions: width 660, height 1800, and total height 2670. The door is divided into two panels, with the upper panel being smaller than the lower panel. A vertical line with an arrow points to the center of the lower panel.

A technical drawing of a rectangular frame. The frame is composed of two main vertical sections. The top section is a large rectangle with a width of 660 and a height of 2770. The bottom section is a smaller rectangle with a width of 660 and a height of 2770. The two sections are separated by a thin horizontal line. The overall dimensions are indicated by arrows and numbers: 660 for the width and 2770 for the height.


Diagram of a beam with a triangular load. The beam has a total length of 1m. The load starts at 0 at the left end and increases linearly to 200mm at the right end. The load is represented by a triangle with a base of 100mm and a height of 500mm.

SAFETY, HEALTH AND ENVIRONMENTAL INFORMATION							Drawing Status			Suitability			Project Title		
In addition to the hazards/risks normally associated with the types of work detailed on this drawing, note the following:							PLANNING ISSUE			SO			SWISS COTTAGE LIBRARY SALIX CARBON NET ZERO WORKS		
CONSTRUCTION							ATKINS			London, Nova North 11 Bressenden Place Westminster, London England SW1E 5BY Tel: +44 (0)20 7121 2000 Fax: +44 (0) www.atkinsglobal.com			Drawing Title		
MAINTENANCE/CLEANING							Copyright © Atkins Limited (2013)						DETAILS OF NEW WINDOW TYPES - SHEET 1		
				P4 12.01.2022 Windows A2 & E2 shown as Centre Pivot. Windows A3 & B1 shown as slides			JEL JH JH			Client			Scale		
DECOMMISSIONING/DEMOLITION				P3 10.01.2022 New windows type A2, B1 & E2 shown as pivot windows, Type A3 shown as slider			JEL JH JH			LONDON BOROUGH OF CAMDEN			1:10		
				P2 29.11.2021 Revisions to Window Types and Styles			JEL JH JH						Designed JH		
It is assumed that all works will be carried out by a competent contractor working, where appropriate, to an approved method statement				Rev. Date Description By Chk'd App'd									Drawn JEL		
													Checked JH		
													Authorised JH		
													Original Size A1		
													Date 05-11-21		
													Date 08-11-21		
													Date 18-11-21		
													Drawing Number		
													50206133-ATK-SCL-S-DE-A-4305		
													Revision		
													P 4		


100
0 10
Millimetres

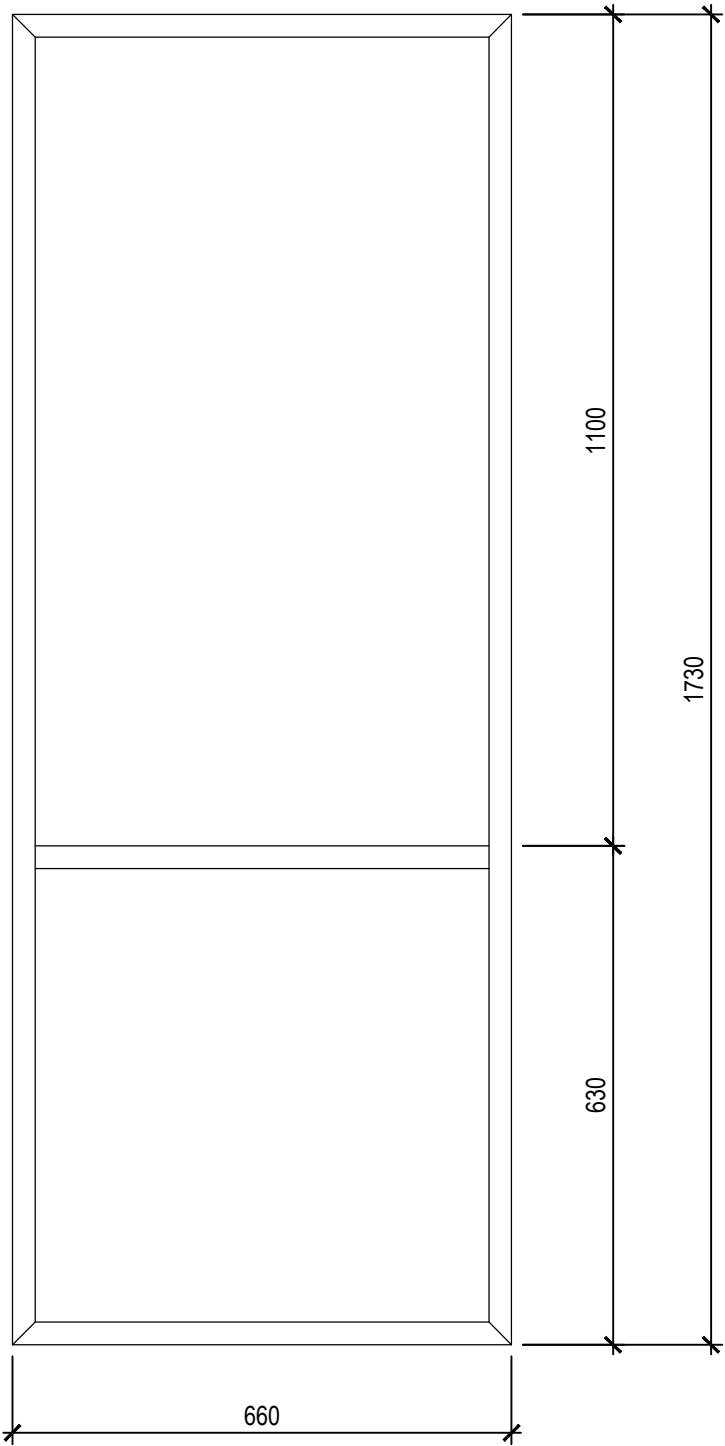

NEW WINDOW TYPE F1
FIXED / FIXED

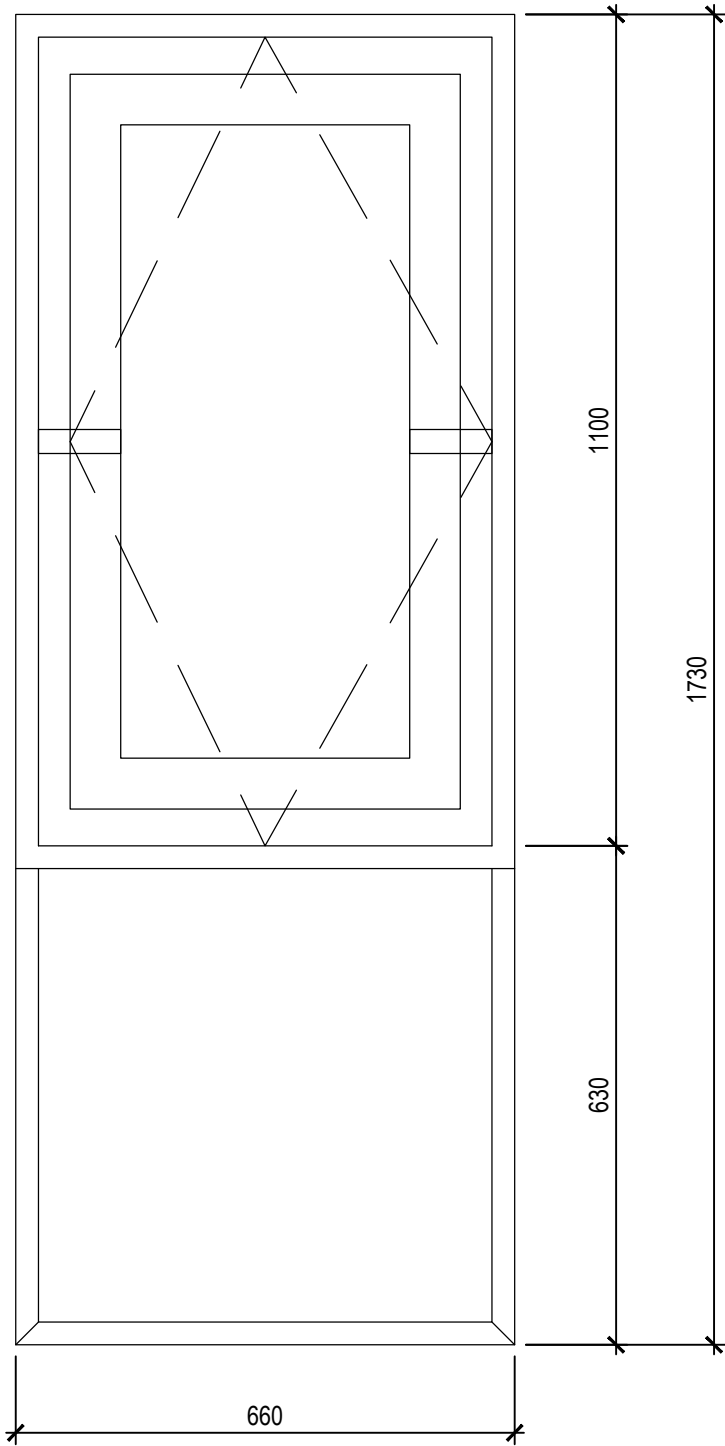


NEW WINDOW TYPE F2
OPENABLE TOP PART
CENTRE PIVOT

 


NEW WINDOW TYPE G1
FIXED



NEW WINDOW TYPE H1
FIXED

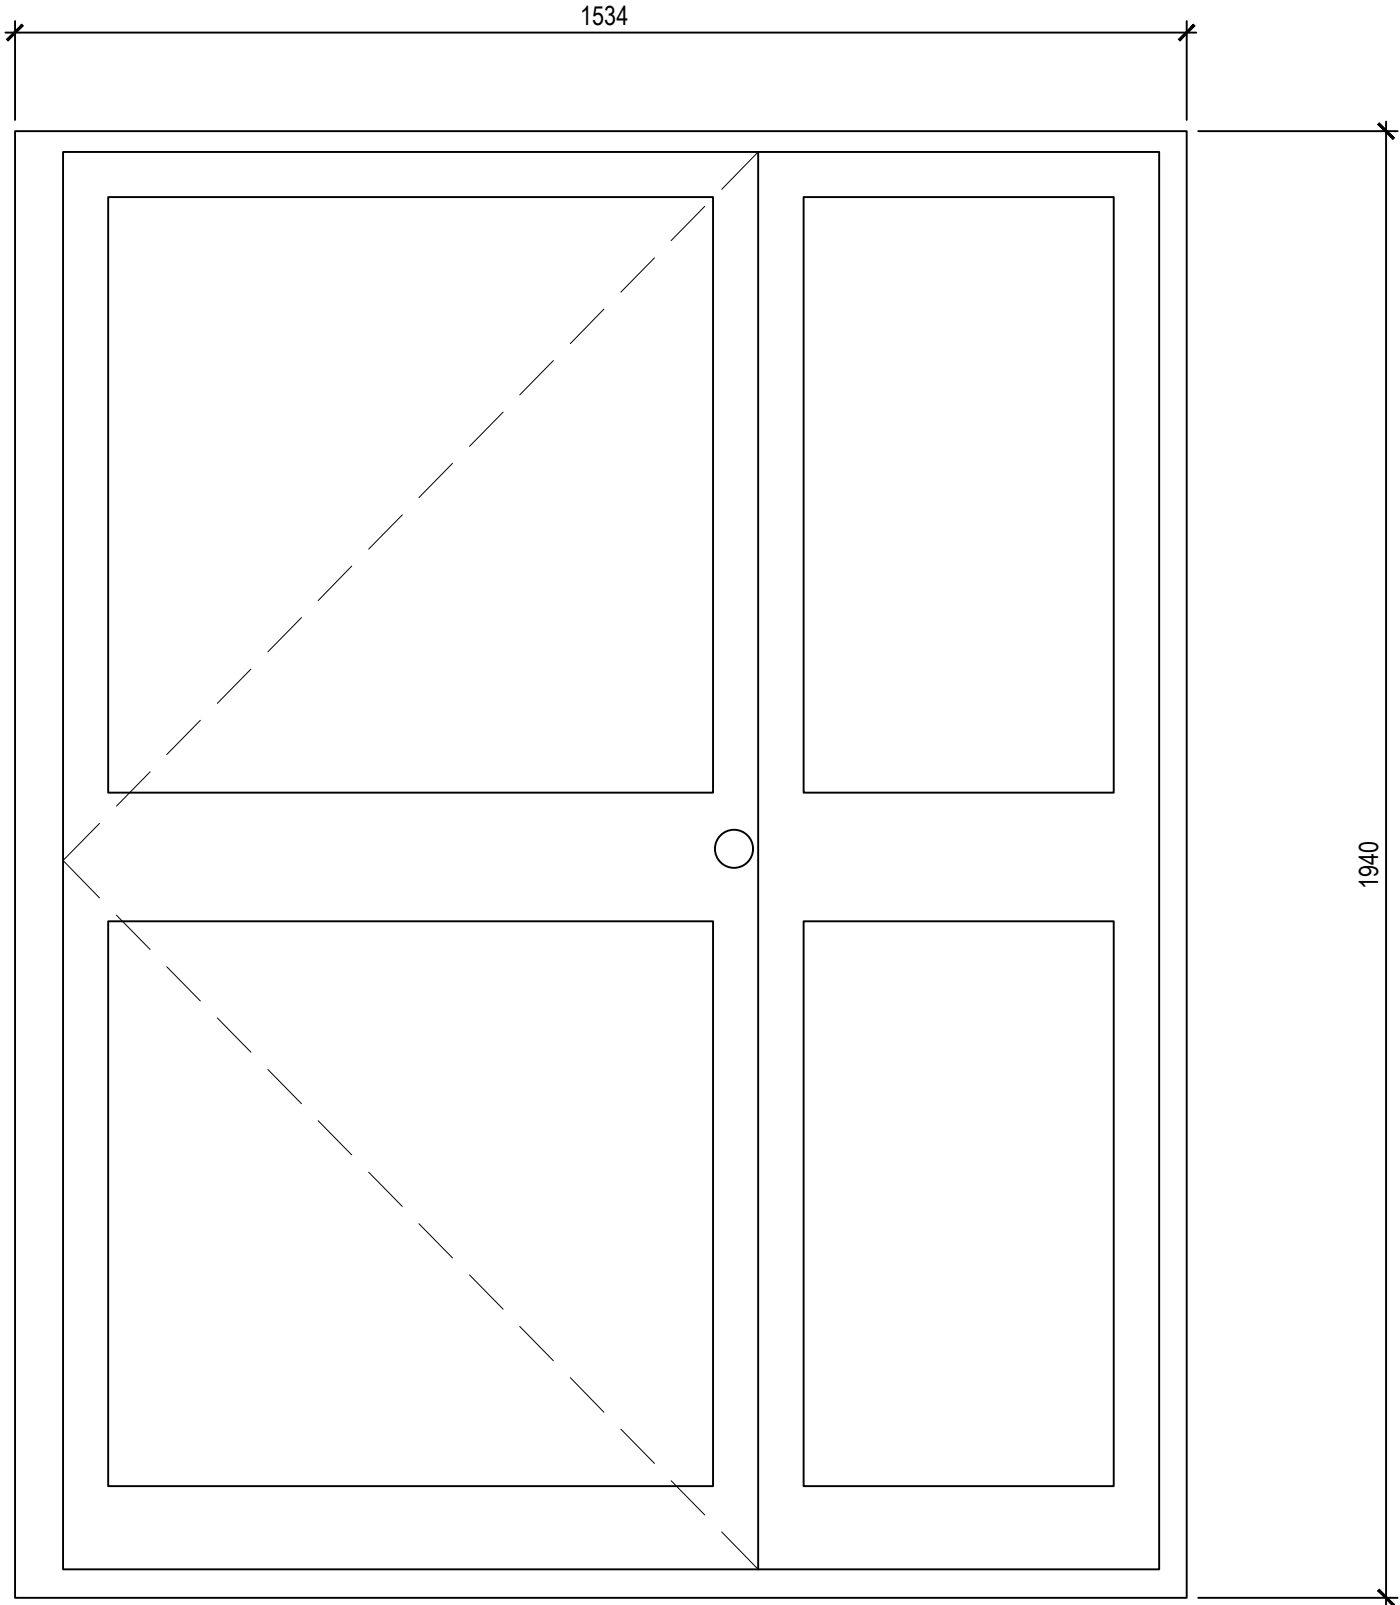


NEW DOOR TYPE A

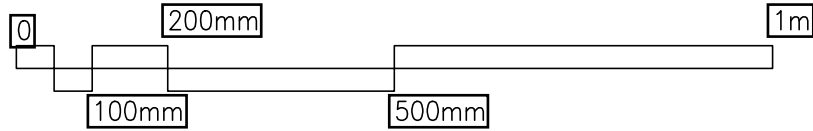


SAFETY, HEALTH AND ENVIRONMENTAL INFORMATION								Drawing Status		PLANNING ISSUE		Suitability		Project Title	
In addition to the hazards/risks normally associated with the types of work detailed on this drawing, note the following:										ATKINS		London, Nova North 11 Bressenden Place Westminster, London England SW1E 5BY Tel: +44 (0)20 7121 2000 Fax: +44 (0) www.atkinsglobal.com		SWISS COTTAGE LIBRARY SALIX CARBON NET ZERO WORKS	
CONSTRUCTION														Drawing Title	
MAINTENANCE/CLEANING														DETAILS OF NEW WINDOW TYPES - SHEET 2	
DECOMMISSIONING/DEMOLITION														Scale	
				P4		10.01.2022		New window type F2 shown as pivot window		JEL		JH		JH	
				P3		29.11.2021		Revisions to Window Types and Styles		JEL		JH		JH	
				P2		23.11.2021		Proposed new door type A added		JEL		JH		JH	
It is assumed that all works will be carried out by a competent contractor working, where appropriate, to an approved method statement				Rev.		Date		Description		By		Chk'd		App'd	
														Client	
														Scale 1:10	
														Designed JH	
														Drawn JEL	
														Checked JH	
														Authorised JH	
														Original Size A1	
														Date 05-11-21	
														Date 08-11-21	
														Date 18-11-21	
														Date 18-11-21	
														Drawing Number	
														50206133-ATK-SCL-S-DE-A-4306	
														Revision	
														P 4	

0 10 100
Millimetres

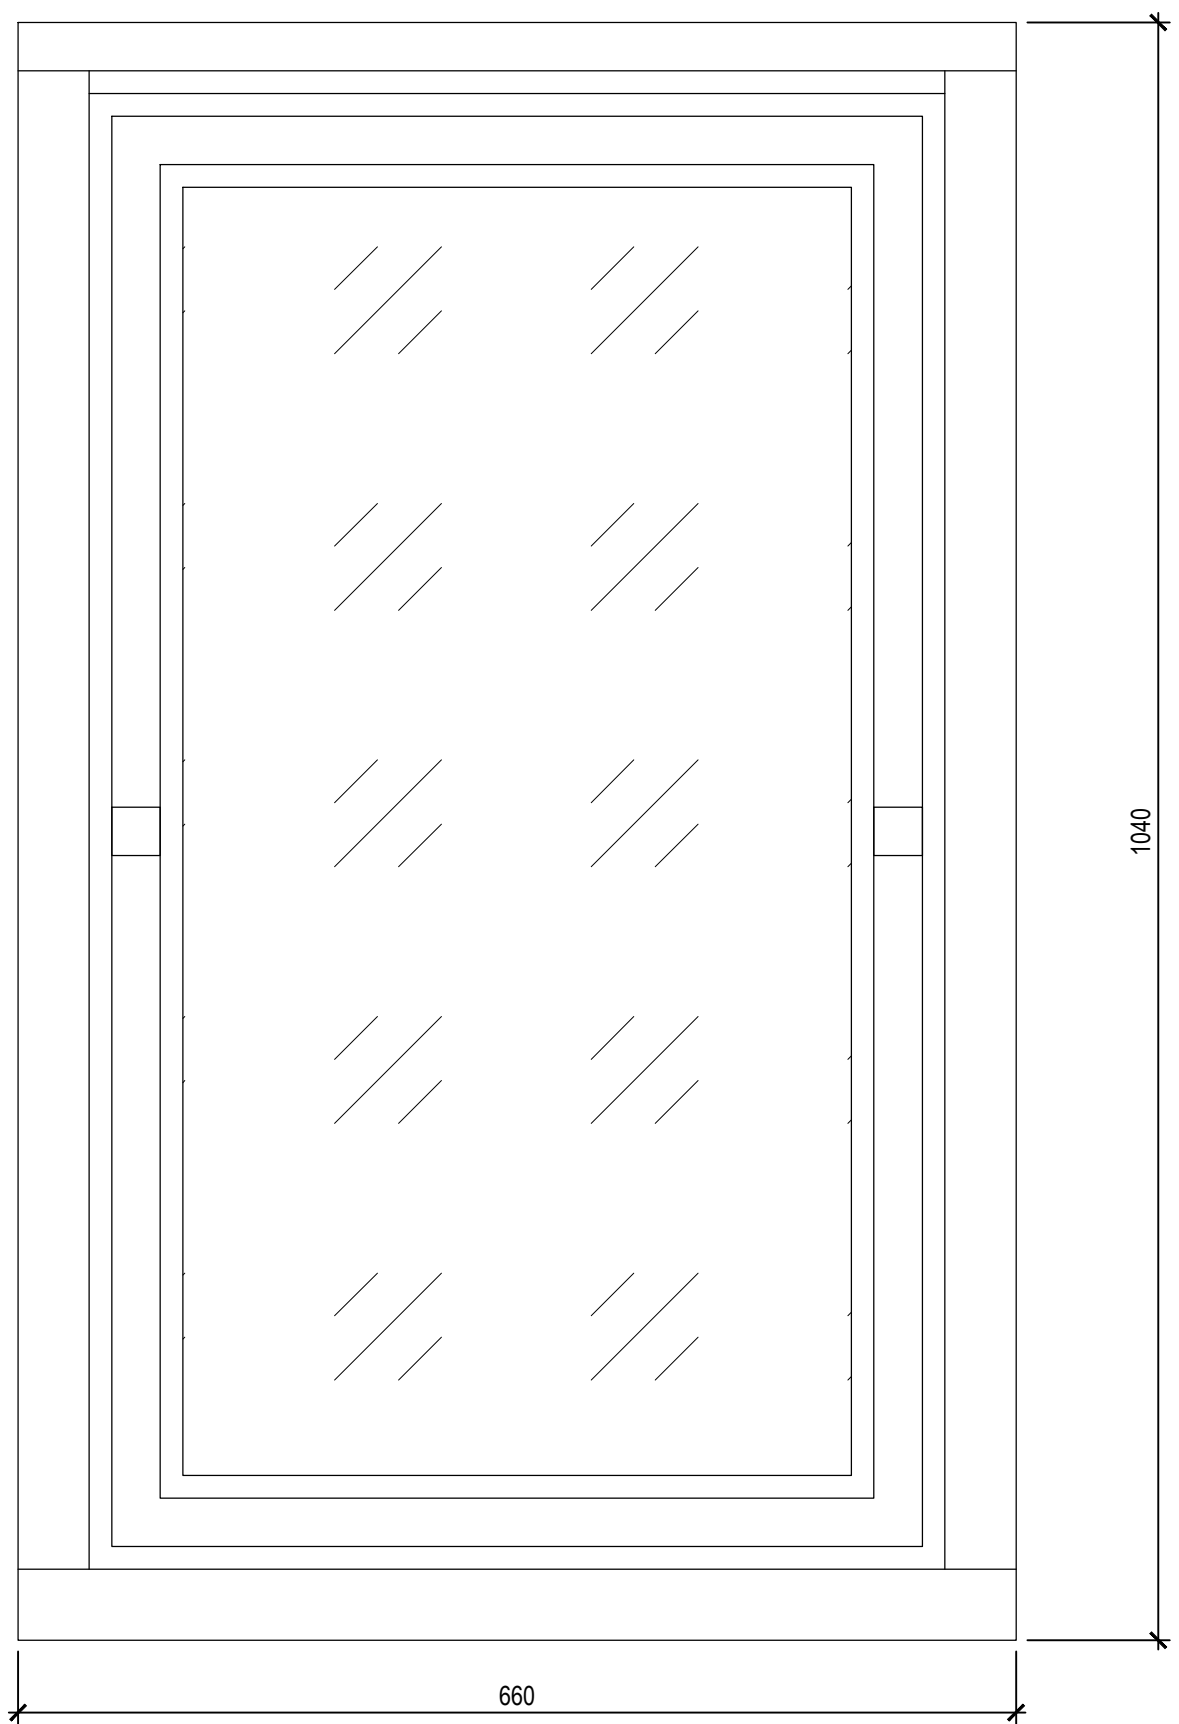


EXISTING WINDOW TYPE A2
OPENABLE CENTRE PIVOT

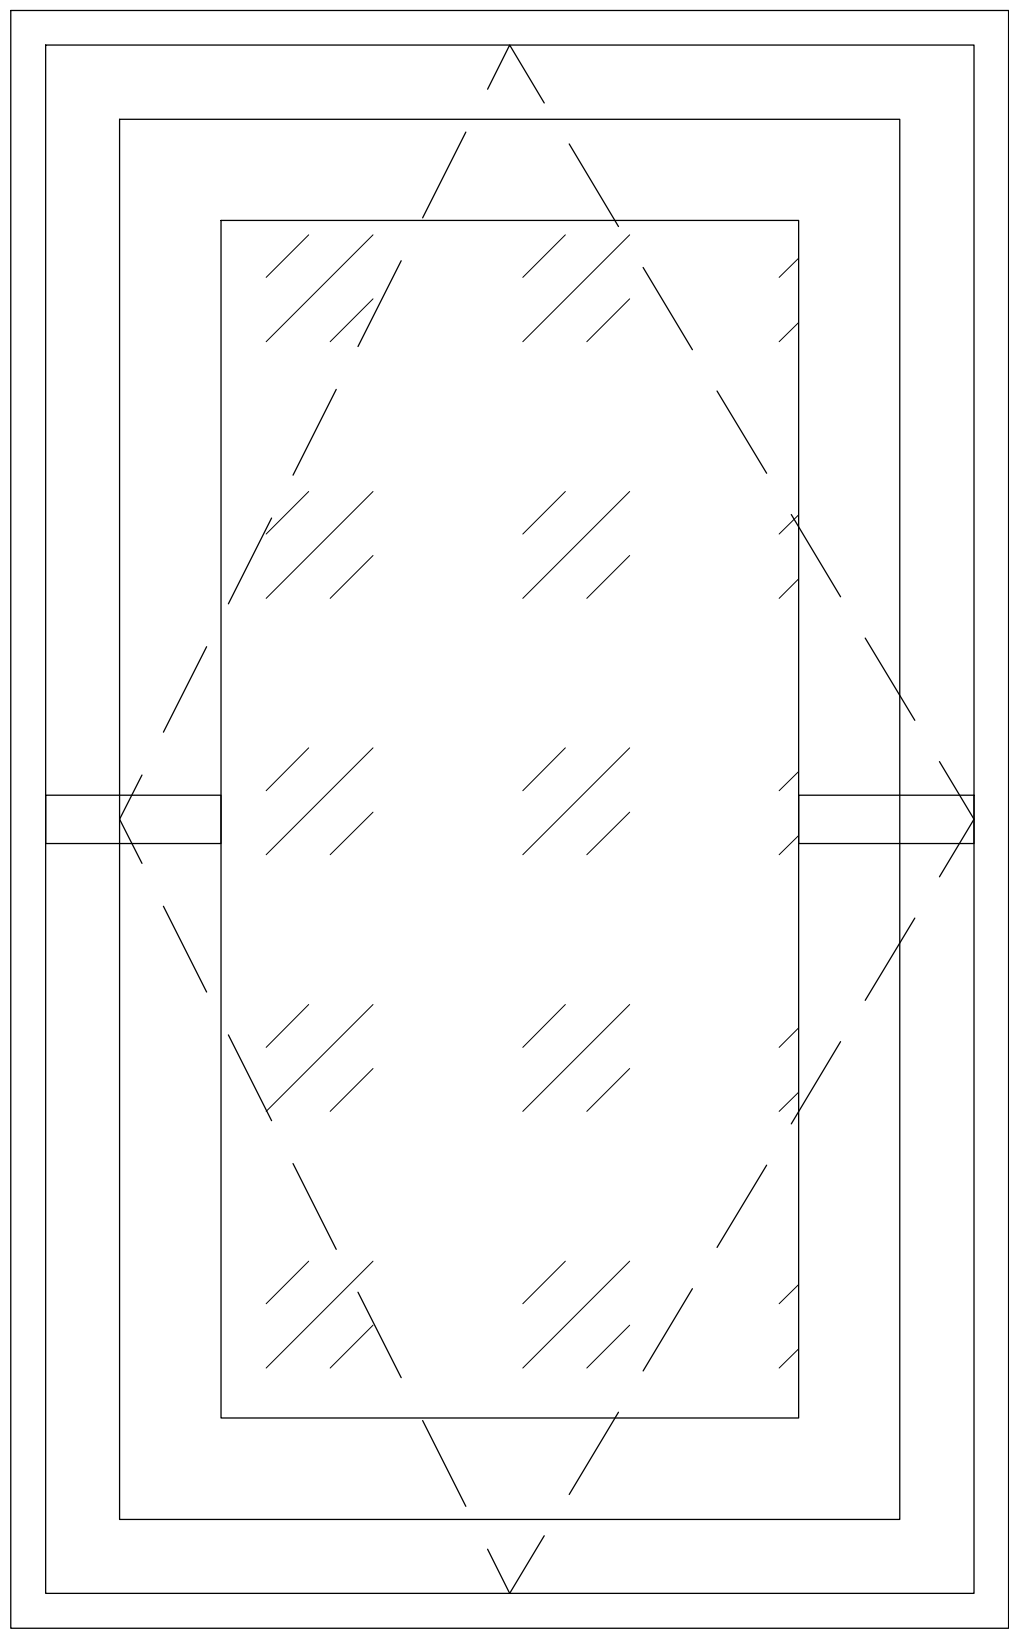


NEW WINDOW TYPE A2
OPENABLE CENTRE PIVOT




PHOTO SHOWING EXISTING WINDOWS INSITU

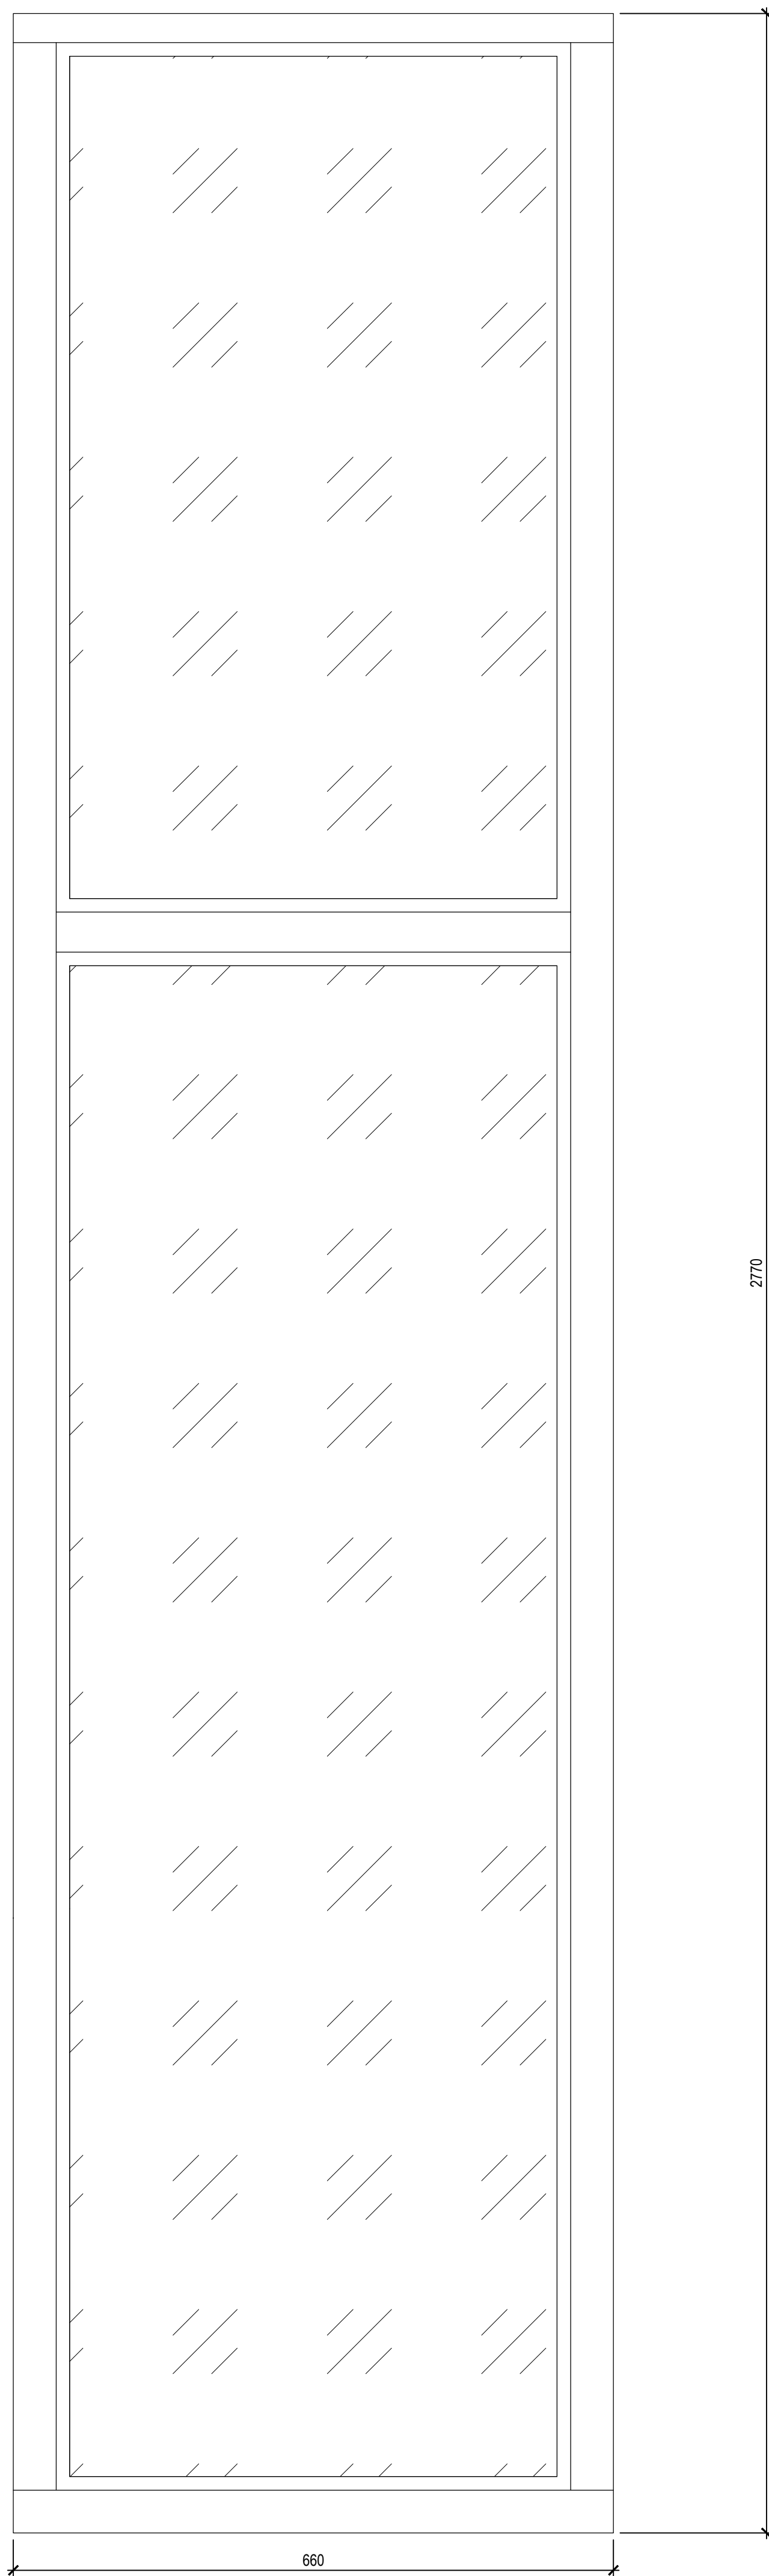


EXISTING WINDOW TYPE B2
FIXED

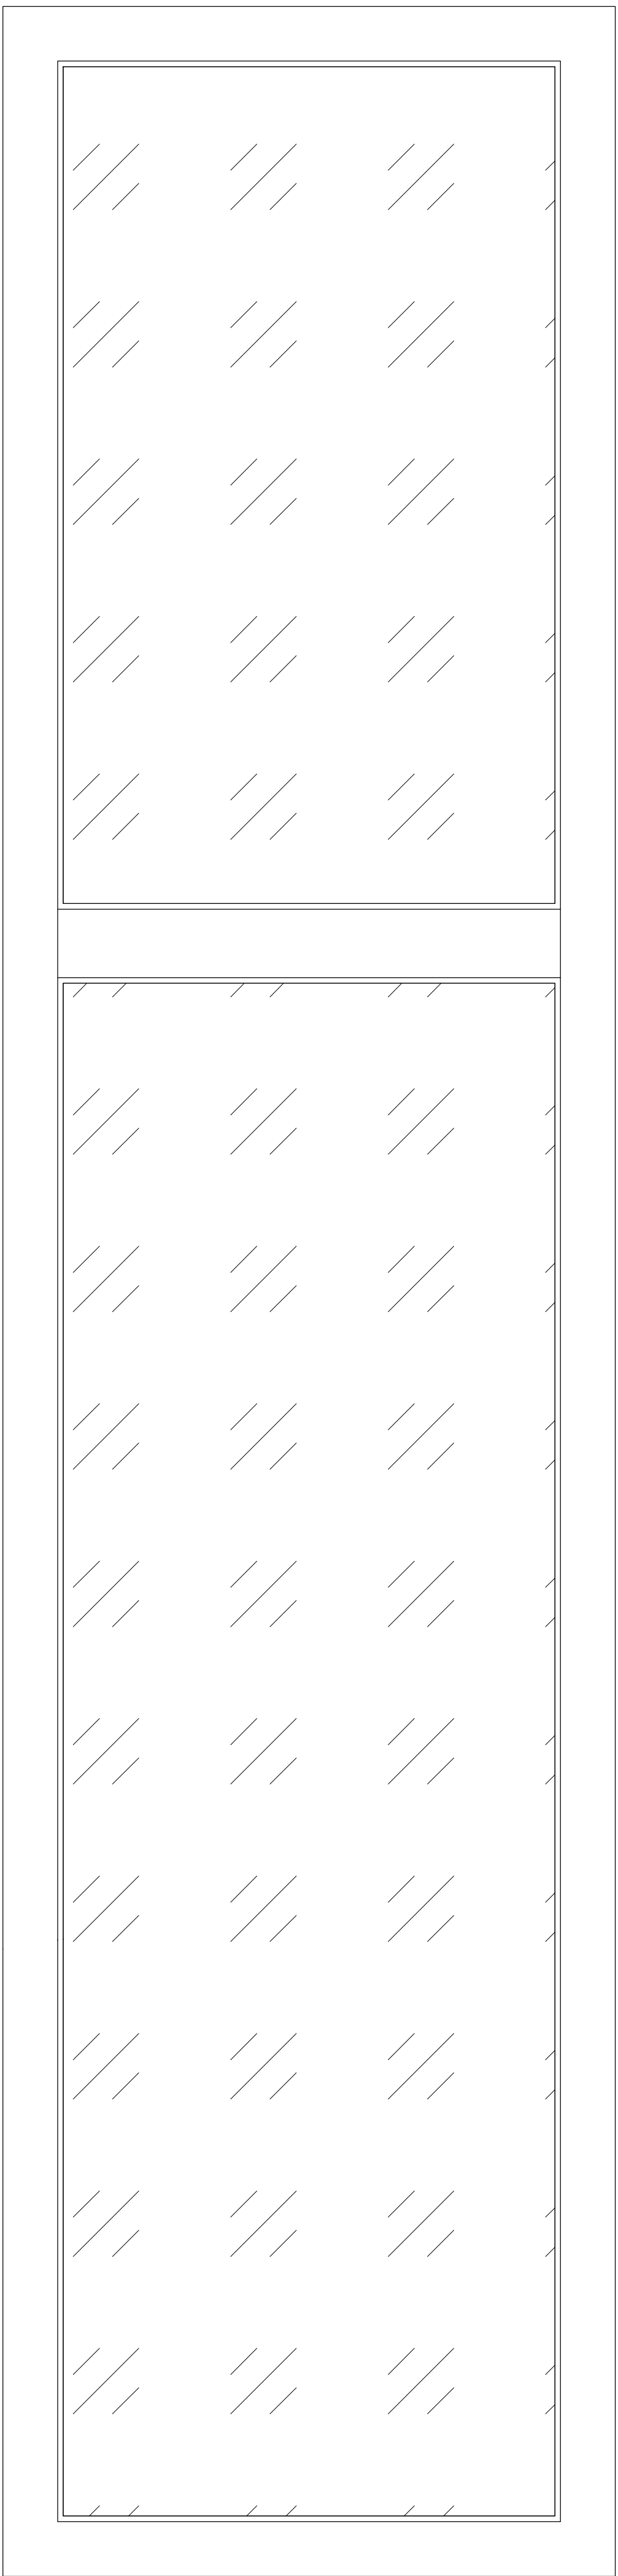


NEW WINDOW TYPE B2
FIXED

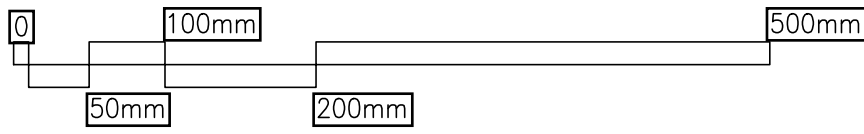

SAFETY, HEALTH AND ENVIRONMENTAL INFORMATION						Drawing Status		Subsidiary	Project Title			
In addition to the hazards/risks normally associated with the types of work detailed on this drawing, note the following:						FOR INFORMATION		S0	SWISS COTTAGE LIBRARY SALIX CARBON NET ZERO WORKS			
CONSTRUCTION						ATKINS		4th Floor, The Octagon 27 Middleborough Colchester, Essex England CO1 1TG Tel: +44 (0)1206 732020 Fax: +44 (0)1206 732020 www.atkinsglobal.com	COMPARISON DRAWING BETWEEN EXISTING AND NEW WINDOWS			
MAINTENANCE/CLEANING						Copyright © Atkins Limited (2013)			Scale 1:5			
DECOMMISSIONING/DEMOLITION						Client		LONDON BOROUGH OF CAMDEN	Designed JH Drawn JEL Checked RJ Authorised RJ			
It is assumed that all works will be carried out by a competent contractor working, where appropriate, to an approved method statement						Drawing Number		50206133-ATK-SCL-S-DE-A-4307	Original Size A0 Date 10-12-21 Date 13-12-21 Date 14-12-21 Date 14-12-21			
Rev: Date Description By Date App'd						Revision		P 2				

 

PROPOSED WEST ELEVATION

 

NEW WINDOWS OPENABLE

SAFETY, HEALTH AND ENVIRONMENTAL INFORMATION															Drawing Status			Suitability			Project Title		
In addition to the hazards/risks normally associated with the types of work detailed on this drawing, note the following:															PLANNING ISSUE			SO			SWISS COTTAGE LIBRARY SALIX CARBON NET ZERO WORKS		
CONSTRUCTION															ATKINS			London, Nova North 11 Bressenden Place Westminster, London England SW1E 5BY Tel: +44 (0)20 7121 2000 Fax: +44 (0) www.atkinsglobal.com			Drawing Title		
MAINTENANCE/CLEANING															Copyright © Atkins Limited (2013)						WEST ELEVATIONS SHOWING WINDOWS TO BE REPLACED		
DECOMMISSIONING/DEMOLITION															Client						Scale		
															LONDON BOROUGH OF CAMDEN			1:100			Designed JH		
It is assumed that all works will be carried out by a competent contractor working, where appropriate, to an approved method statement			P2 29/11/2021 Ground floor windows revised. Hatching revised to show openable windows.			JEL JH JH												Original Size A1			Date 05-11-21		
			Rev. Date Description			By Chk'd App'd												Drawing Number			Revision		
																		50206133-ATK-SCL-S-DE-A-4401			P 2		



EXISTING EAST ELEVATION



PROPOSED EAST ELEVATION

KEY



SAFETY, HEALTH AND ENVIRONMENTAL INFORMATION								
In addition to the hazards/risks normally associated with the types of work detailed on this drawing, note the following:								
CONSTRUCTION								
MAINTENANCE/CLEANING								
DECOMMISSIONING/DEMOLITION								
It is assumed that all works will be carried out by a competent contractor working, where appropriate, to an approved method statement			P2	29/11/2021	Ground Floor windows styles revised. Hatching revised for operable windows.	JEL	JH	J
Rev.	Date	Description	By	Chk'd	App'd			

PLANNING ISSUE

ATKINS

London, Nova North
11 Bressenden Place
Westminster, London
England
SW1E 5BY
Tel: +44 (0)20 7121 2000
Fax: +44 (0)
www.atkinsglobal.com

Copyright © Atkins Limited (2013)

	Client

LONDON BOROUGH OF CAMDEN

Suitability	SO
-------------	-----------

Project Title	<p>SWISS COTTAGE LIBRARY</p> <p>SALIX CARBON NET ZERO WORKS</p>
---------------	---

Drawing Title

EAST ELEVATION
SHOWING WINDOWS
TO BE REPLACED

Scale 1:100	Designed JH	Drawn JEL	Checked JH	Authorised JH
Original Size A1	Date 05-11-21	Date 08-11-21	Date 18-11-21	Date 18-11-21
Drawing Number 50206133-ATK-SCL-S-DE-A-4402				Revision P 2

