





Location Plan

1:1250

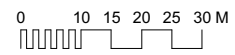


Site Plan

1:500

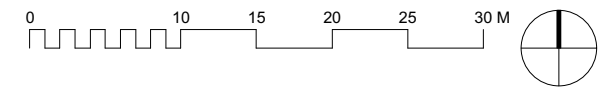

DRAWING NOTES:
 All dimensions to be checked on site prior to commencement of any works, and/or preparation of any shop drawings.
 Sizes of and dimensions to any structural elements are indicative only. See structural engineers drawings for actual sizes/dimensions.
 Sizes of and dimensions to any service elements are indicative only. See service engineers drawings for actual sizes and dimensions.
 This drawing to be read in conjunction with all other Architect's drawings, specifications and other Consultants' information.
 All proprietary systems shown on this drawing are to be installed strictly in accordance with the Manufacturers/Suppliers recommended details.
 Any discrepancies between information shown on this drawing and any other contract information or manufacturers/suppliers recommendations is to be brought to the attention of the Architect.
 DO NOT SCALE FROM THIS DRAWING.

DRAWING NOTES:
 Site B Application Boundary

PL	Issued for Planning	17.11.2017	DRAWING GENERAL ARRANGEMENT		Buckley Gray Yeoman Studio 4.04 The Tea Building 56 Shoreditch High Street London E1 6JJ T: 020 7033 9913 F: 020 7033 9914	
				Site Plan		
				SCALE 1:500 @ A3		DRAWING FILE REF 1014-PL-Site Plan
				DATE Nov. 2017		DRAWN BY BGY
			DWG No. 1014-PL-S-B-00	REVISION -	CLIENT Alephco Developments Ltd	
			DRAWING STATUS PLANNING APPLICATION		PROJECT Studio B, Fortress Grove	
STATUS/REVISION		DATE	Information contained on this drawing is the sole copyright of Buckley Gray Yeoman and is not to be reproduced without their permission.			