


Existing Front Elavation

Proposed Front Elavation

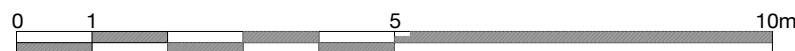

Project:  
36 Camden Square  
London  
NW1 9XA

NOTE:  
No dimensions are to be scaled from this drawing.  
All contractors must visit the site and be responsible for taking and checking all dimensions relative to this work.  
The designer must be notified of any discrepancies in writing.  
This drawing must not be reproduced in whole or part without written consent.

Front Elevations from front garden

Scale: 1:100 @ A3	Date: 7/02/2022	
Project code: LNCAT	Drawing no. 007	Revision: 2

