




Proposed Partial Front Elevation - Brick Setting Out
Scale 1:20

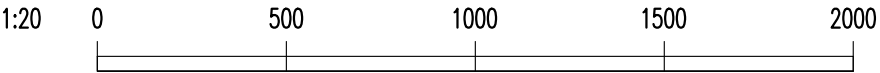

- Notes :
- Dimensions are to be checked on site before fabrication and construction
 - Any discrepancies are to be immediately notified to the architects
 - Structural measurements are to be taken from the structural engineers drawings
 - Do not scale
 - Copyright reserved by GMA

NOTE:
Brick headers shown shaded for clarity

REV	DESCRIPTION	DATE
DRAWING ISSUE STATUS		
planning – for comment		

<div>GMA ARCHITECTURE</div> <div>Architects and Designers</div> <div>UK House 82 Heath Road Twickenham TW1 4BA</div> <div>Telephone 020 8891 5959 Fax 020 8607 9933</div> <div>www.gmaarchitecture.co.uk</div>			
Client UWH Developments Ltd			
Project 22 Lancaster Grove London NW3 4PB			
Drawing Proposed Front Elevation Partial Elevation - Brick Coursing			
Scale	Date	Drawn	Checked
1:20@A3	Oct '21	SJS	IL
Type	Client		
01	227-17	SK-01	-