


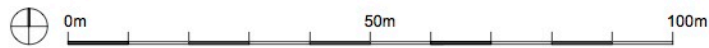

1 LOCATION PLAN
Scale 1:1250



2 PHOTOGRAPH OF FRONT ELEVATION



3 PHOTOGRAPH OF REAR ELEVATION

Notes
All setting out of work to be checked before work commences.
Any errors to be reported to the Architect before any further work is carried out.
All work to be in accordance with the relevant Building Regulations.

ISSUED FOR APPROVAL

Revision	Note	Date	Revision	Note	Date
A	Issued for Planning Approval.	30/04/14			
B	Site boundary amended	08/05/14			

Project		
50 ABERDARE GARDENS, LONDON, NW6 3QA		
Date	30/04/2014	Title
Drawn by	ND	LOCATION PLAN AND SITE PHOTOS
Checked by	SS	
Scale	1:1250 @ A3	Drawing No. 1072 ASU 005 Rev.B