


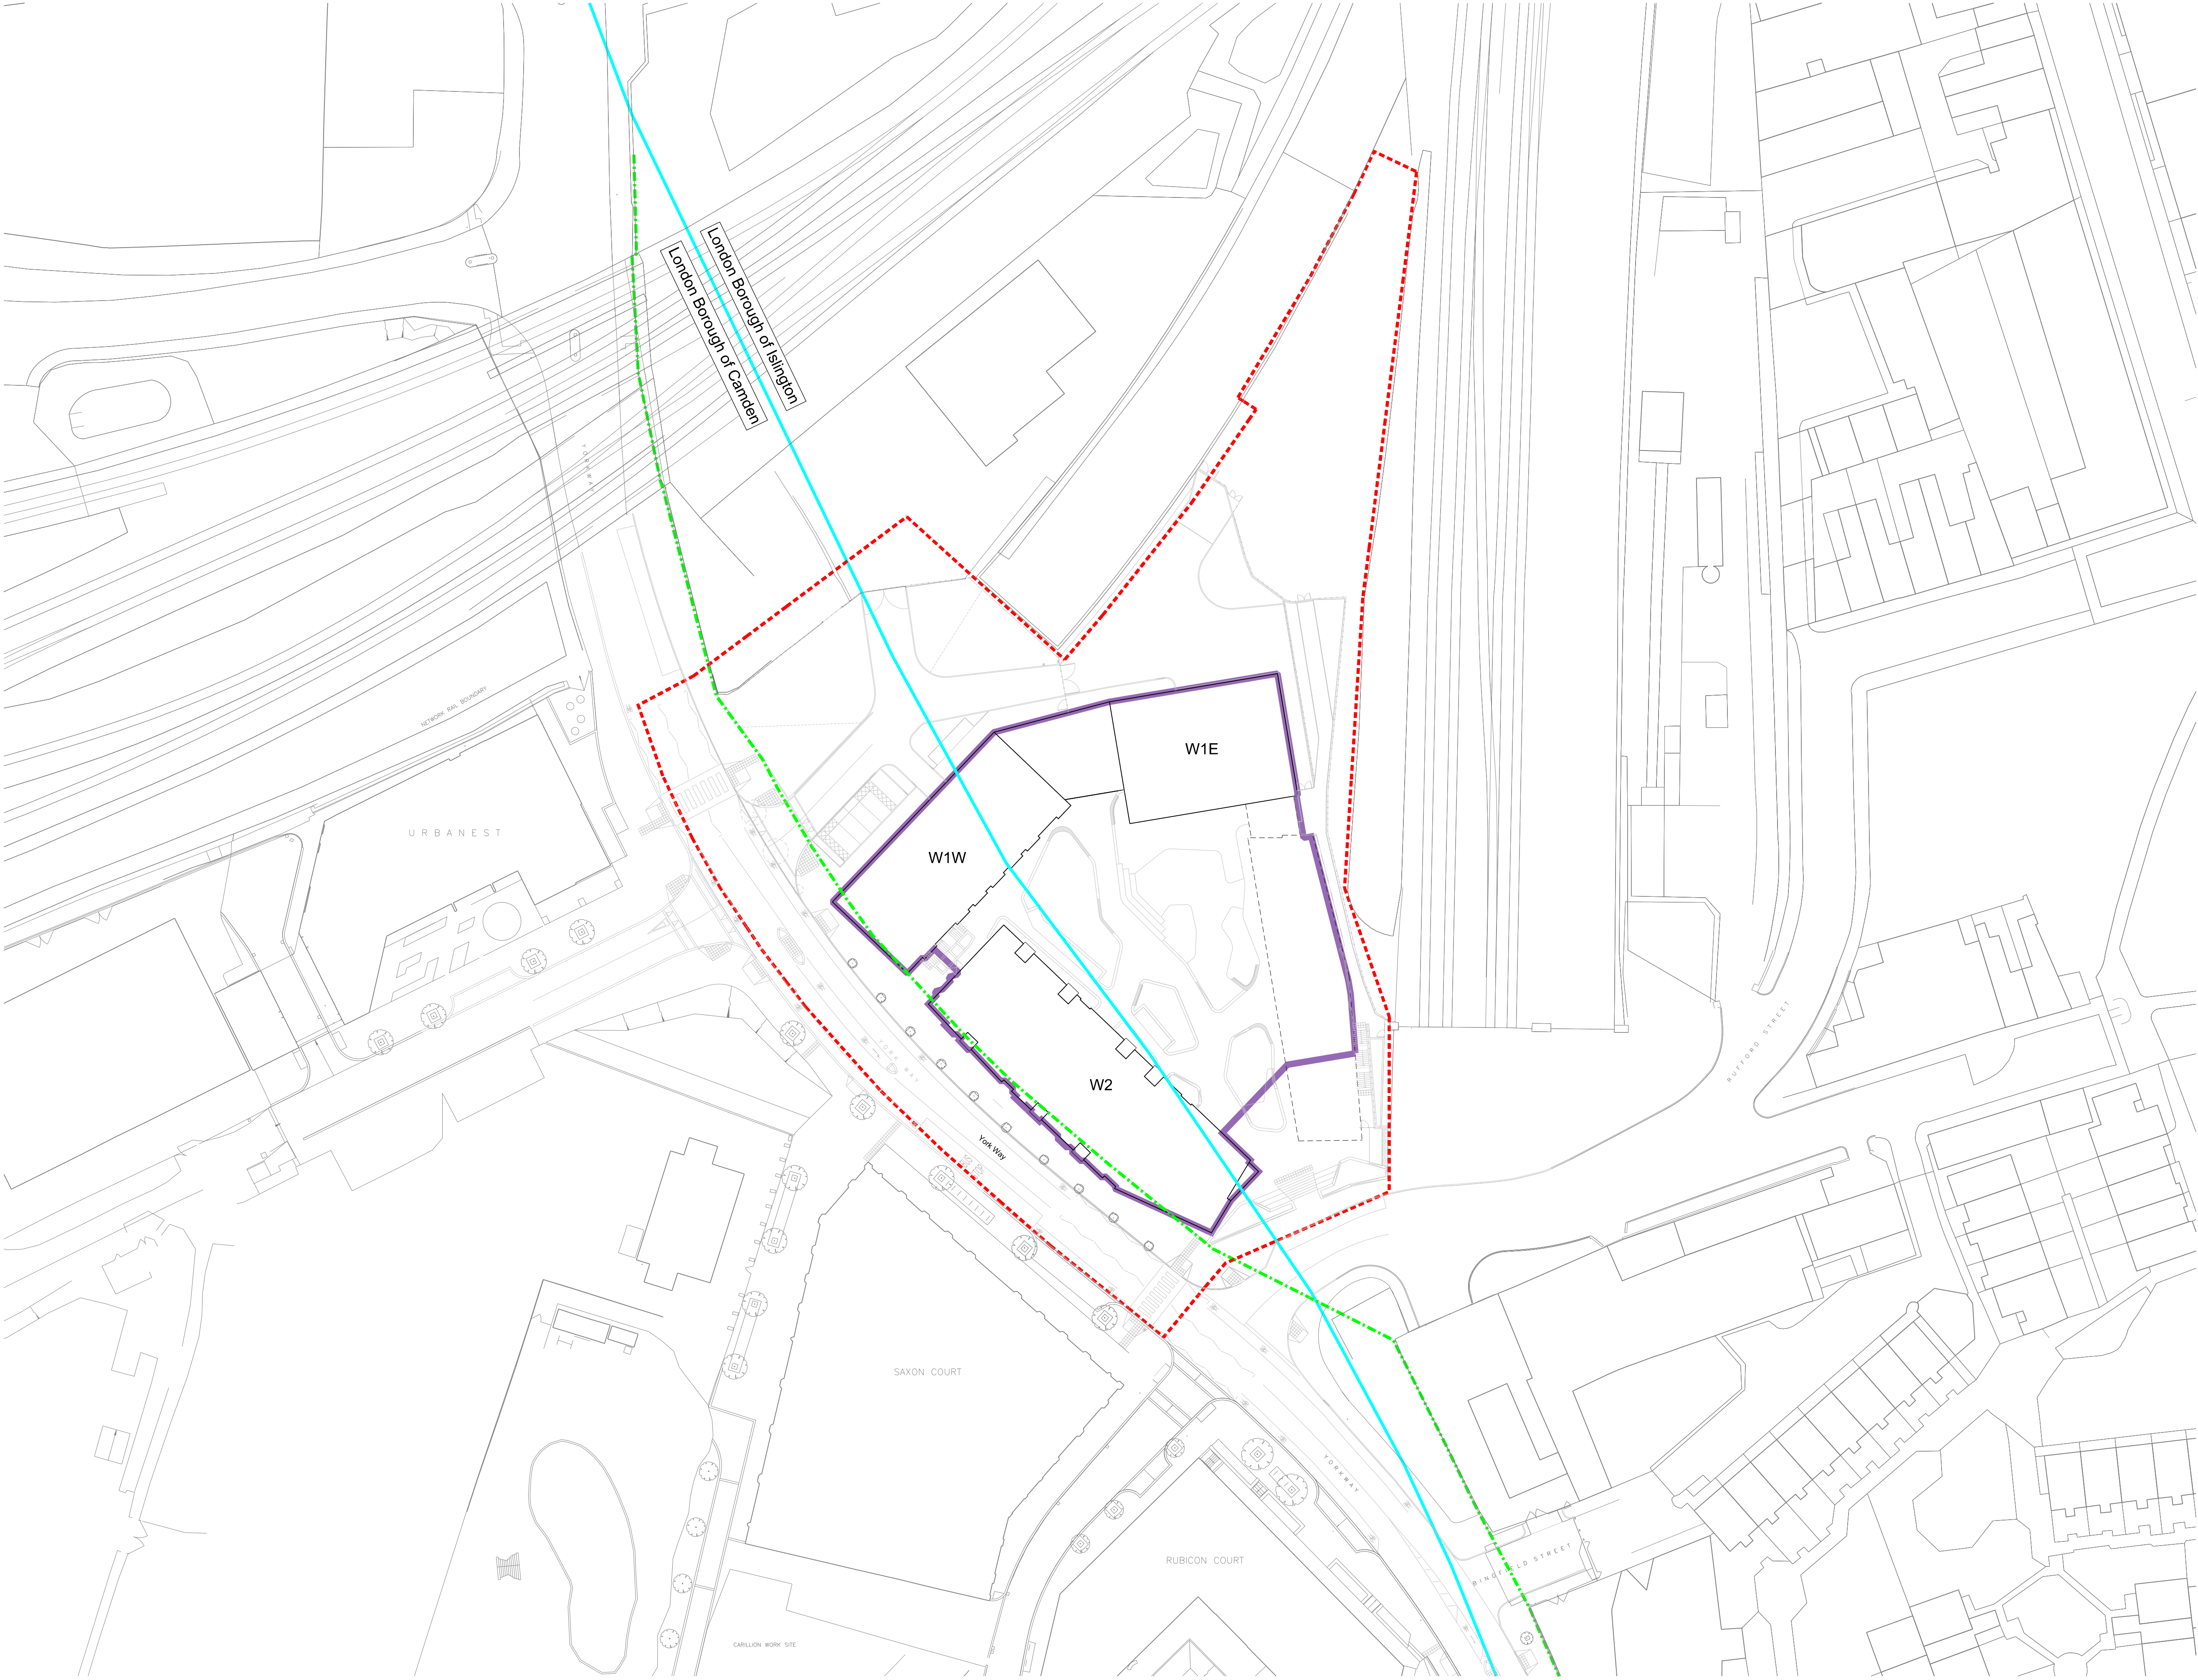

© David Morley Architects
Do not scale off drawing.
Check all dimensions on site and advise any discrepancies before commencing work.
All dimensions in millimetres unless otherwise noted.



Key Plan

Key

Note:

As explained in the accompanying Submission Statement Report, the landscaping, public realm and Building W3 are the subject of seperate applications. Details of these areas are shown for illustrative purposes only.

- TRIANGLE OUTLINE PLANNING PERMISSION BOUNDARY
- RESERVED MATTERS SUBMISSION BOUNDARY
- ADOPTED HIGHWAY BOUNDARY
- BOROUGH BOUNDARY

FOR INFORMATION

Rev.	Date	Minor Amendments to Reserved Matters Description
02	21/09/18	

DavidMorleyArchitects

18 Hatton Place, London, EC1N 8RU
T+44 (0)20 7430 2444
davidmorleyarchitects.co.uk

Project: Development Zone W (Triangle Site)
Client: King's Cross Central General Partner Limited

Title	Revision
Site Plan	02
Project and Drawing Number	
KXC-WQ-001-DMA569-PL-20-117	
Date	Scale
21/09/2018	1:500@A1 / 1:1000@A3