


**Flat B
First Floor**

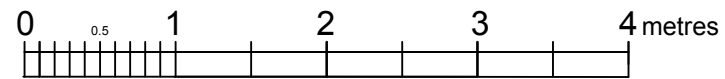

Note:
All dimensions
averaged across each floor

Derived from hand drawing
no. 4/HC/635/CH dated
June 1972: Borough of Camden

Notes: All works on boundaries to be subject to Party Wall Awards with adjoining neighbours.

All dimensions are approximate and should be checked on site

Status
Survey

JGPS | architecture
Hangar 1
Redhill Aerodrome
Kings Mill Lane, Redhill RH1 5JY

30 Albert Street
London, NW1 7NU

Title
First Floor Plan

Scale 1:50 @A3 Drawn AW

Date November 2021 Checked

Dwg. no. JGPS/ALB/30/003 Rev.