


Scale 1:500

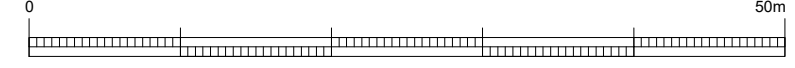

NOTES ©

This drawing is copyright and may not be reproduced, wholly or in part, without prior written consent of Owner.
 Drawings should not be used to scale from and are solely for information purposes.
 These drawings should not be used for Building Regulations or construction purposes.

FOR PLANNING PURPOSES ONLY

REV	DATE	NOTE	BY

Client
 MR OLIVER TROWARD & MISS VICTORIA ANDERSON

35D DENNINGTON PARK ROAD,
 WEST HAMSPTEAD, LONDON
 NW6 1BB

Project
 PROPOSED DORMER TO EXISTING LOFT CONVERSION

Title
 EXISTING SITE PLAN / BLOCK PLAN

Scale 1:1500 @ A3	Date MARCH 2022
Drawn AKC	Checked AKC

Job Number / Drawing Number 21006-A-PL501	Revision -
--	---------------