


ROOF PLAN

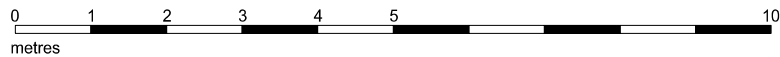

Openeight Architects
 26 Craven Street
 London WC2N 5NT
 jcheung@openeightdesign.com


Project:
 68 Neal Street

REV	DATE	DESCRIPTION
A	28.01.22	ISSUED FOR PLANNING

REV	DATE	DESCRIPTION

Proposed Roof Plan
 Drawing No. 179.PP.204

Scale: 1:100 @ A4 / 1:50 @ A2

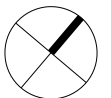

A
 Revision