

Conservation-type rooflight, not to protrude more than 100mm

Black slate tiles to be retained

Off white render to front elevation to remain

New double glazed timber windows painted white to match existing

Main entrance timber door to be retained. Colour TBC

Sedum roof

Black slate roof tiles

Off white render to Front Elevation

Timber windows painted white

Main Entrance timber door painted (colour TBC)




Bike store timber entrance painted to match main entrance colour

New timber french door painted white to match existing

Front balustrade omitted for clarity

Existing Front Elavation

Proposed Front Elavation

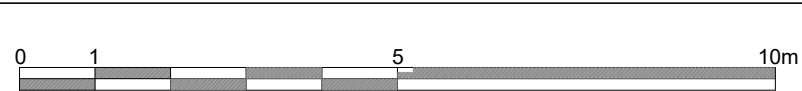

Project:
36 Camden Square
London
NW1 9XA

NOTE:
No dimensions are to be scaled from this drawing.
All contractors must visit the site and be responsible for taking and checking all dimensions relative to this work.
The designer must be notified of any discrepancies in writing.
This drawing must not be reproduced in whole or part without written consent.

Front Elevations from front garden

Scale: 1:100 @ A3	Date: 30/03/2022	
Project code: LNCAT	Drawing no. 007	Revision: 3

