


**NOTES:**

DO NOT SCALE FROM DRAWINGS. ALL DIMENSIONS ARE TO BE CHECKED ON SITE. INFORM ARCHITECT OF ANY DISCREPANCIES BETWEEN DRAWINGS AND SITE DIMENSIONS AS SOON AS POSSIBLE.

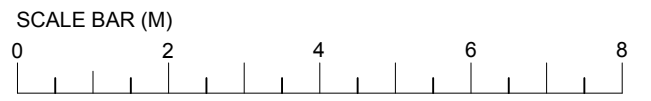

<b>ZMINKOWSKA DE BOISE ARCHITECTS</b>	
PROJECT NAME: 18 SPEDAN CLOSE	
DRAWING NAME: PROPOSED FRONT ELEVATION	
DRAWING STATUS: PLANNING	
DRAWING NUMBER: 2112.203	REVISION:
DATE: APRIL 2022	SCALE: 1:100 @ A3