


PROPOSED FIRST FLOOR PLAN
SCALE @ A3_1:100



SCALE 1:100 @ A3

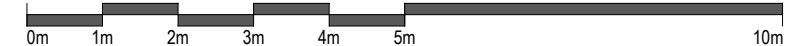

project name: KIDDERPORE GARDENS, LONDON, NW3 7SR		date: April 2022	
drawing reference: PROPOSED FIRST FLOOR No.12		sheet: 1 of 1	drawn: GZ
job number: 303		drawing number: 21	revision:
status: PLANNING		scale @ A3: 1:100	
		Dimensions shown are indicative only and are subject to verification on site. This drawing is based on drawings supplied to KSdesign by the client. The site area is based on the Ordnance Survey Map	

KS

design

4 Dover Close, Clacton on Sea, CO15 1XF
0044 (0)1255 318690
www.ksde.co.uk

Rev	By	Comment	Date