


Site Plan

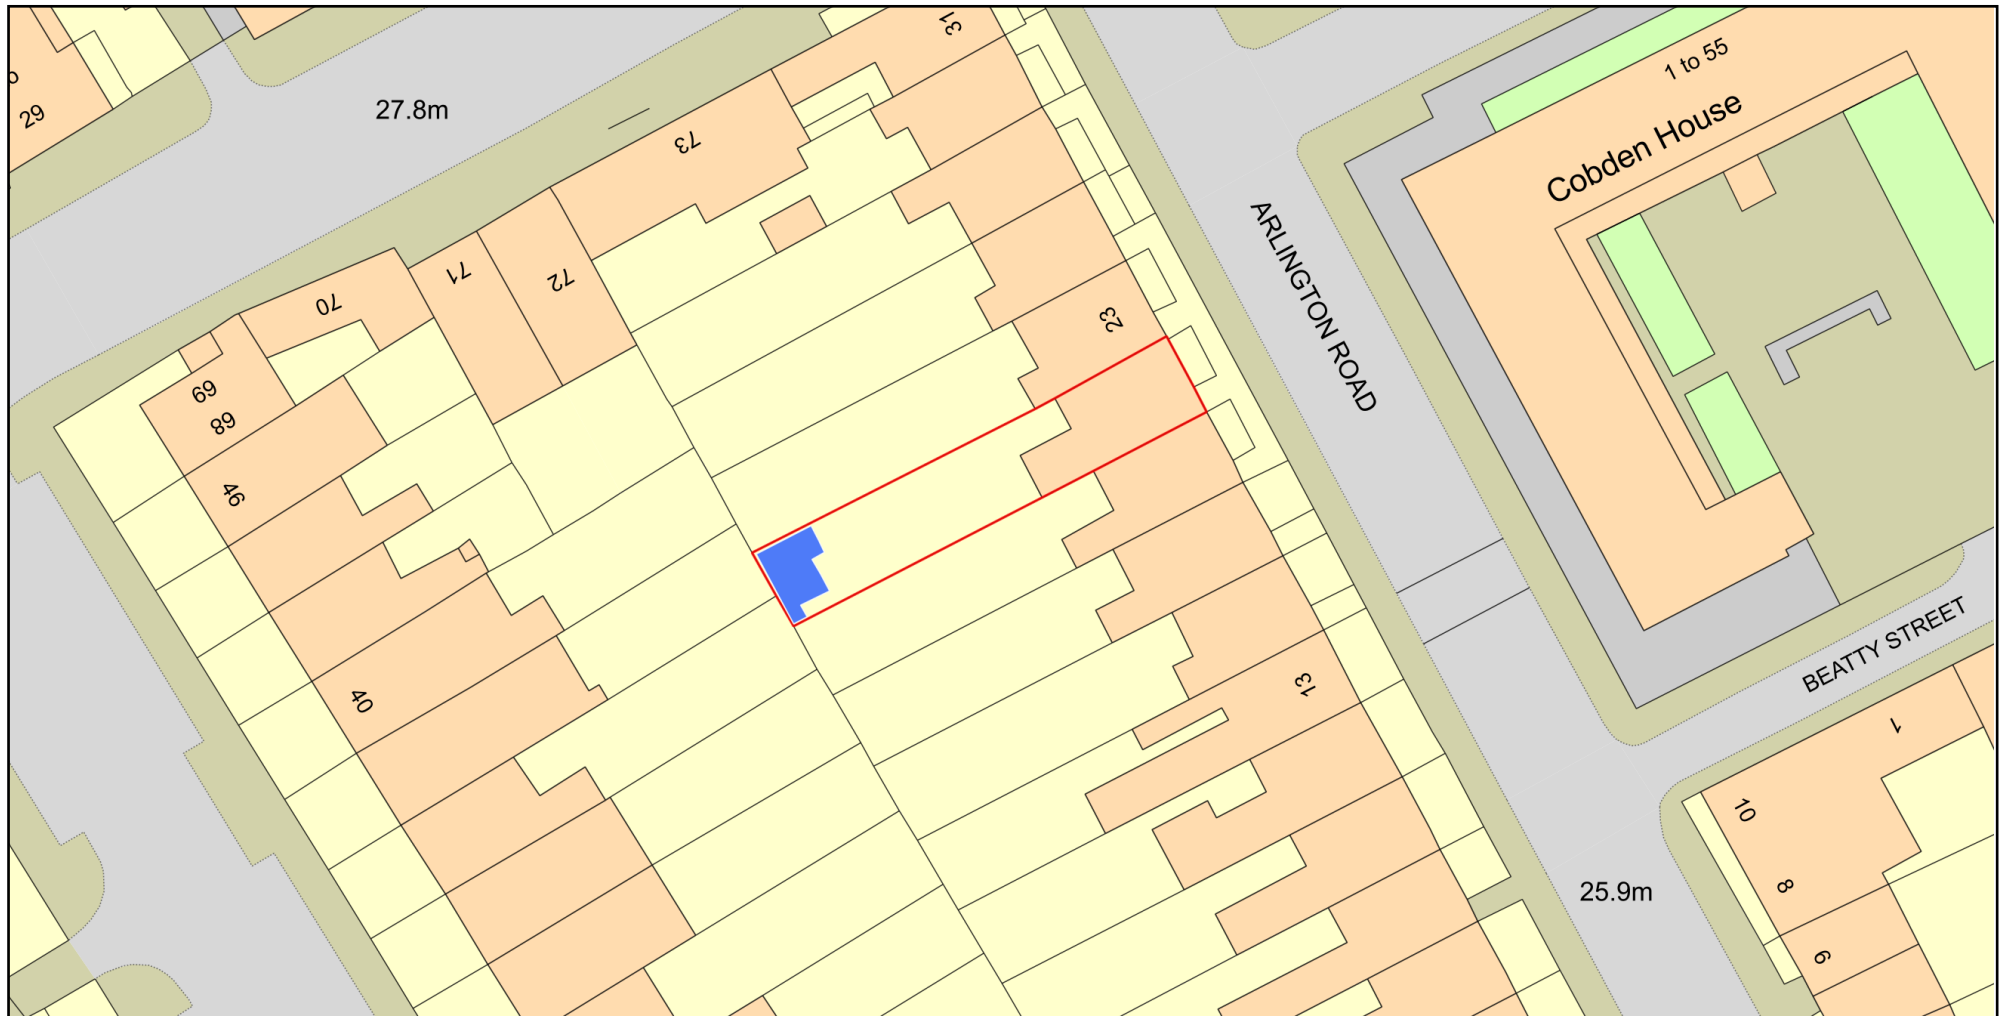

Plan Produced for: 21B Arlington Road NW17ER

Date Produced: 26 Apr 2022

Plan Reference Number: TQRQM22116204858143

Scale: 1:500 @ A4

© Crown copyright and database rights 2021 OS 100042766

