

ROYAL FREE HOSPITAL

--- ICU department administrative offices  
(4th floor)

--- roof terrace area

POND STREET

ROWLAND HILL STREET

HAVERSTOCK HILL

Rev	Date
stage 3: developed design	05.04.22
-issued for information	
-client	
-planning	

**DRAWING STATUS Information**

Issued only for purpose indicated

This drawing to be read in conjunction with all consultants information.

All dimensions to be checked on site.  
Do not scale, except for planning purposes.

This drawing is protected by copyright.

JOB NUMBER 247


JOB TITLE  
**ROYAL FREE HOSPITAL**  
Pond St, Hampstead NW3

DRAWING TITLE  
**OS Map and Site Plan**

SCALE: 1:1250

DATE: April 2022

DRAWING NO.	REV
<b>A/01/001</b>	—

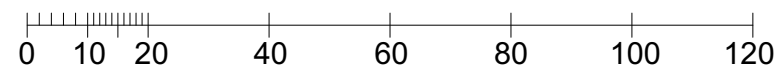

LOCATION PLAN 1:1250@A3