

NOTES:
 This drawing is the property of GRIGGS and is issued on the condition that it is not reproduced, disclosed or copied to any unauthorised person without written consent.
 This drawing is to be read together with the specification and related drawings.

© GRIGGS

REVISIONS:

Rev.	By:	Check:	Date:	Description:



Front Elevation (Through Lightwells)



Front Elevation (Through New Stairs)




Flank Elevation



Side Elevation



Rear Elevation

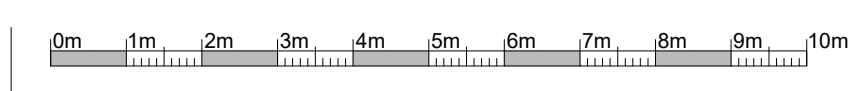

PLANNING				
Project: 61 Redington Road, Hampstead, London, NW3 7RP.				
Title: Proposed Elevations.				
Drawn: KAT	Checked:	Date: Feb 2022	Scale: 1:100	Size: A1
Project No: 1571	Drawing No: PL11		Revision: -	
