


Site Plan for 155-157 Highgate Road

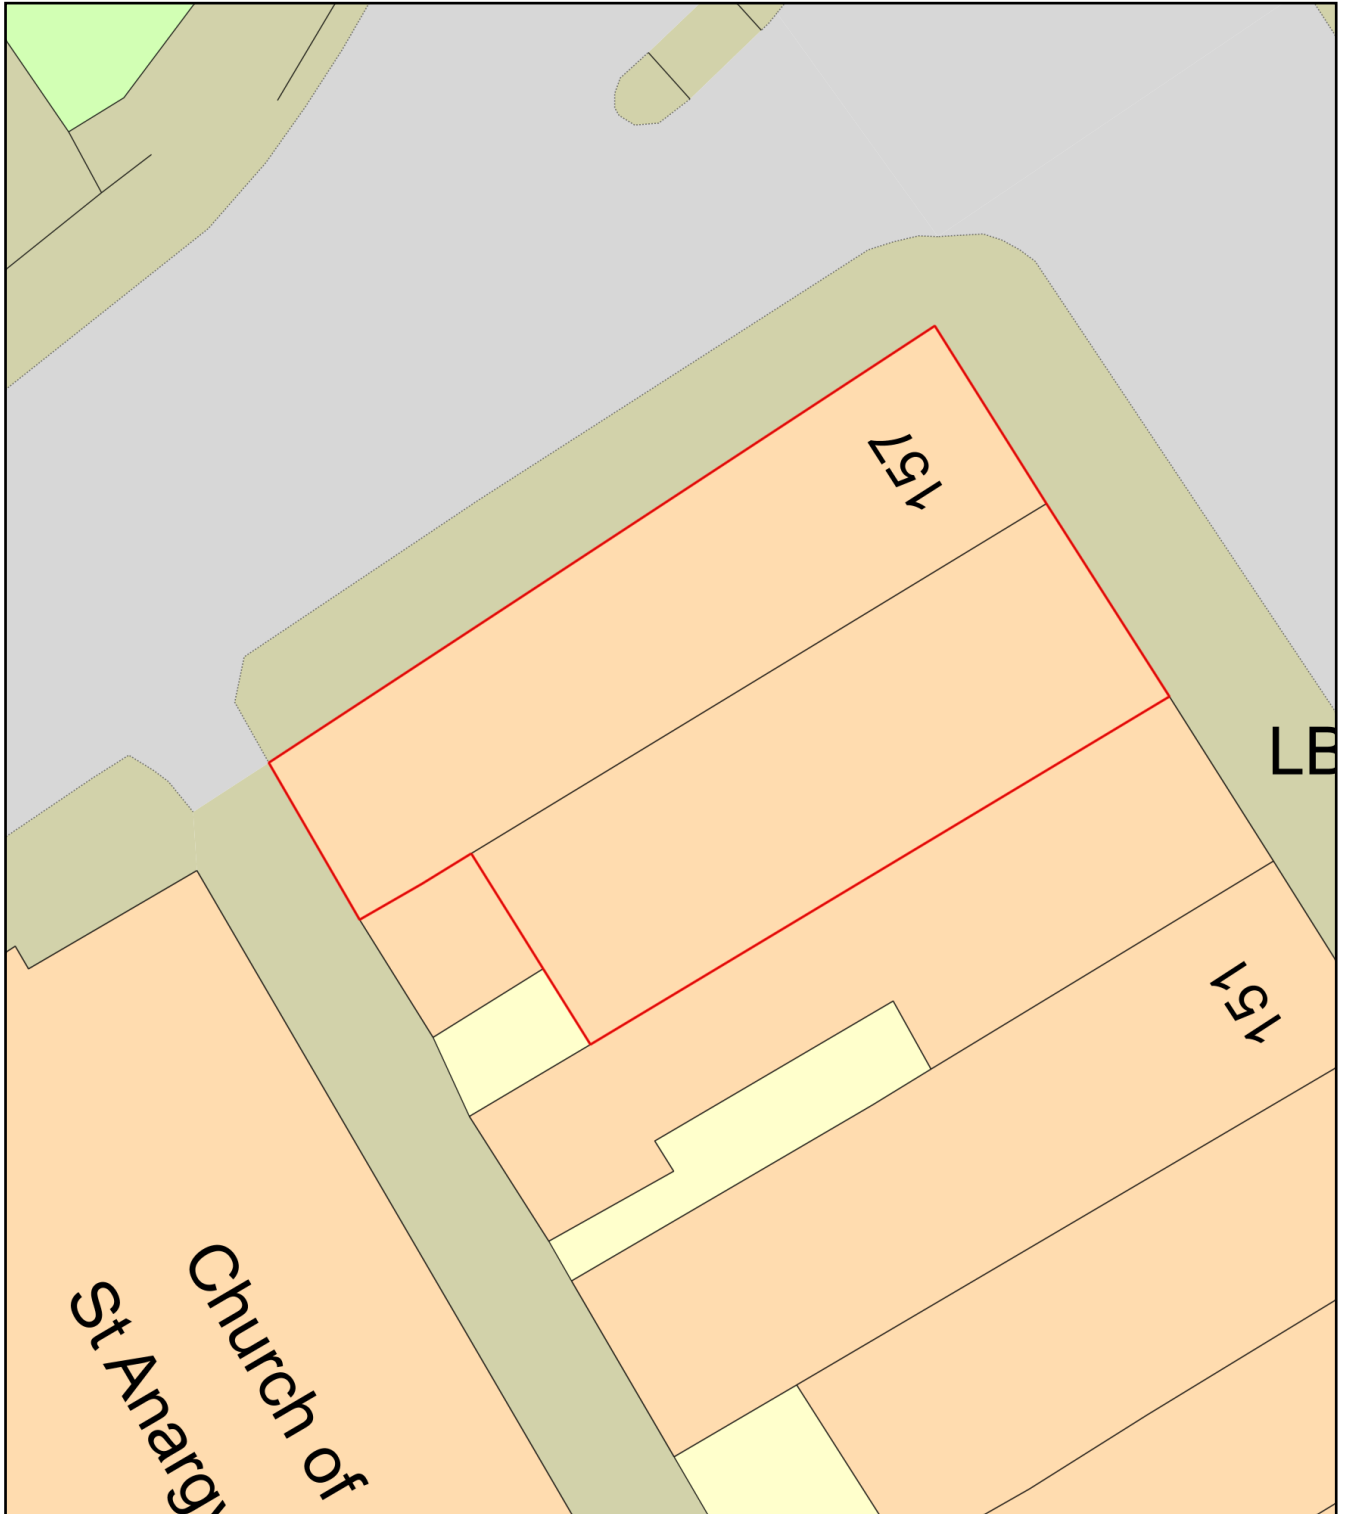

Plan Produced for: Echinus Design Studio Ltd

Date Produced: 02 Jun 2022

Plan Reference Number: TQRQM22153105130924

Scale: 1:200 @ A4