


EXISTING FIRST FLOOR PLAN



Scale 1:50 @ A3

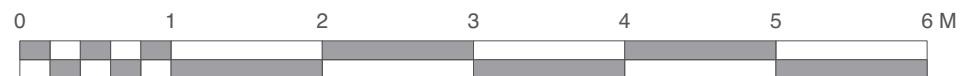

Chartered Architects
Chartered Building Surveyors
Interior Designers
CDM Services

3 GP Centre, Yeoman Road,
Ringwood, Hampshire, BH24 3FF

+44 (0)1425 472 833
www.kendallkingscott.co.uk

Project
South Wing

Client
UCL

Scale Paper Size Filename
1:50 A3

© Copyright Do not scale this drawing

Rev Date By Ap Note

Drawing Title
Existing First Floor

Project Number Drawing Number Revision

191031-1001 P1

Date Drawn Checked Status
16/05/2022KS KS PLANNING

Check all dimensions and levels on site

Only to be used on the site for which designed. The electronic transmission of designs/information contained in this drawing is carried out entirely at the User's risk and Kendall Kingscott Ltd. will have no liability for any errors or inaccuracies arising therefrom. The production of amended or updated information from the said designs/information by the User is entirely the responsibility of the User and Kendall Kingscott Ltd. shall have no responsibility in respect thereof whatsoever.