

Existing cable to be used.
 New piece of mini trunking from
 dado to suit.
 New AP fixed to wall mounted
 bracket.
 Photo Ref: 2.01


Existing cable to be used.
 New piece of mini trunking from
 dado to suit.
 New AP fixed to wall mounted
 bracket.
 Photo Ref: 2.02

KEY

- X** New AP Installed on Ceiling Mounted Bracket
no new cabling. existing data cable repurposed.
- X** New AP Installed on Wall Mounted Bracket
no new cabling. existing data cable repurposed.
- Existing Lighting Track (TO BE REMOVED)
*High level wall mounted lighting track and fittings (to both sides of corridor)
 to be removed and surfaces made good.*

Photo Reference 3.02

PROPOSED FIRST FLOOR PLAN

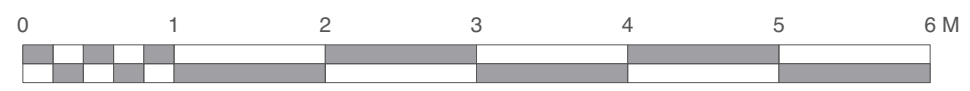

Scale 1:50 @ A3



Chartered Architects
 Chartered Building Surveyors
 Interior Designers
 CDM Services

3 GP Centre, Yeoman Road,
 Ringwood, Hampshire, BH24 3FF
 +44 (0)1425 472 833
 www.kendallkingscott.co.uk

Project
South Wing
 Client
UCL

Scale 1:50
 Paper Size A3
 Filename
 © Copyright Do not scale this drawing

Rev Date By Ap Note

Drawing Title		Revision	
Proposed First Floor			
Project Number	Drawing Number	Revision	
191031-2001		P1	
Date	Drawn	Checked	Status
16/05/2022KS	KS	KS	PLANNING
Check all dimensions and levels on site			

Only to be used on the site for which designed. The electronic transmission of designs/information contained in this drawing is carried out entirely at the User's risk and Kendall Kingscott Ltd. will have no liability for any errors or inaccuracies arising therefrom. The production of amended or updated information from the said design/information by the User is entirely the responsibility of the User and Kendall Kingscott Ltd. shall have no responsibility in respect thereof whatsoever.